


Taxi Rank - 54m

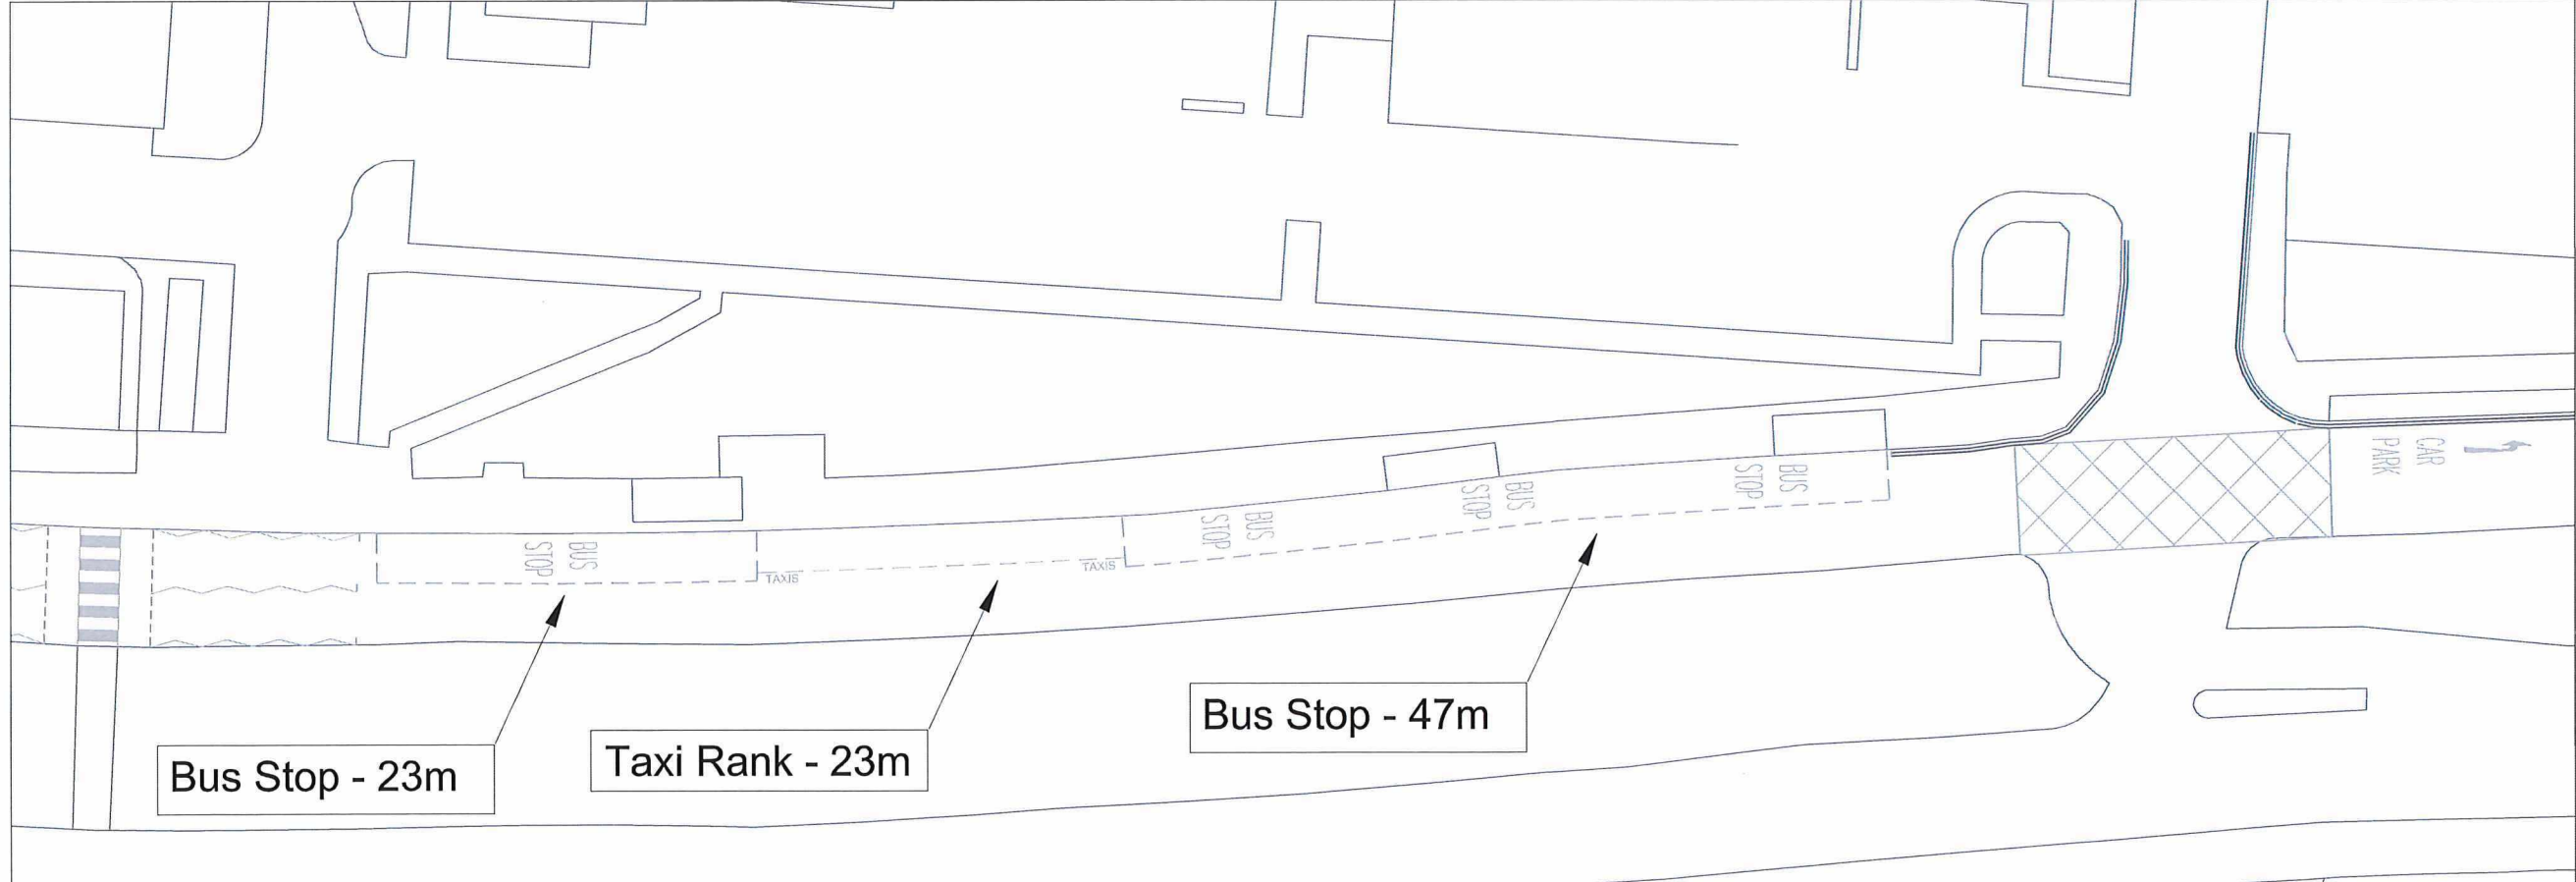

Bus Stop - 47m

Bus Stop - 23m

Taxi Rank - 23m

Revisions			
Rev	Details	Auth	Date
A	Original Issue	-	

Notes:
1. XXXX

SAFETY, HEALTH AND ENVIRONMENTAL INFORMATION

In addition to the hazards/risk, normally associated with the types of work detailed on this drawing, note the following significant residual risks

Construction	None
Maintenance/Cleaning	None
Use	None
Decommissioning/Demolishing	None

Southend-on-Sea Borough Council
Department for Place
PO Box 5560, Civic Centre
Victoria Avenue, Southend on Sea,
SS2 6ZQ

Project Title
SOUTHEND PRITTLEWELL CHASE HOSPITAL

Drawing Title
PRITTLEWELL CHASE EMERGENCY WORKS

Drawn	Date	Scale
AB	11/02/19	@ A1
Checked	Date	N.T.S
Review	Date	
Approved	Date	Revision
		A

Drawing Status	
Preliminary	<input checked="" type="checkbox"/> Construction
Tender	<input type="checkbox"/> As Constructed

Drawing Number
SK001

This map is reproduced from Ordnance Survey material with the permission of Ordnance Survey on behalf of the Controller of Her Majesty's Stationary Office © Crown copyright. Unauthorised reproduction infringes Crown copyright and may lead to prosecution or civil proceedings. AL100019600

