




98

Proposed Loading and Taxi Stand Arrangement

PCs

TYLERS AVENUE

CHICHESTER ROAD

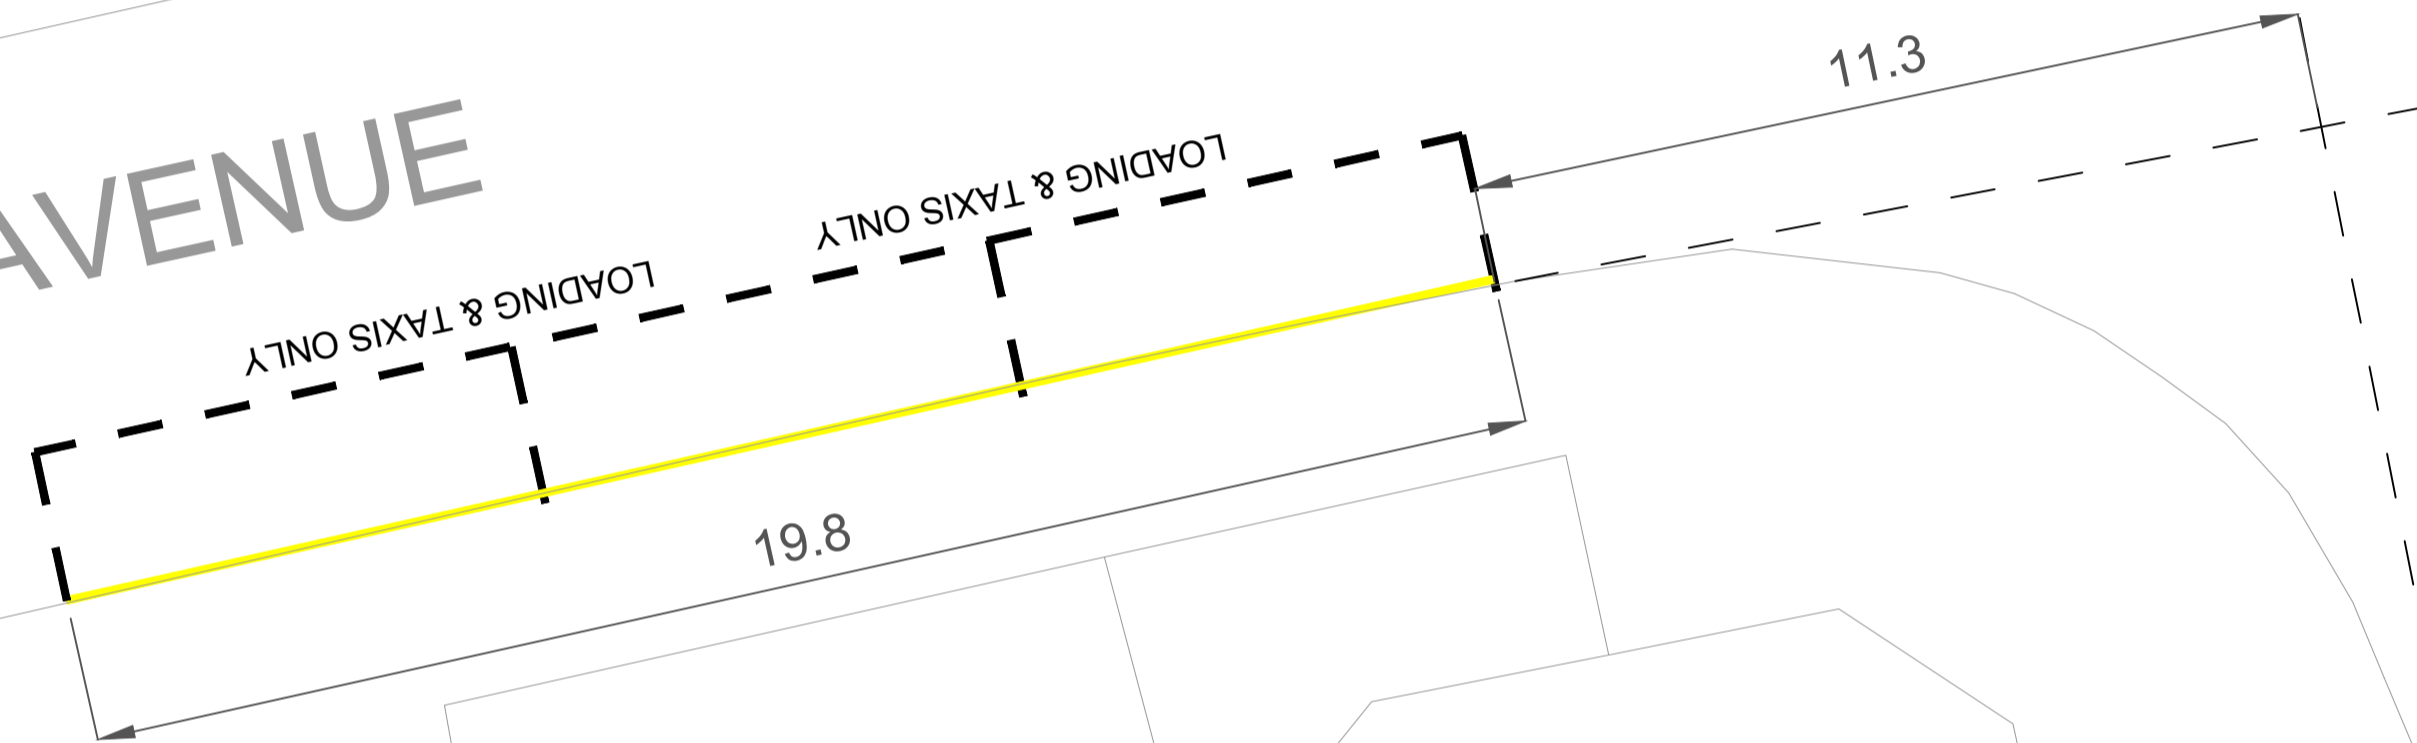

19.8

11.3

08

EI

Sub Sta

Revisions

Rev	Details	Auth	Date

SAFETY, HEALTH AND ENVIRONMENTAL INFORMATION	
In addition to the hazards/risk normally associated with the types of work detailed on this drawing, note the following significant residual risks	
Construction	None
Maintenance/Cleaning	None
Use	None
Decommissioning/Demolishing	None

**Southend-on-Sea Borough Council**

Department for Place

PO Box 5560, Civic Centre  
Victoria Avenue, Southend on Sea, SS2 6ZQ

Project Title

**TRIP**

Drawing Title

**Tylers Avenue Loading & Taxi Stand Arrangements**

Drawn	Date	Scales @ A1	
Checked	Date		1:100
Review	Date		
Approved	Date		Revision

Drawing Status

Drawing Number

This map is reproduced from Ordnance Survey material with the permission of Ordnance Survey on behalf of the Controller of Her Majesty's Stationary Office © Crown copyright. Unauthorised reproduction infringes Crown copyright and may lead to prosecution or civil proceedings. AL100019680