


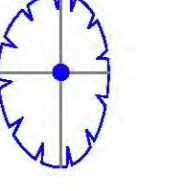


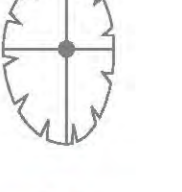

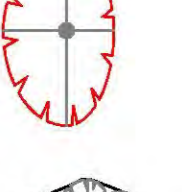

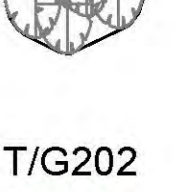


- Notes
1. This drawing has been prepared in accordance with the scope of RPS's appointment with its client and is subject to the terms and conditions of that appointment. RPS accepts no liability for any use of this document other than by its client and only for the purposes for which it was prepared and provided.
 2. If received electronically it is the recipient's responsibility to print to correct scale. Only written dimensions should be used.
 3. This drawing should be read in conjunction with all other relevant drawings and specifications.

Legend

-  Tree Position with Canopy Spread plus BS5837 Category B1, B2 or B3
-  Tree Position with Canopy Spread plus BS5837 Category C1, C2 or C3
-  Tree Position with Canopy Spread plus BS5837 Category U
-  Tree Group Area plus BS5837 Category B2
-  T/G202 Tree / Group Number
-  Root Protection Area - Based on Simple Radius from Tree
-  Anticipated Ultimate Crown Extent
-  Young Trees and Shrubs Area
-  S202 Young Tree and Shrubs Number
-  Site Boundary

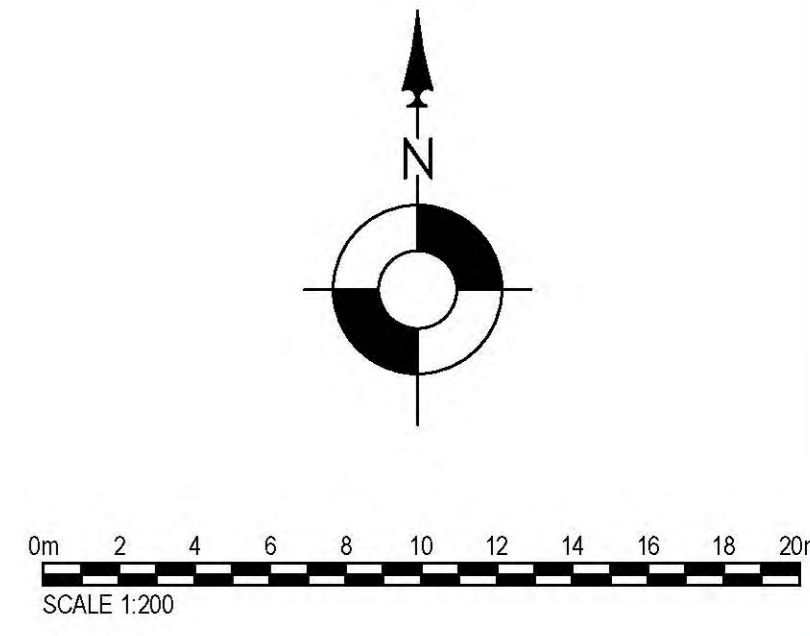

Rev	Description	By	CS	Date

rps RPS GROUP
 MAKING COMPLEX EASY

Woods House, Capital Drive, Lifford Wood, Milton Keynes MK14 6GP
 T: +44 (0)1908 669 800 E: rps@rpsgroup.com

Client: LIDL UK GMBH

Project: NEW GARRISON ROAD, SOUTHEND-ON-SEA, SS3 9FE

Title: TREE CONSTRAINTS PLAN

Status: FCR INFO Drawn By: TF PM/Checked by: BW

Project Number: JKK10373 Scale: 1:200 @A0 Date Created: 07/03/19

RPS Drawing/figure Number: JKK10373_TCP-500 Rev: 00

rpsgroup.com