


 Development Area

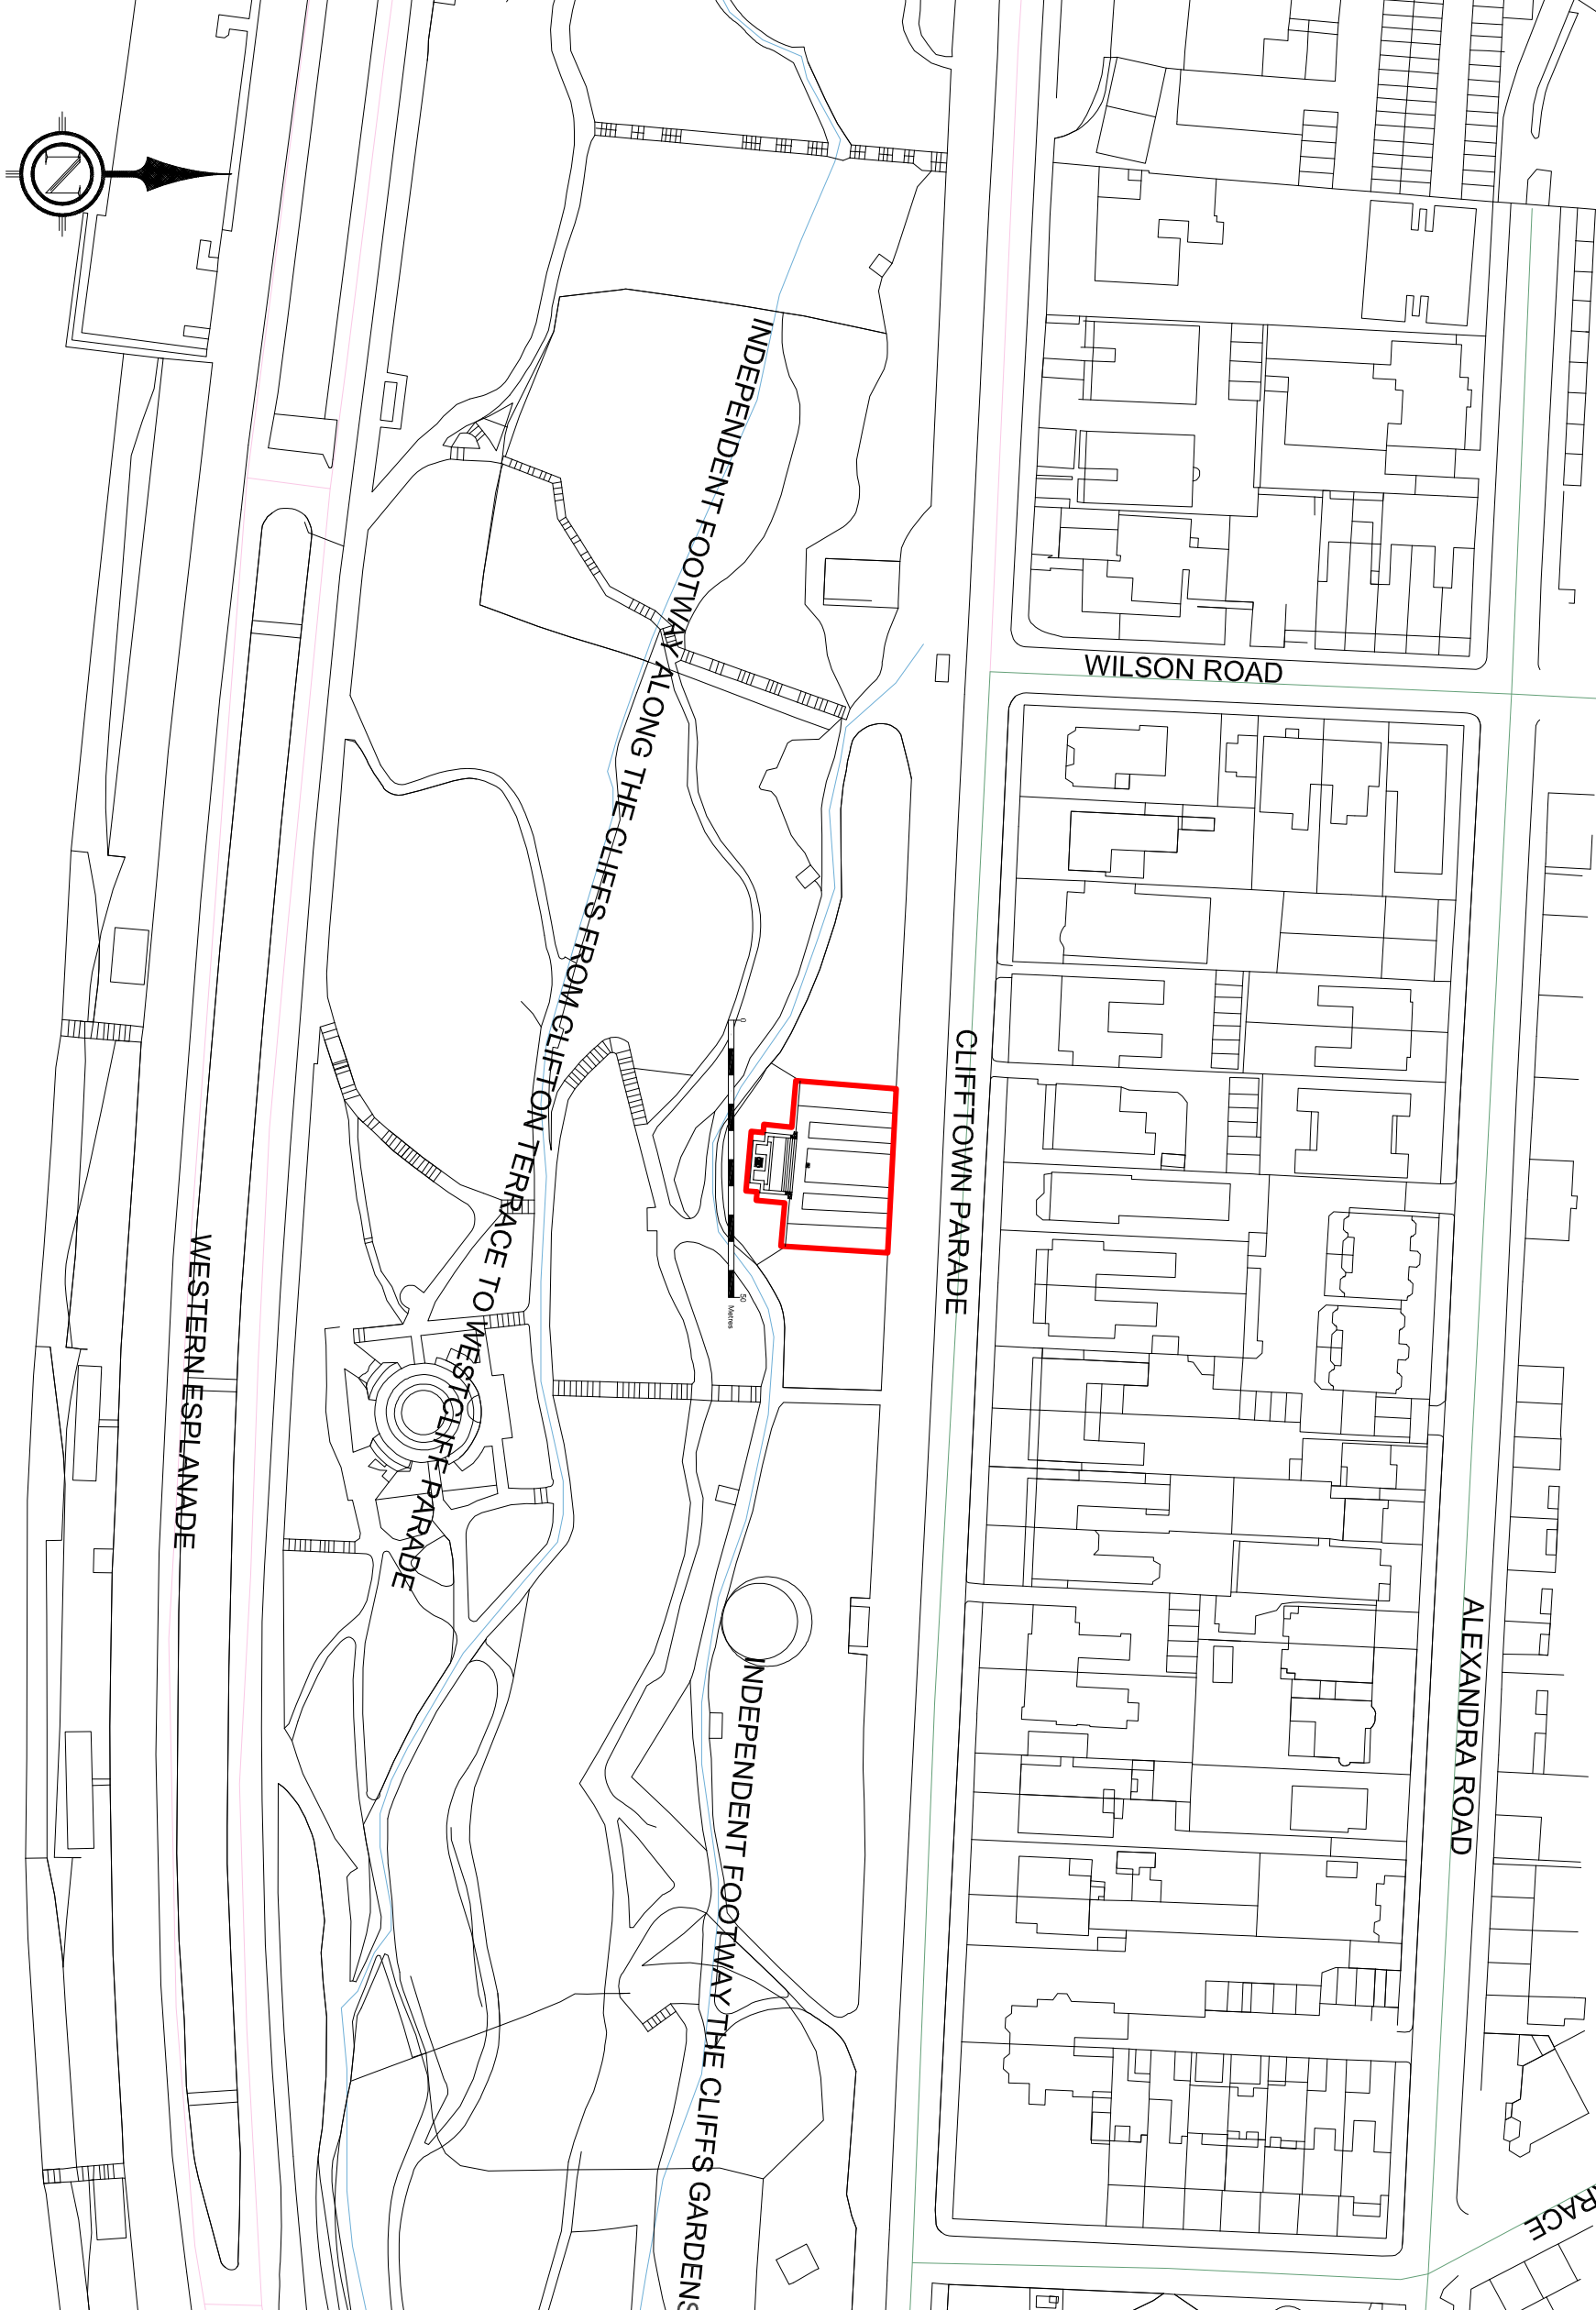

Based upon the Ordnance Survey mapping with the permission of The Controller of Her Majesty's Stationery Office © Crown copyright and database rights 2013. Unauthorised reproduction infringes Crown copyright and may lead to prosecutions or civil proceedings. Southend-on-Sea Borough Council Licence number 100019680

Scale: 1:1250 @ A3
Drawn by: David Gilles
Date: 11/07/2019
Drawing No: CNTPH/PLNapp/DG/RED002

SOUTHEND-ON-SEA
BOROUGH COUNCIL
HEAD OF CULTURE
SCOTT DOLLING
Southend Cliffs
Cenotaph Statue
Development Area