



North

Proposed Location Plan 1:1250 0 25 5

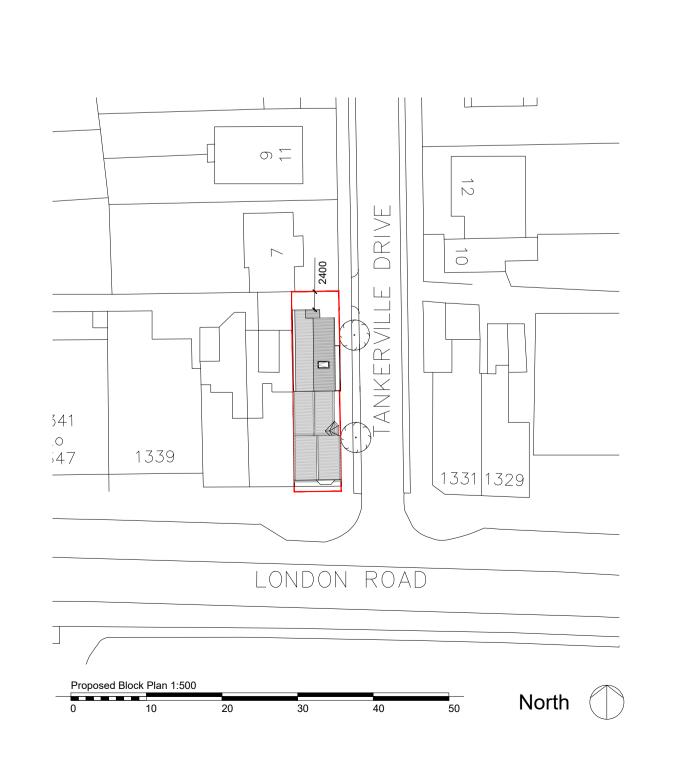

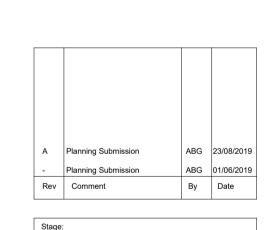

-	Planning Submission	ABG	01/06/2019
Rev	Comment	Ву	Date
		'	
Stage:			
3 -	Developed Design		
Client:			
Mr	Saunders		
Projec			
133 Lor	33 idon Road		
Lei Ess	gh - on -Sea		
	92AD		
Drawir	ng Title:		
	posed		
Drawir	ng no:		
49	93-P03		
Revision	on:	Drawn by:	ABG, WRS
			, 100, WING

SKARCHITECTS 853-855 London Road

Chkd by:

853-855 London Road Westcliff-on-Sea SS0 9SZ Tel: 01702 509250 Email: info@skarchitects.co.uk

Scale: 1:100, 1:500, 1:1250 @ A1

NB.

Do not scale from this drawing
Drawing to be read in conjunction with all other issued drawings, documents and
relevant consultants' information.
All information on this drawing is for guidance purposes only. All dimensions must
be checked onsite.
This information is subject to Building Control requirements and the requirements
of all relevant statutory authorities and service providers.

© SKArchitects Ltd 2018