



North

Proposed Location Plan 1:1250 0 25 5

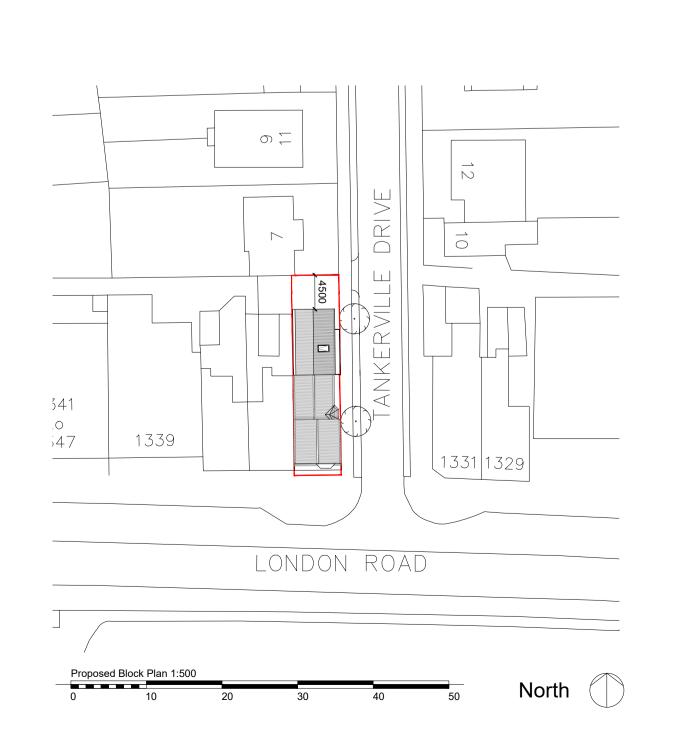

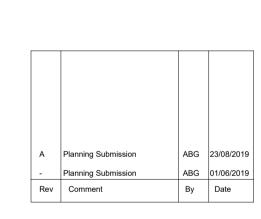

Rev Comment By Date

Stage:
3 - Developed Design

Client:
Mr Saunders

Project:
1333
London Road
Leigh - on - Sea
Essex
SS92AD

Drawing Title:
Proposed

Drawing no:
493-P04

Revision:
- Drawn by:
ABG, WR

SKARCHITECTS

Chkd by:

853-855 London Road Westcliff-on-Sea SS0 9SZ Tel: 01702 509250 Email: info@skarchitects.co.uk

Scale: 1:100, 1:500, 1:1250 @ A1

Project no: 493

NB.

Do not scale from this drawing
Drawing to be read in conjunction with all other issued drawings, documents and
relevant consultants' information.
All information on this drawing is for guidance purposes only. All dimensions must
be checked onsite.
This information is subject to Building Control requirements and the requirements
of all relevant statutory authorities and service providers.

© SKArchitects Ltd 2018