


PLANNING DRAWING

© Copyright reserved. All rights reserved.
 This drawing is copyright of BDA. No reproduction or copying without prior consent of BDA.
 Architects & Surveyors are advised to check the drawing against the relevant Building Regulations before any work is carried out with regard to the Party Wall Act 1996.
 BDA/2017/02/15. Website: www.bda-architects.co.uk Page 4 of 5
 Do not scale from this drawing - Use figured dimensions only (a level's dimensions to be checked on site)



EXISTING REAR ELEVATION
 1:100

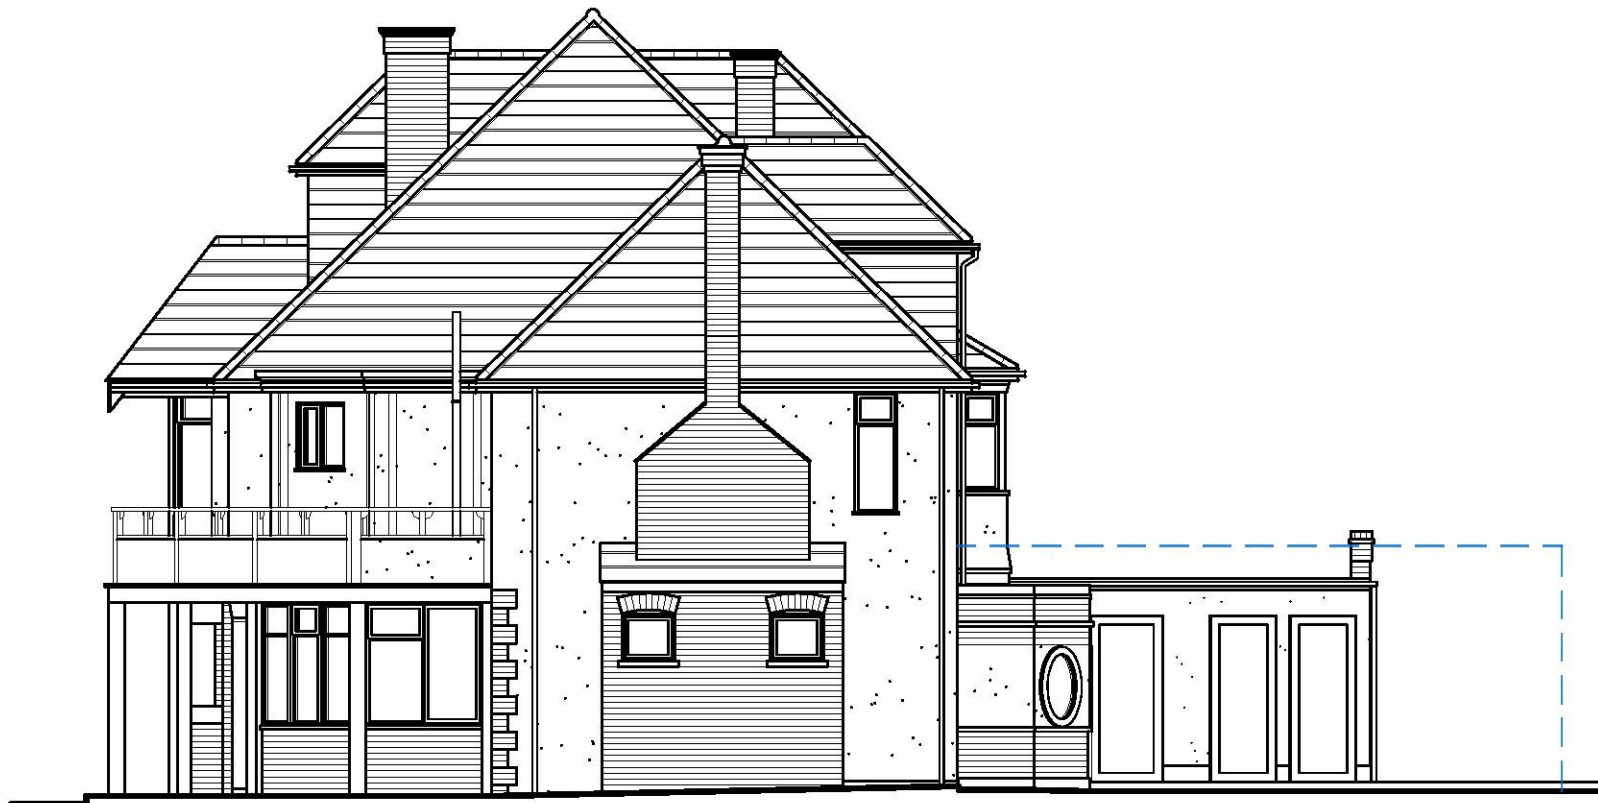

EXISTING SIDE ELEVATION
 1:100



Client
 Peter Hills & Paul Miller
 Location
 135 Marine Parade,
 Leigh On Sea,
 Essex, SS9 2RF.
 Project
 Remodel existing building to create 6-apartments.
 (Existing Elevations 2 of 2)
 Drawing
 Checked
 Date
 17.10.16
 1:100
 August 2016

BDA
 ARCHITECTURE
 RIBA
 Chartered Practice
 Studio on the Green
 Bards Cove Golf Club
 Gore Road, Canewdon, Essex, SS4 2DA
 Telephone: 01702 548 558
www.bdaarchitecture.co.uk