





NOTE: All information is based on record drawings. All dimensions to be checked on site.

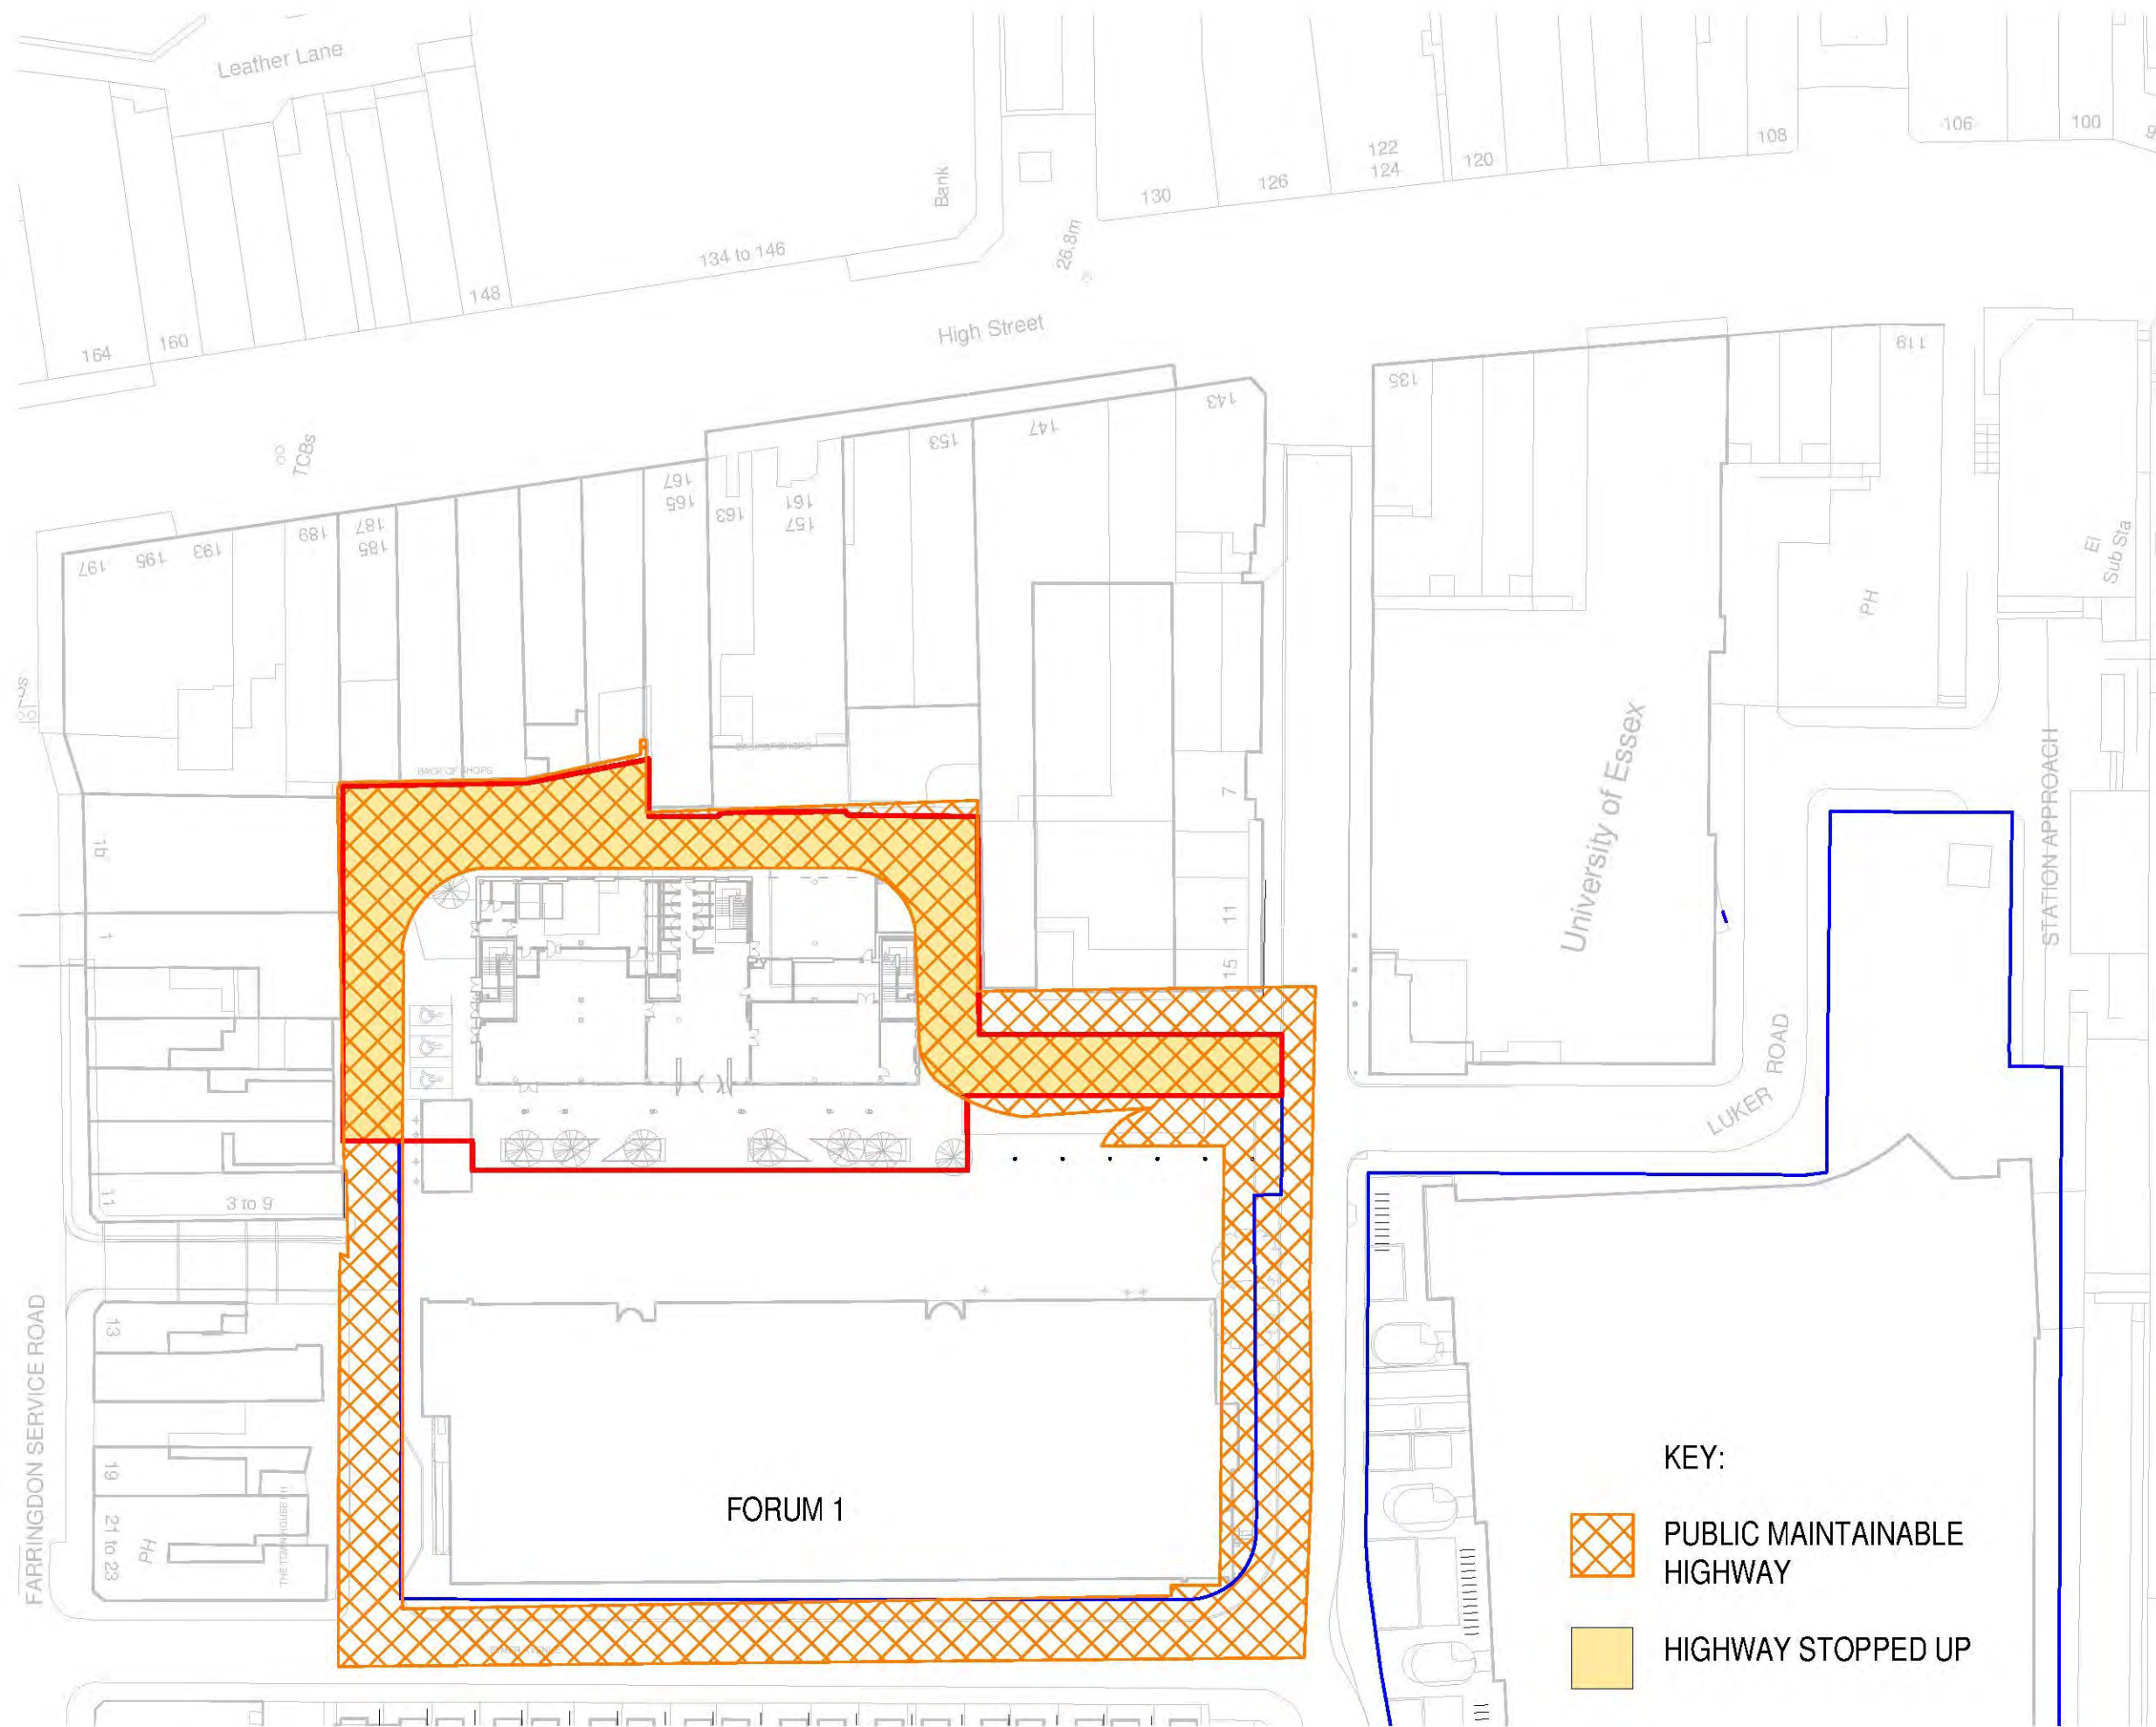


KEY:

-  PUBLIC MAINTAINABLE HIGHWAY
-  HIGHWAY STOPPED UP

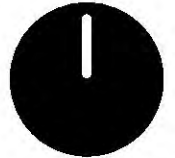

REVISION	DATE	DESCRIPTION	ARCHITECT	PARTNER

CHECK ALL DIMENSIONS AND VERIFY ON SITE. REPORT ANY ERRORS OR OMISSIONS



The Fire Station  
150 Waterloo Road London SE1 8SB  
T +44 (0) 20 7089 1720  
E london@adp-architecture.com  
www.adp-architecture.com

JOB TITLE:  
**THE FORUM 2**

DRAWING TITLE:  
**STRATEGY DIAGRAM - HIGHWAYS**

SCALE: <b>1 : 750</b>	DRAWING SHEET SIZE: <b>A3</b>	
JOB CODE: <b>ESQ3</b>	DRAWING NUMBER: <b>ADP-00-XX-DR-A-0924</b>	REVISION: