



BOUNDARY WALL LEIGH HILL Scale 1:20

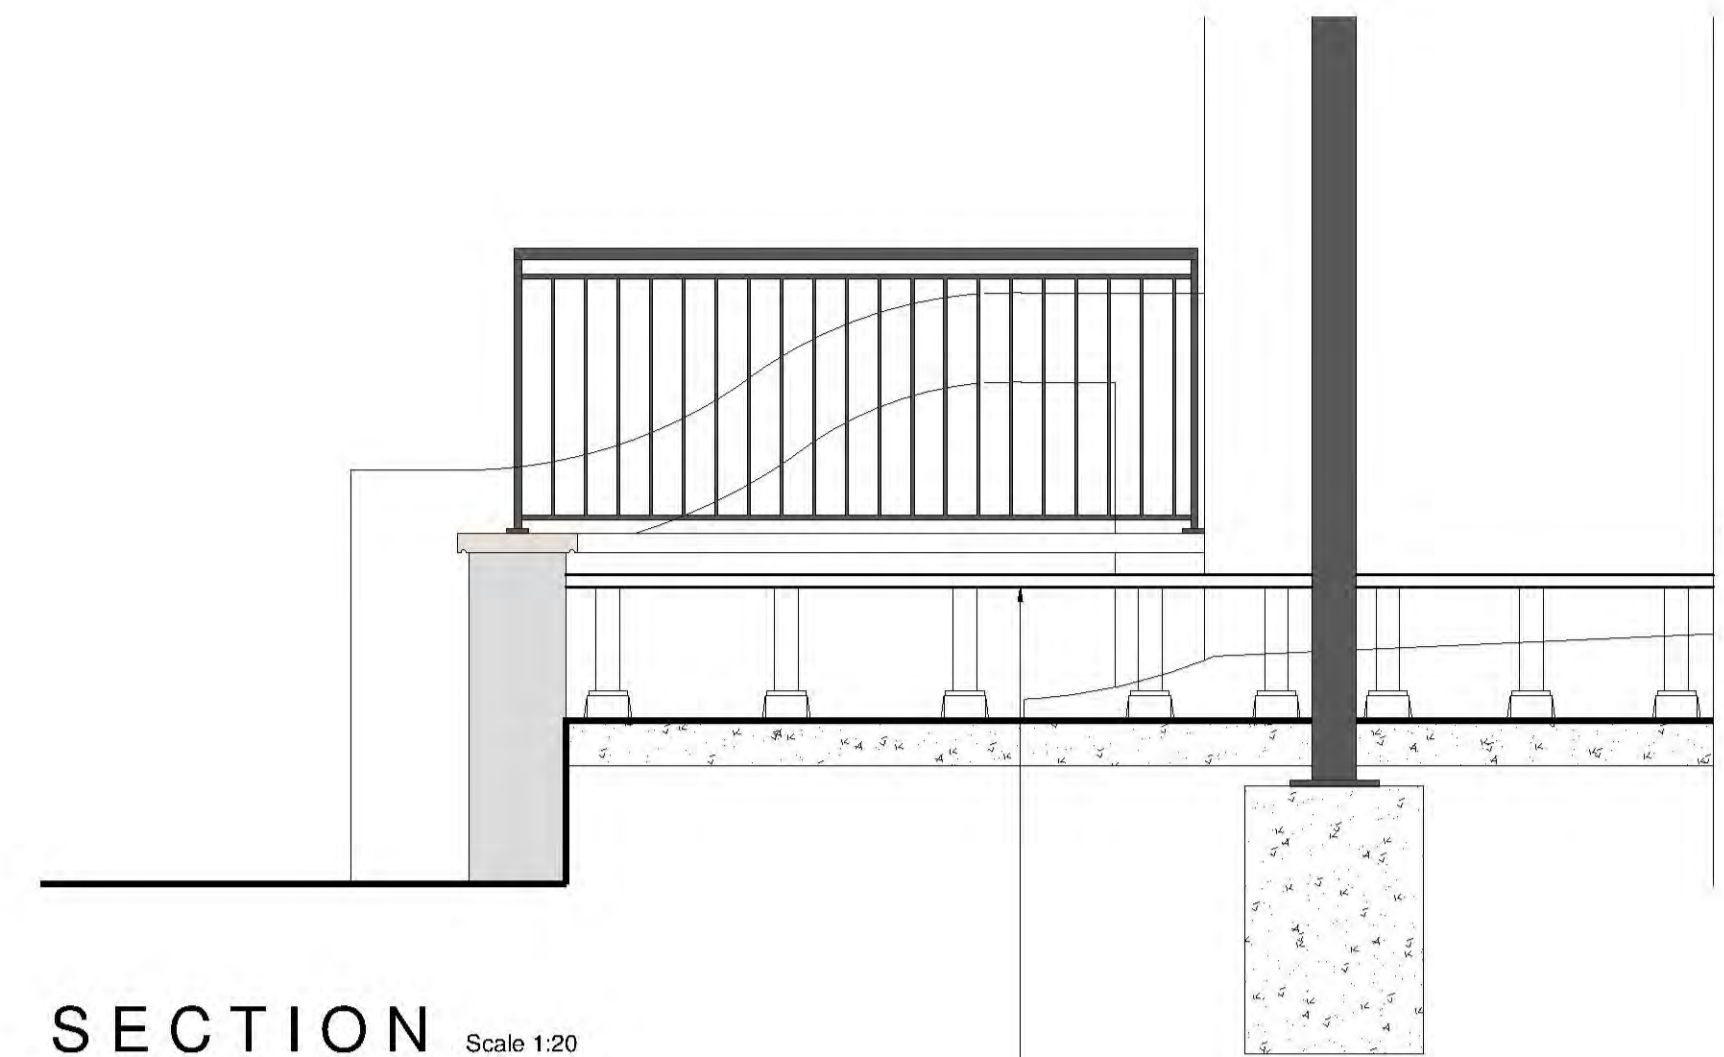

SECTION Scale 1:20

LEVEL ACCESS TO TERRACE FOR WHEELCHAIR USE

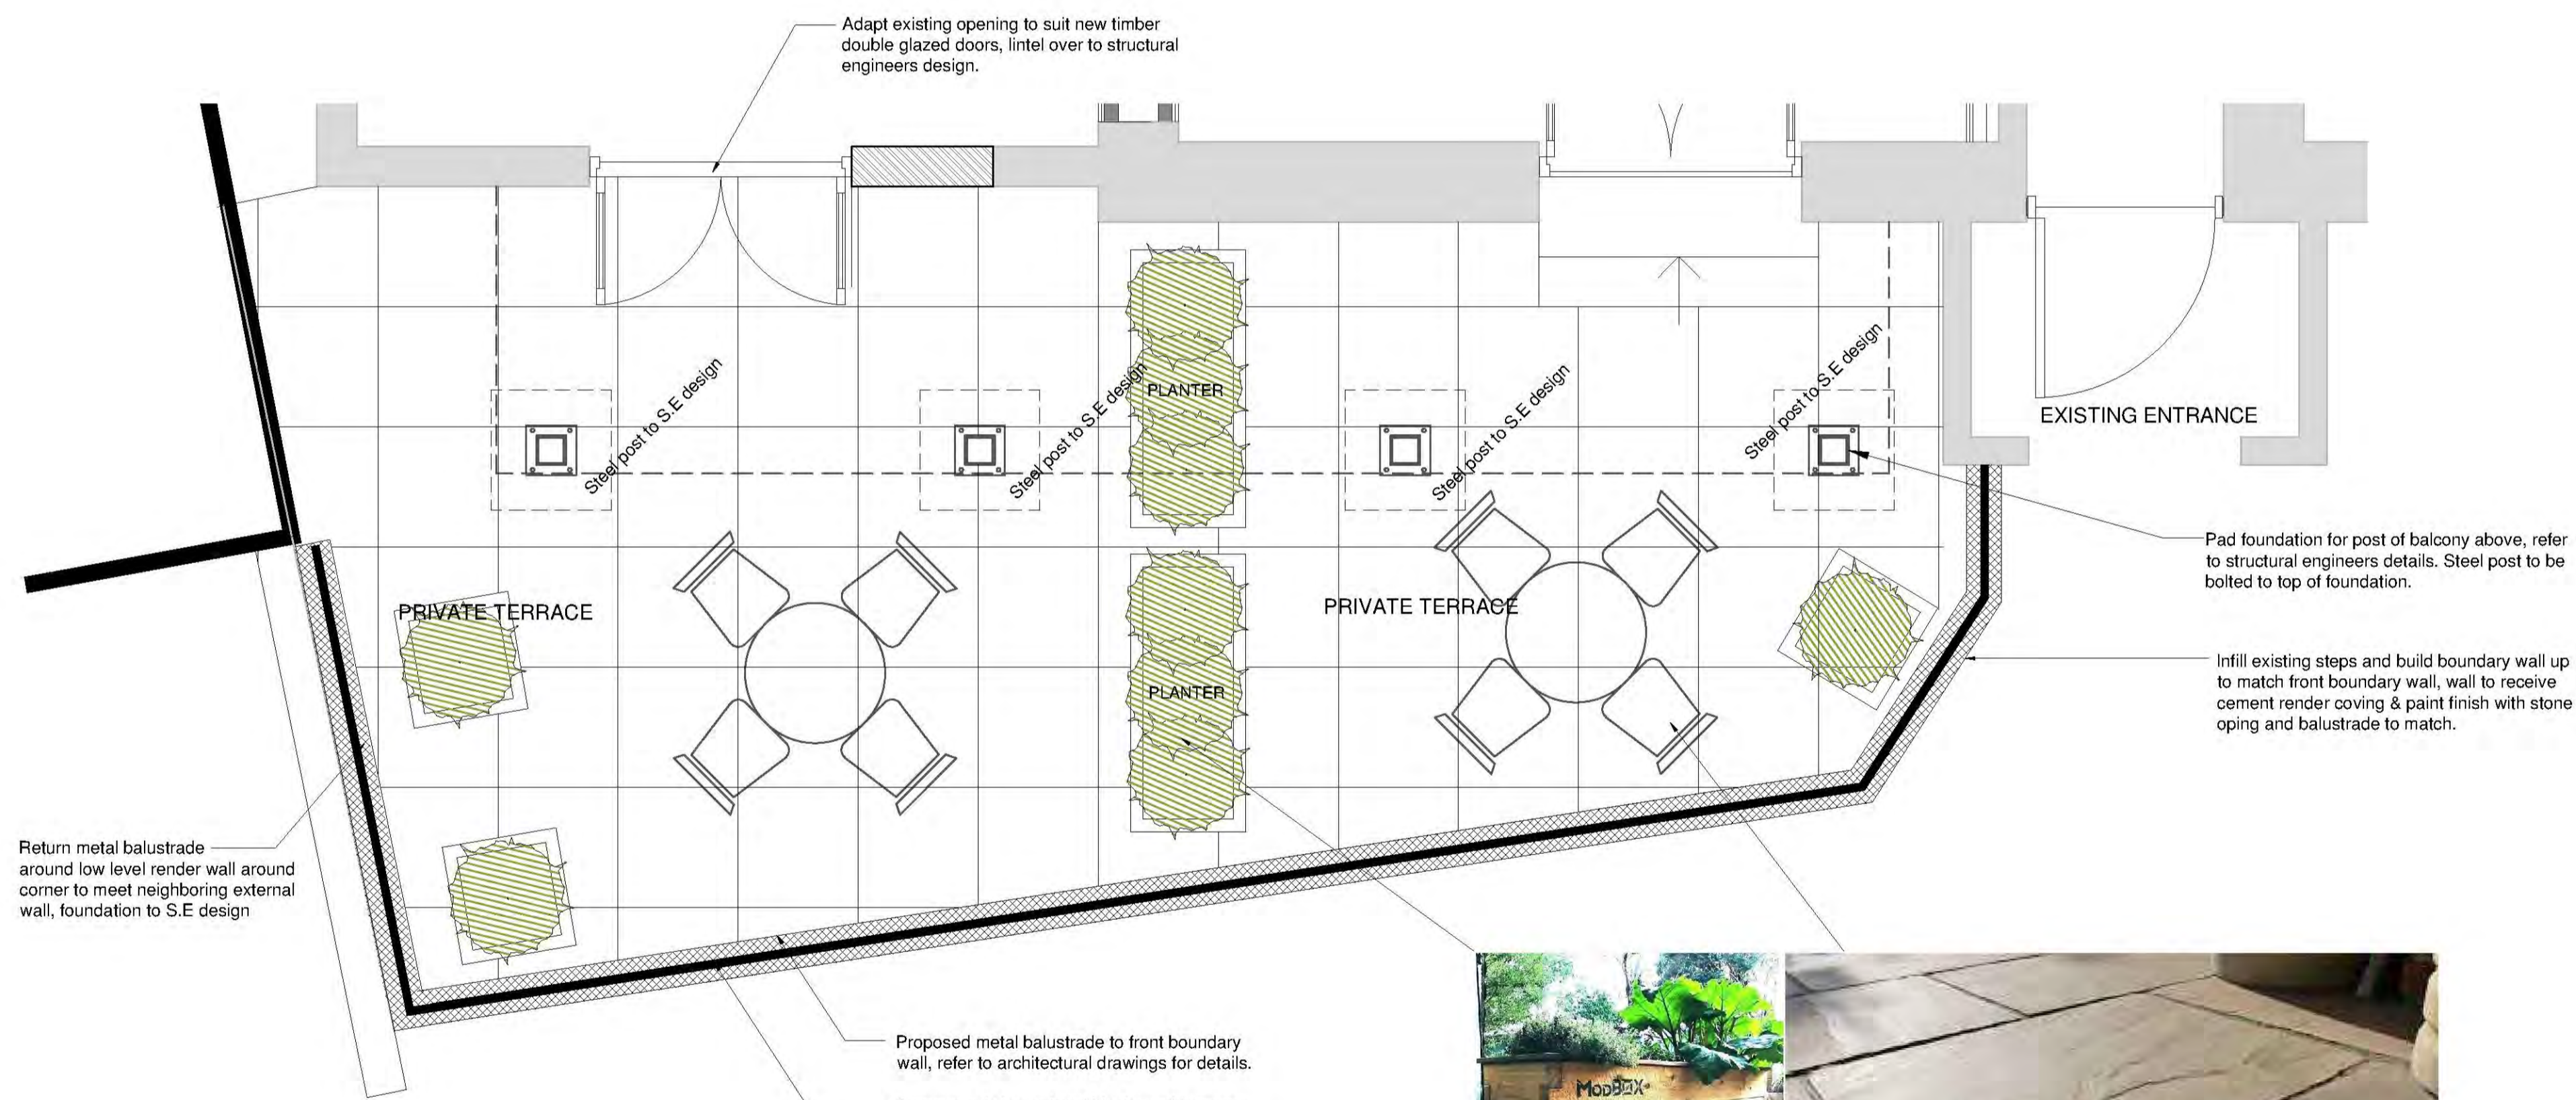

TERRACE PLAN LEIGH HILL Scale 1:20



Free standing planter providing separation between terraces



Indian sandstone paving

REV: DATE: AMENDMENT:



5 FOUNTAIN LANE, HOCKLEY, ESSEX, SS5 4ST
Tel: 01702 203333
E: info@stoneme.com W: www.stoneme.com

Client: EAST ANGLIA PUB CO

Project: THE SHIP HOTEL
NEW ROAD
LEIGH-ON-SEA

Drawing: PROPOSED FRONT TERRACE &
BOUNDARY WALL

Issue:	Client	Pre-App	Planning	B.Cont	As Built	Other
				●		

Date: 18.04.2019 Scale: 1:20 @ A1

Project No.: 1813 Drawing No.: 19

