


Example of metal balustrade in keeping with surrounding area



REV:	DATE:	AMENDMENT:
Stoneme! architectural & interior design		
5 FOUNTAIN LANE, HOCKLEY, ESSEX, SS5 4ST Tel: 01702 203333 E: info@stoneme.com W: www.stoneme.com		
Client:	EAST ANGLIA PUB CO	
Project:	THE SHIP HOTEL NEW ROAD LEIGH-ON-SEA	
Drawing:	PROPOSED BALCONY DETAILS FACING LEIGH HILL	
Issue:	Client	Pre-App
	Planning	B. Cont
	As Built	Other
Date:	18.04.2019	Scale: 1:10 / 1:20 @ A1
Project No.:	1813	Drawing No.: 20B

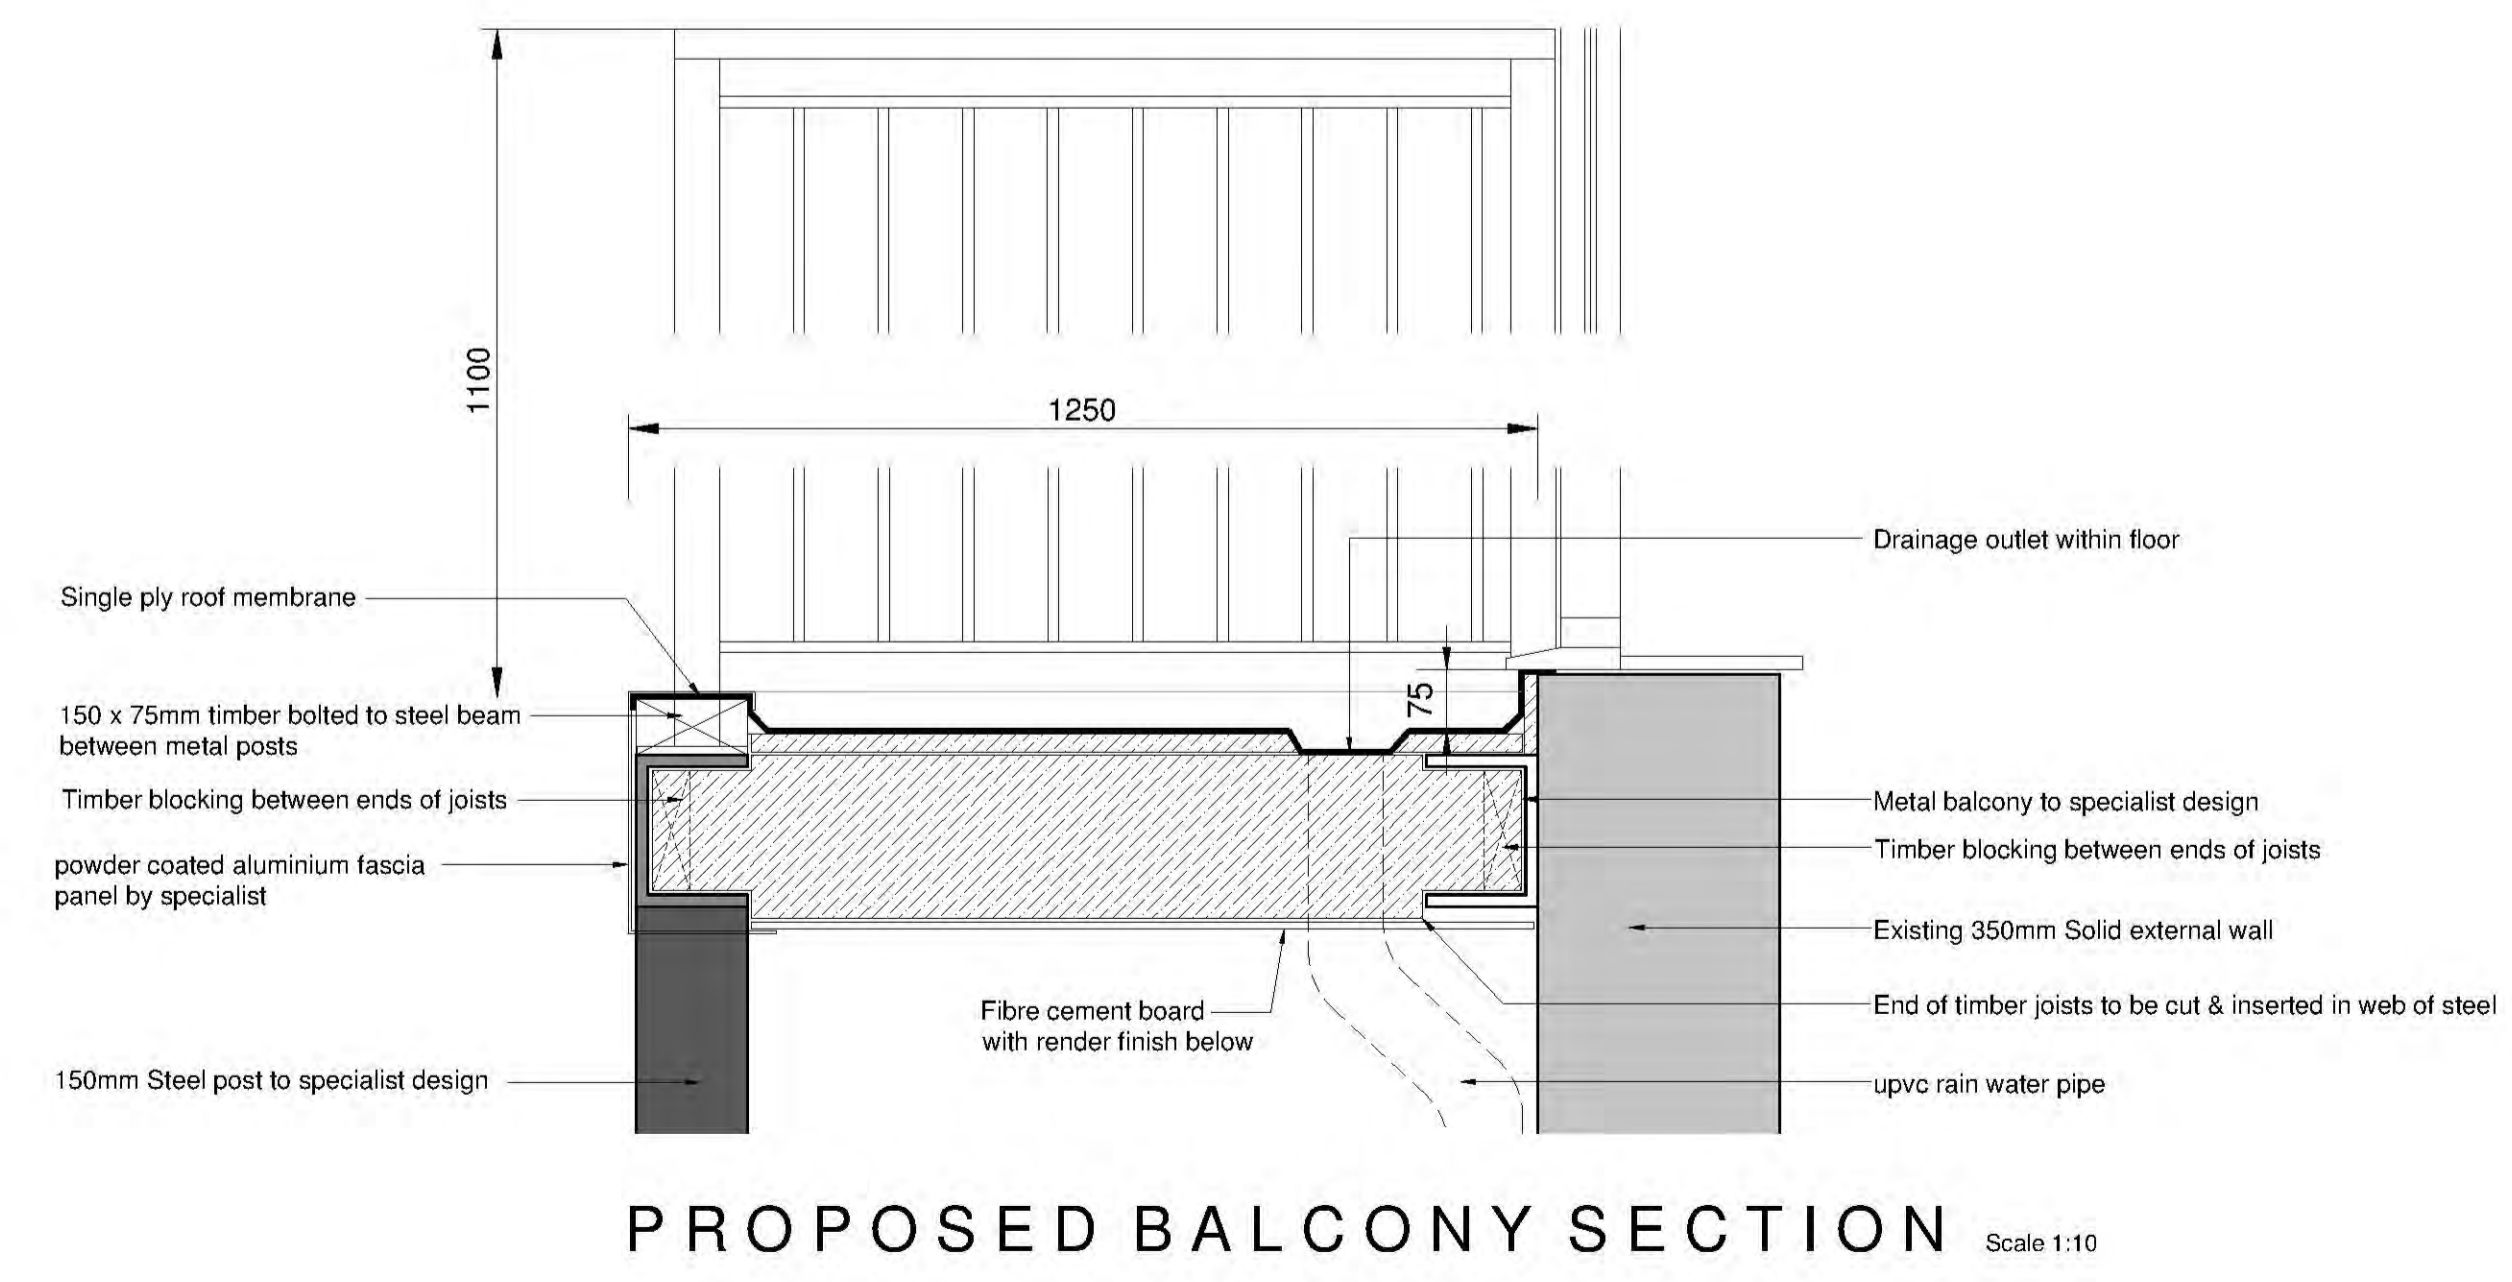