


DETAILED SECTION C
SCALE 1:50



DETAILED SECTION D
SCALE 1:50

Rev.	Date	Amendment	Dwn.

MIXED-USE DEVELOPMENT
97-99 ROCHFORD ROAD
SOUTHEND-ON-SEA
ESSEX, SS2 6SX.

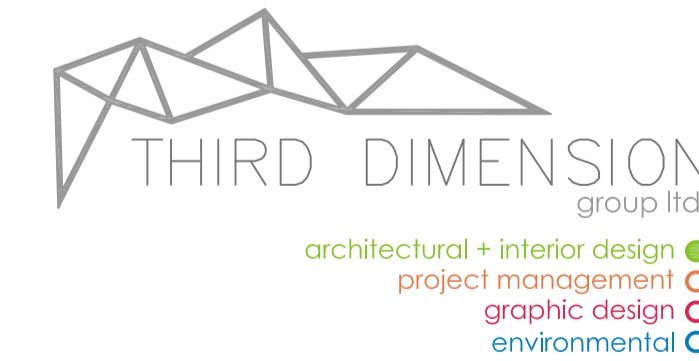

Drawing title:
PRELIMINARY
DETAILED SECTIONS C + D
Client:
TOWER RADIO LIMITED
Scale:
1:50 @ A1
Date:
07.2009
Dwn. DC Chk. -- Project No. 114
DWG No. **308**
AVIATION WAY, SOUTHEND-ON-SEA, ESSEX, SS2 6UN
T.01702 543354 F.01702546654
info@thirddimension.org www.thirddimension.org

