
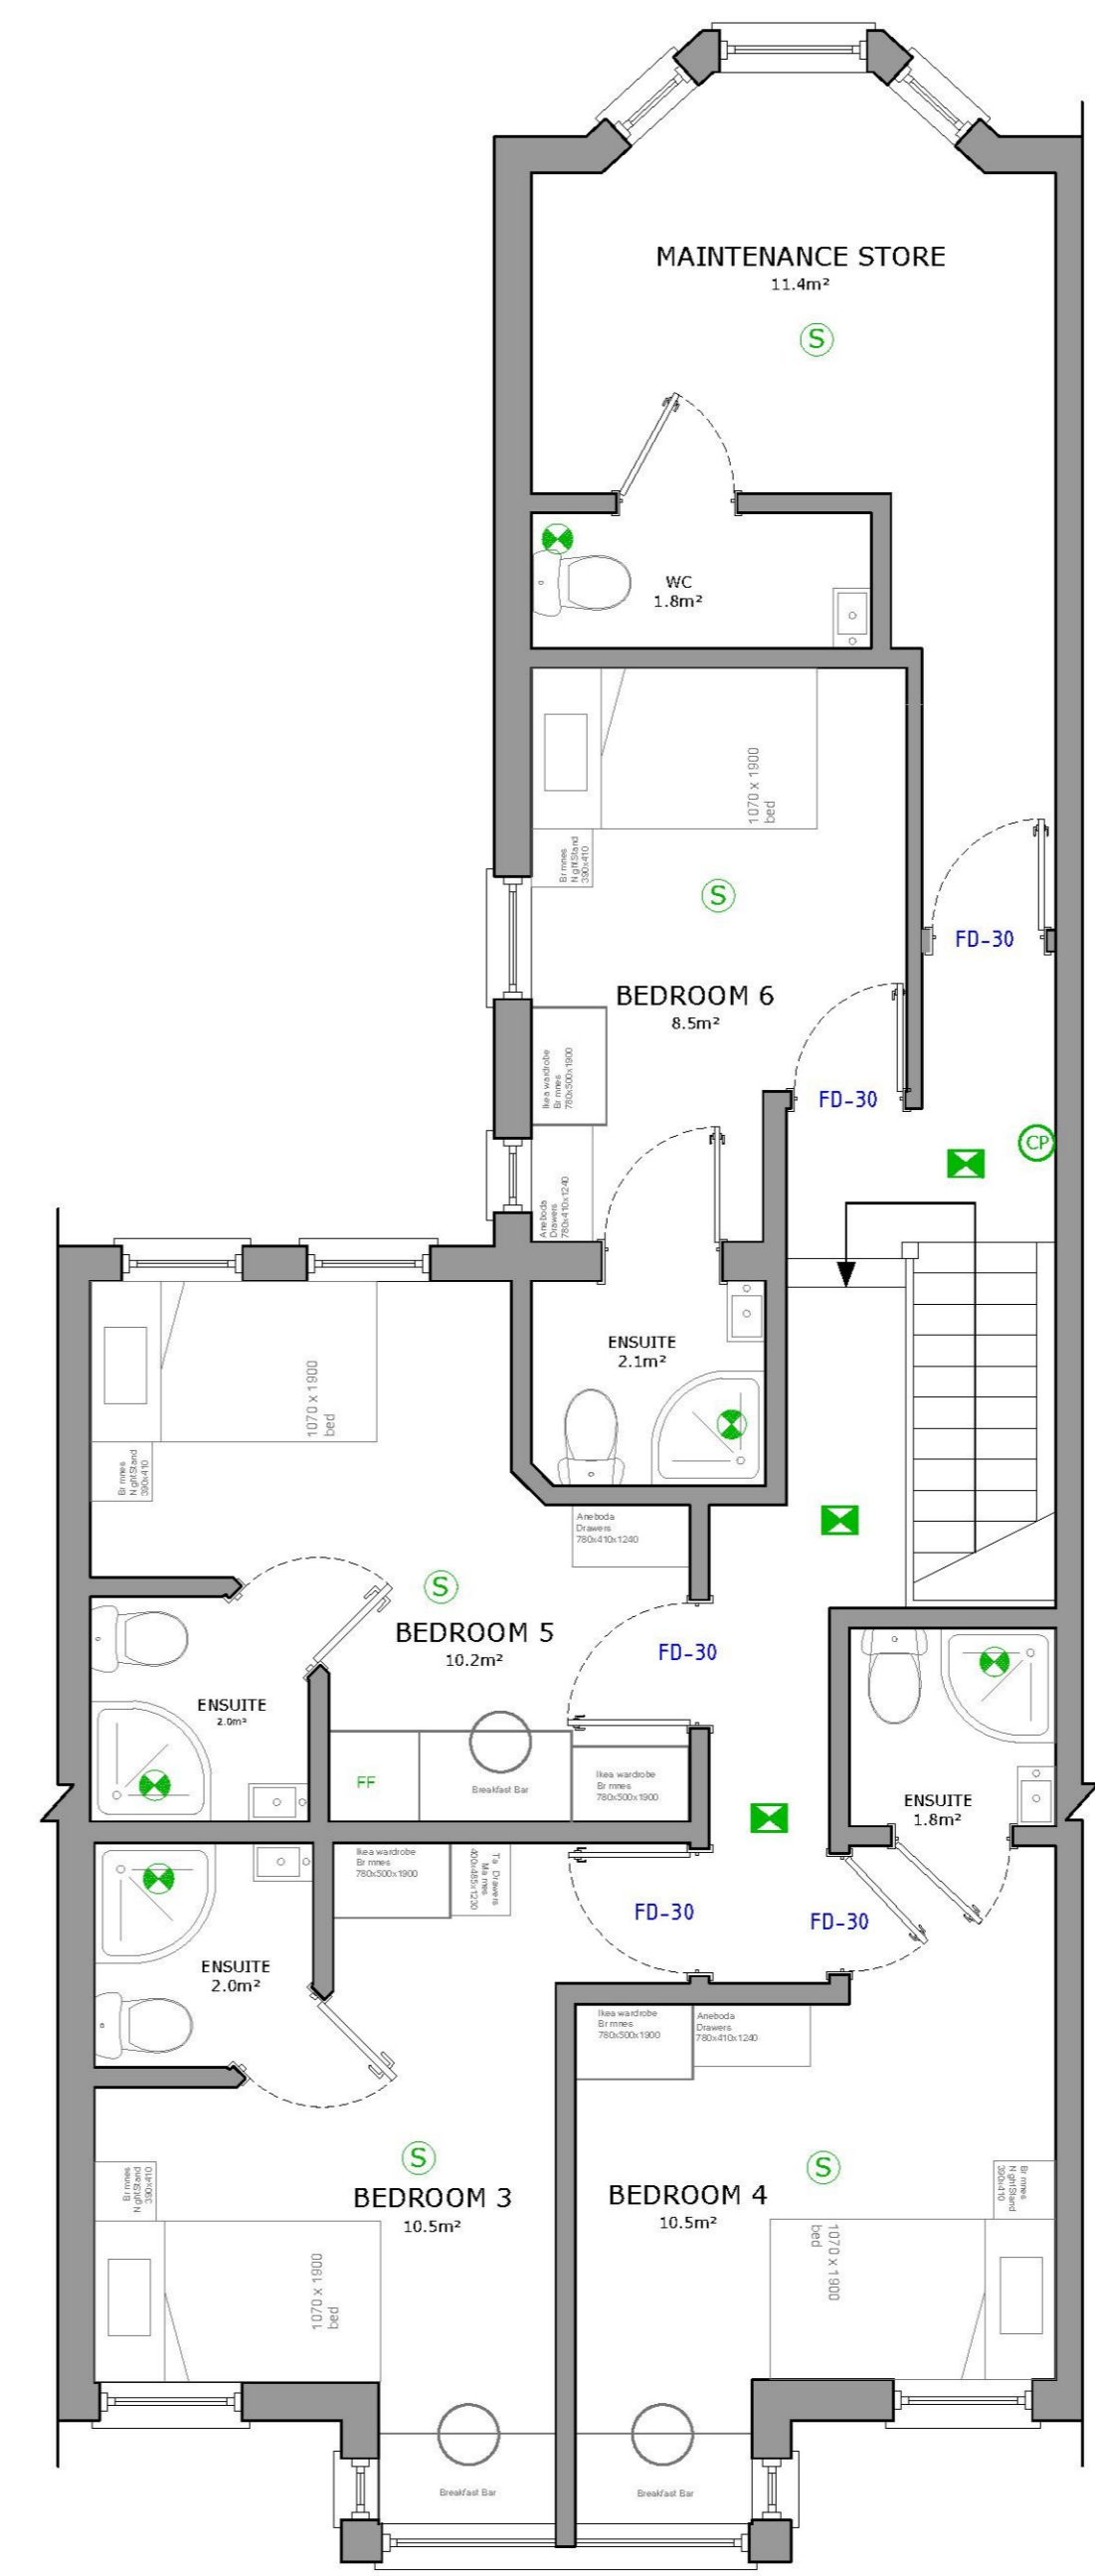


NOTES:
Do not scale this drawing. Work to figured dimensions only. Check all dimensions on site. Confirm any discrepancies prior to commencement of work.

KEY

	CALL POINT
	EMERGENCY LIGHTS
	EXTRACTOR FANS
	HEAT DETECTOR
	SMOKE DETECTOR
	FRIDGE
	FRIDGE/FREEZER
	FIRE DOOR -30 MINUTES

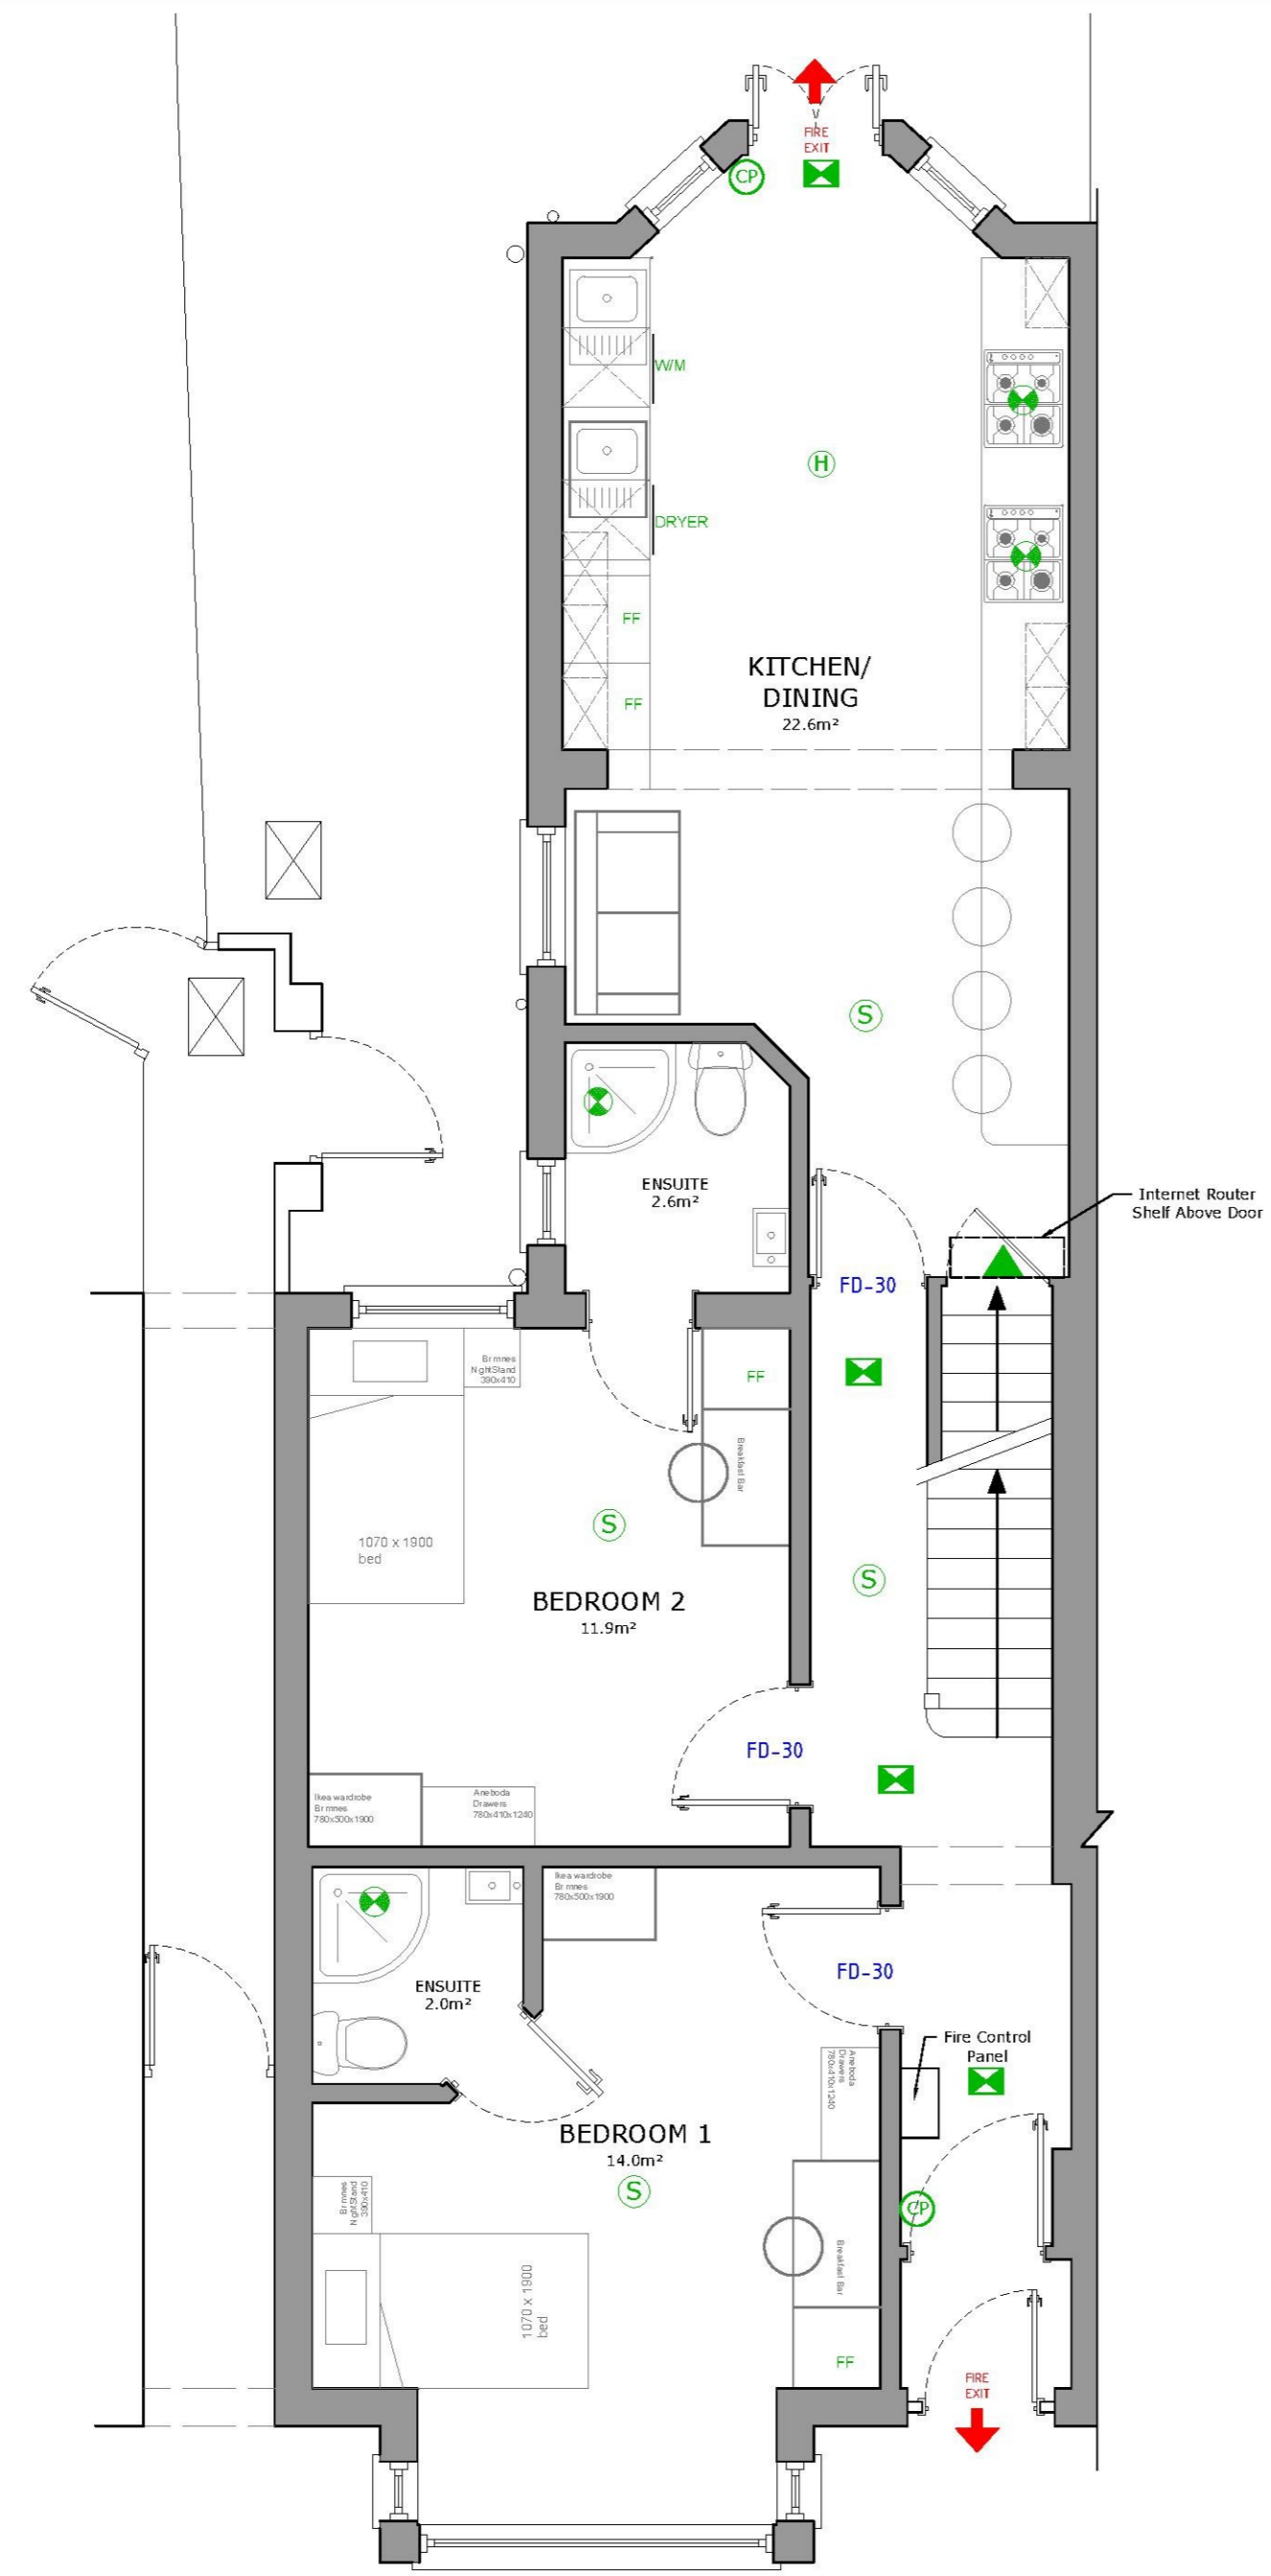

Rev:02	08/19	Revised Layouts
Rev:01	06/19	Revised Notes
Rev:00	06/19	First Issue

Krystal Architecture Ltd
A : 33 Brackley Crescent, Basildon, Essex
T : 01268 454581 / 07999061557
E : info@krystal-architecture.com
W : www.krystal-architecture.com

Project Address
10 Cromer Road, Southend-on-Sea,
SS1 2DU

Drawing Title
Existing Plans

Status
Planning Drawings

Drawing Number
562-201 **Rev: - 02**

Client Name
Property Point Investments

Date 28.08.19	Scale 1:50 @ A2	Drawn By WN
-------------------------	---------------------------	-----------------------