


Notes:
 Dimensions are not to be scaled from this drawing or from CAD files.
 This drawing is based on currently available information and is not to be used as an accurate measurement of size.
 All dimensions must be checked on site before any work is commenced and any discrepancies are to be immediately reported to the contract Administrator for direction.
 This drawing is the property of Southend-on-Sea Borough Council and therefore Copyright is reserved by them. The drawing is issued on condition that it is not copied or disclosed by or to any unauthorised persons without the prior consent in writing of Southend-on-Sea Borough Council.
 Reproduced from the Ordnance Survey mapping with the permission of The Controller of Her Majesty's Stationery Office © Crown copyright and database rights 2013. Unauthorised reproduction infringes Crown copyright and may lead to prosecutions or civil proceedings. Southend-on-Sea Borough Council Licence number: 10001866

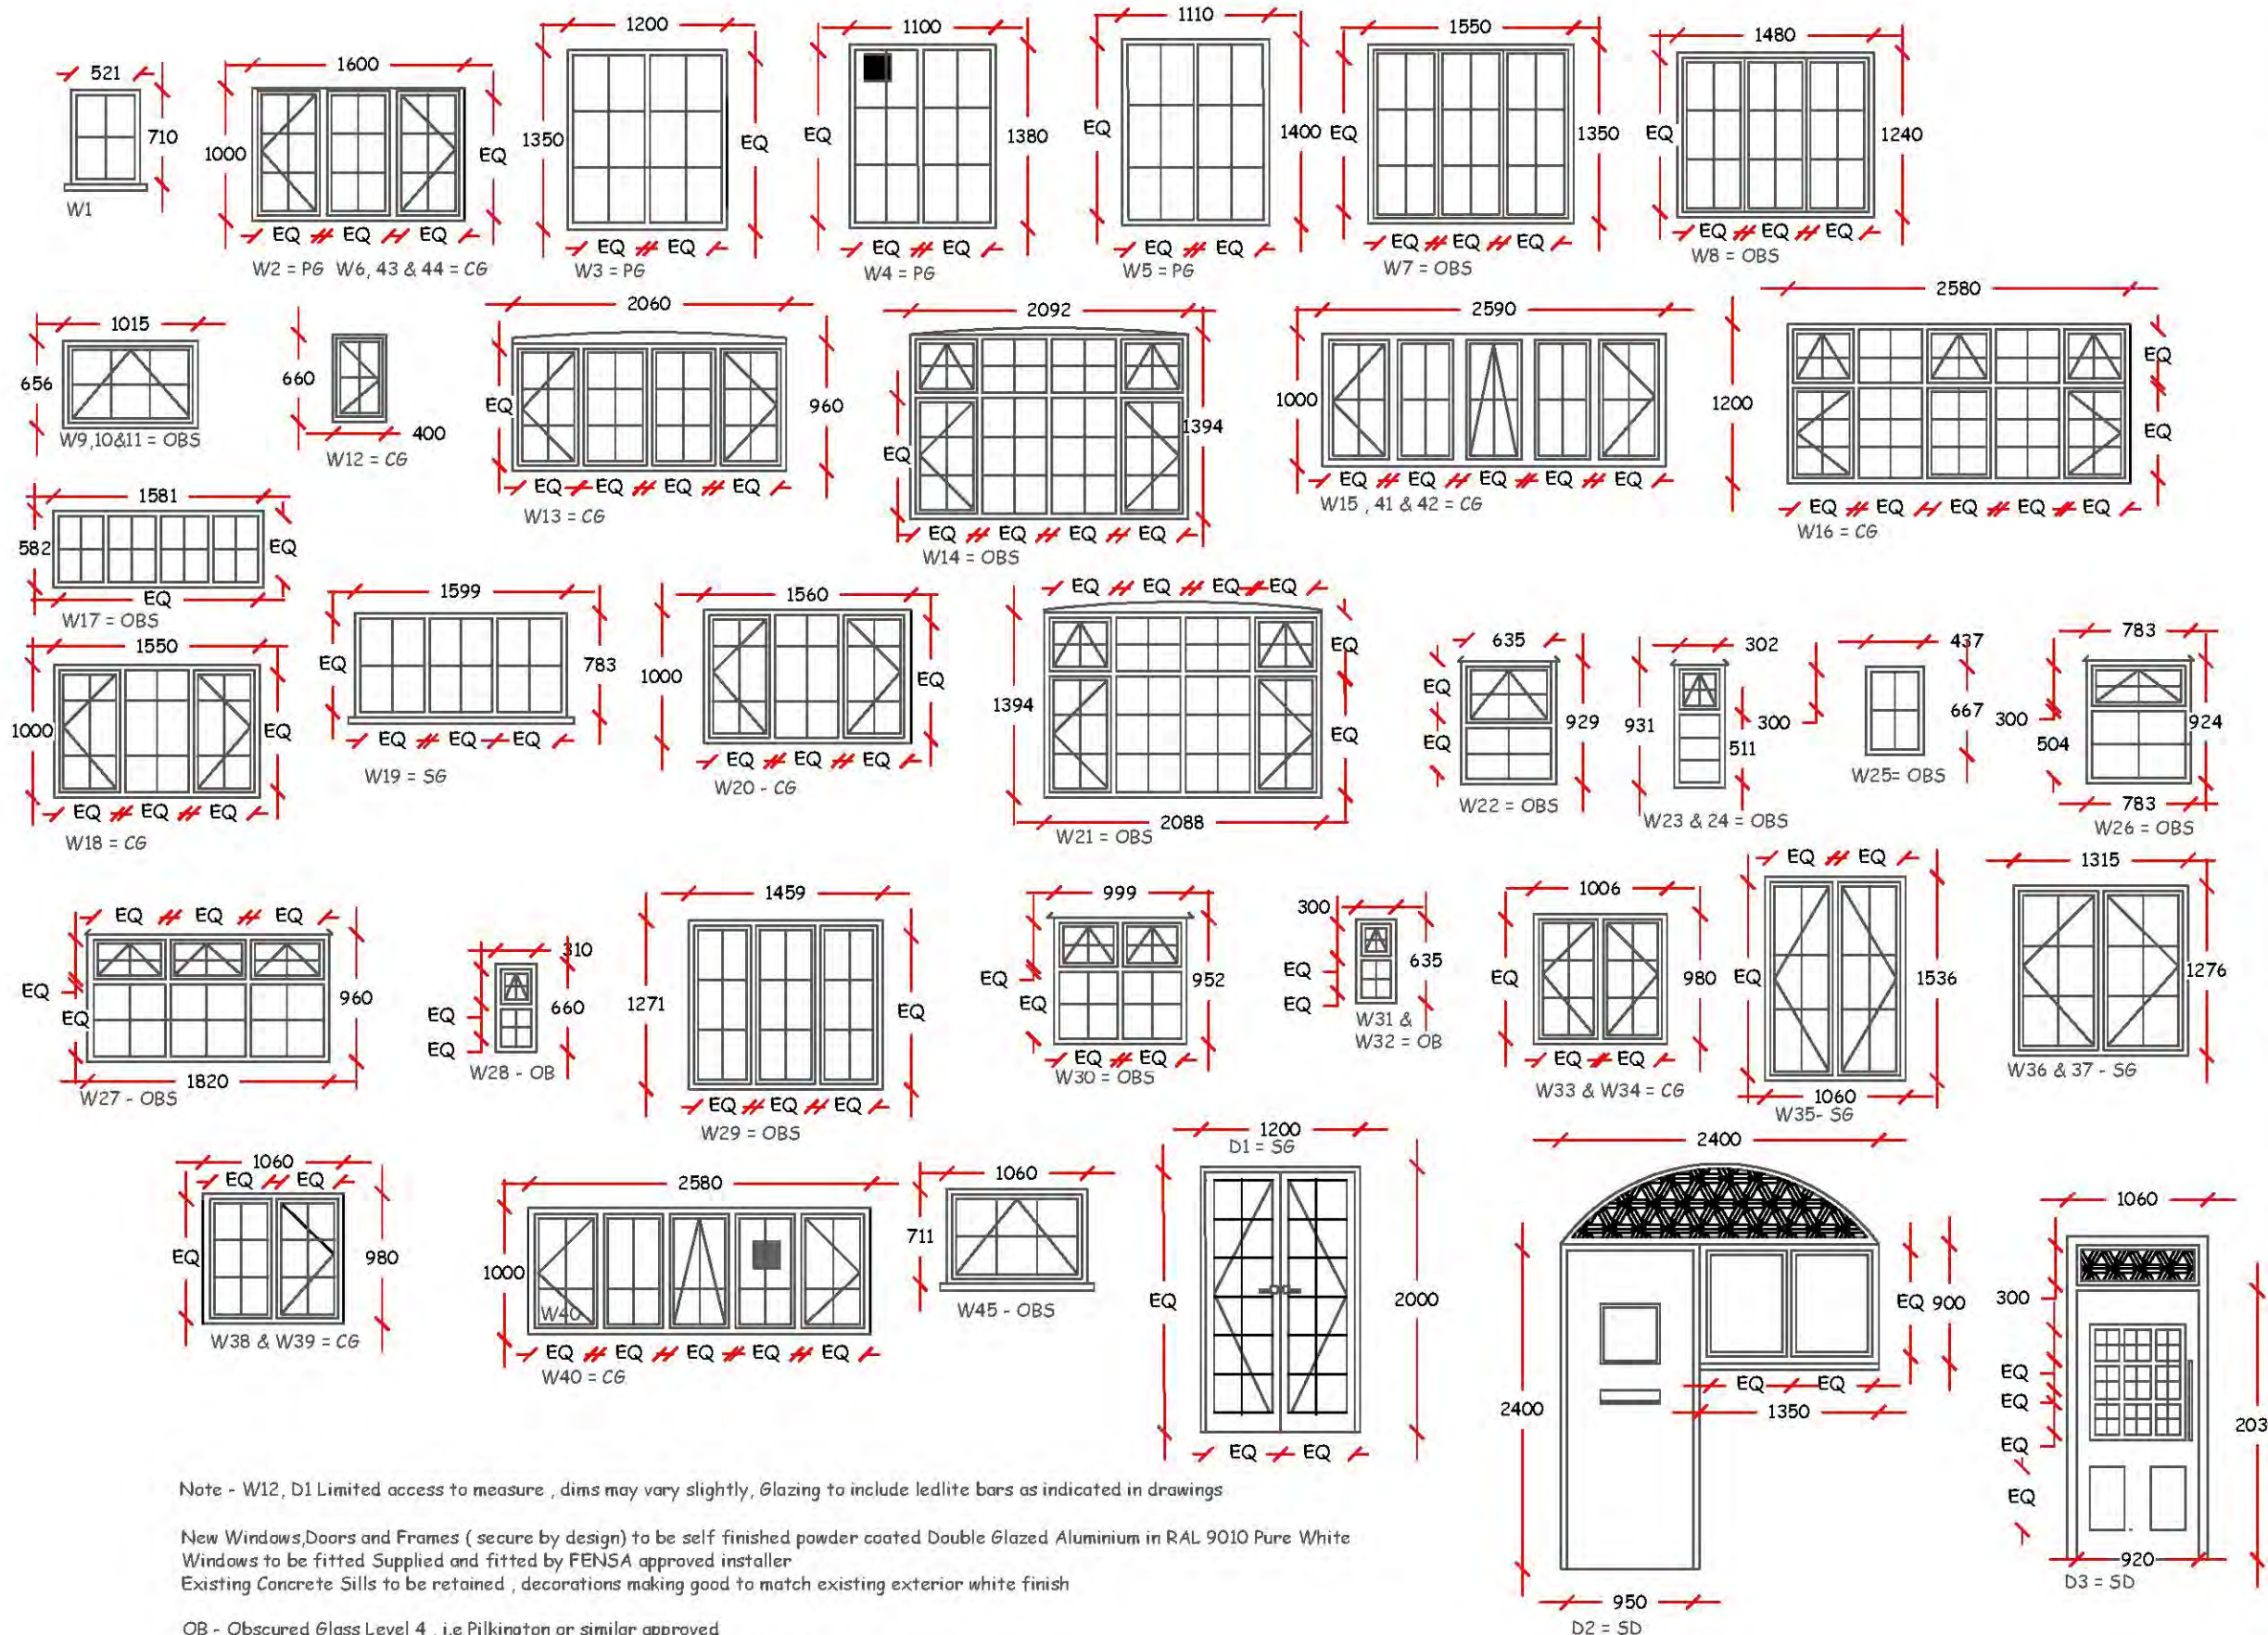

Note - W12, D1 Limited access to measure, dims may vary slightly, Glazing to include ledlite bars as indicated in drawings

New Windows, Doors and Frames (secure by design) to be self finished powder coated Double Glazed Aluminium in RAL 9010 Pure White
 Windows to be fitted Supplied and fitted by FENSA approved installer
 Existing Concrete Sills to be retained, decorations making good to match existing exterior white finish

OB - Obscured Glass Level 4, i.e Pilkington or similar approved
 OBS - Obscured Security Glass Level 4, i.e Pilkington or similar approved
 P6 - Pyro Glass (with frosted film), i.e Pilkington Pyroshield/PyroGuard or similar approved
 S6 - Safety Security Glazing - i.e Pilkington Optilam range or similar approved
 CG - Clear Low-E Glass, i.e Pilkington K glass or similar or approved
 SD - Level 4 Security Door, with security glazing including stained glazing to Borrowed Light above door

REV	REVISION DESCRIPTION	BY	DATE

southend on sea
 BOROUGH COUNCIL

SOUTHEND-ON-SEA BOROUGH COUNCIL
 DEPARTMENT OF PLACE, PROPERTY & ESTATE MANAGEMENT
 CIVIC CENTRE, VICTORIA AVENUE,
 SOUTHEND-ON-SEA, ESSEX, SS2 6JH

PROJECT DETAILS

Window and Door Replacement
 Belfairs Golf Club and Restaurant
 Leigh On Sea, Essex
 ESSEX
 SS9 4LR

SIC PROJECT REFERENCE

DRAWING STATUS

PLANNING

DRAWING TITLE

Window & Door Styles

DRAWING NUMBER	DRAWING REVISION
A103	0
DRAWN BY	CHECKED BY
LB	XX
ISSUED	05/02/19

SCALE & ORIENTATION, DRAWING SIZE

1:50 @ A3

FILENAME

Belfairs Golf Club & Restaurant

1:1 CHECK