
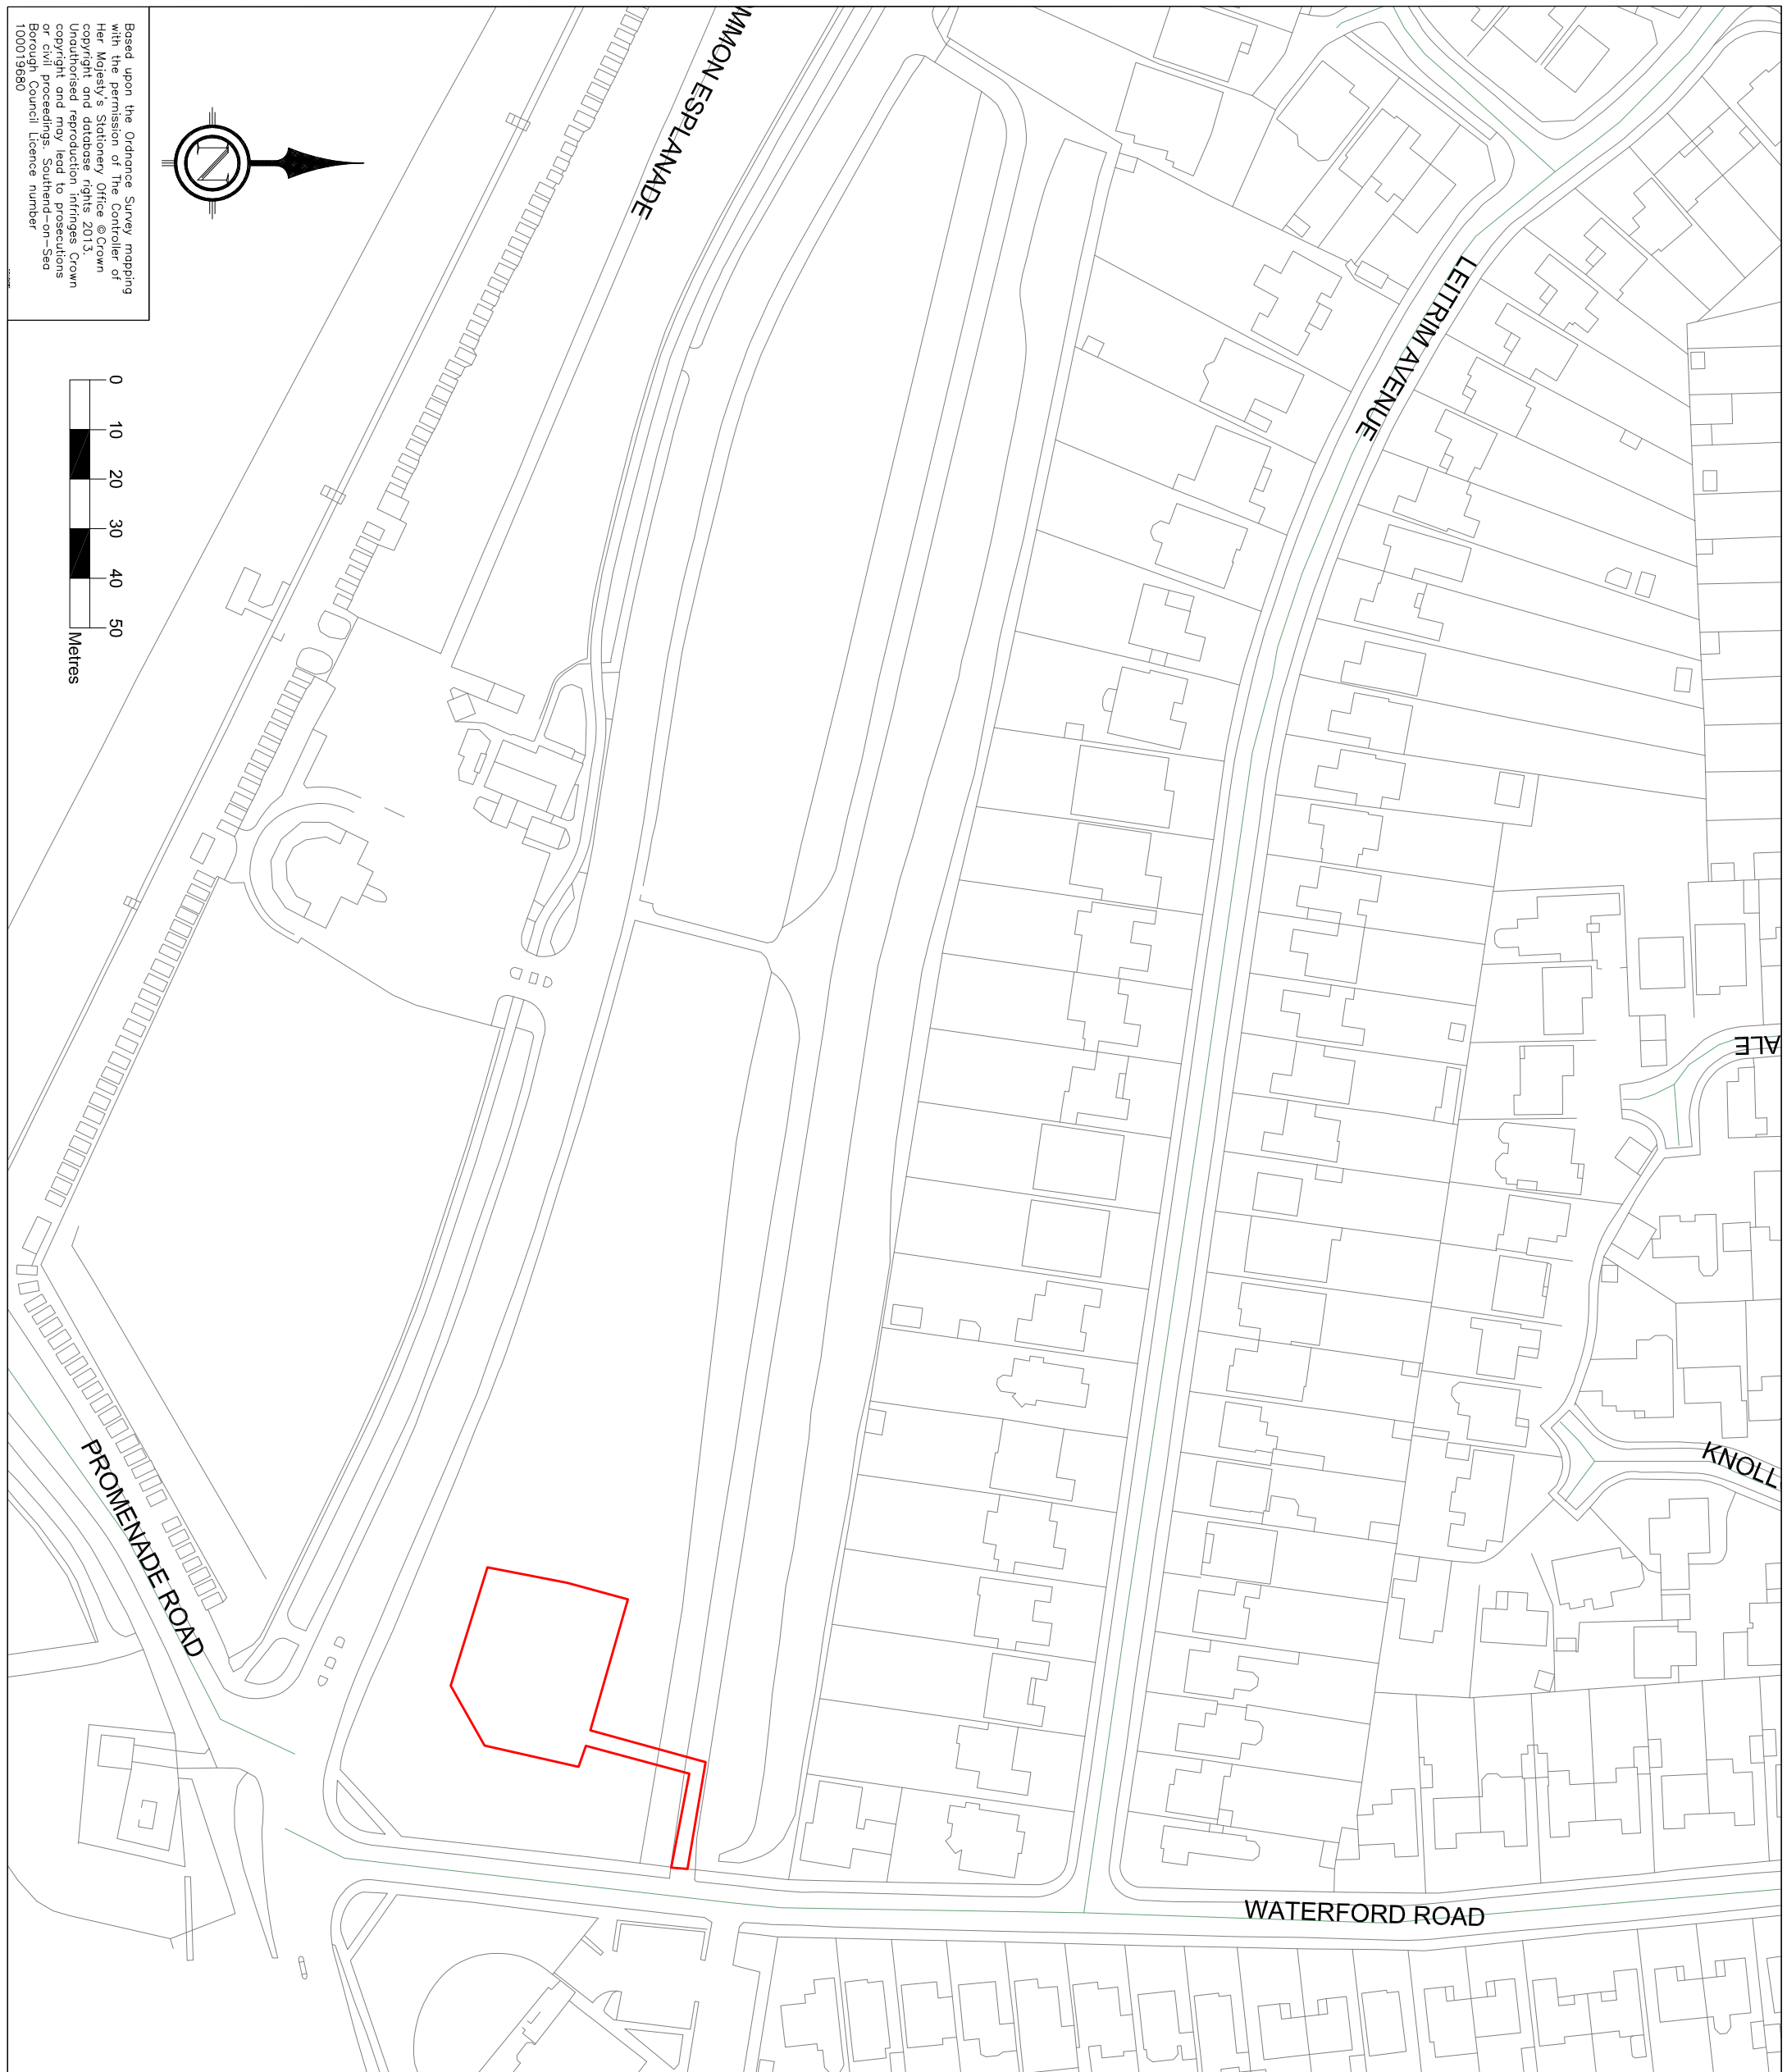


Based upon the Ordnance Survey mapping with the permission of The Controller of Her Majesty's Stationery Office © Crown copyright and database rights 2013. Unauthorised reproduction infringes Crown copyright and may lead to prosecutions or civil proceedings. Southend-on-Sea Borough Council Licence number 100019680

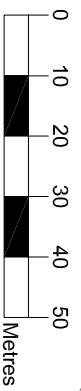

— Play Area Location

**SOUTHEND-ON-SEA
BOROUGH COUNCIL**

HEAD OF CULTURE
SCOTT DOLLING

**Shoebury Common North
Play Area Location Plan**

Scale: 1:1250 @ A3

Drawn by: David Giles

Date: 04/11/2019

Drawing No: SCN/PA02