

North View




East View



West View



South View

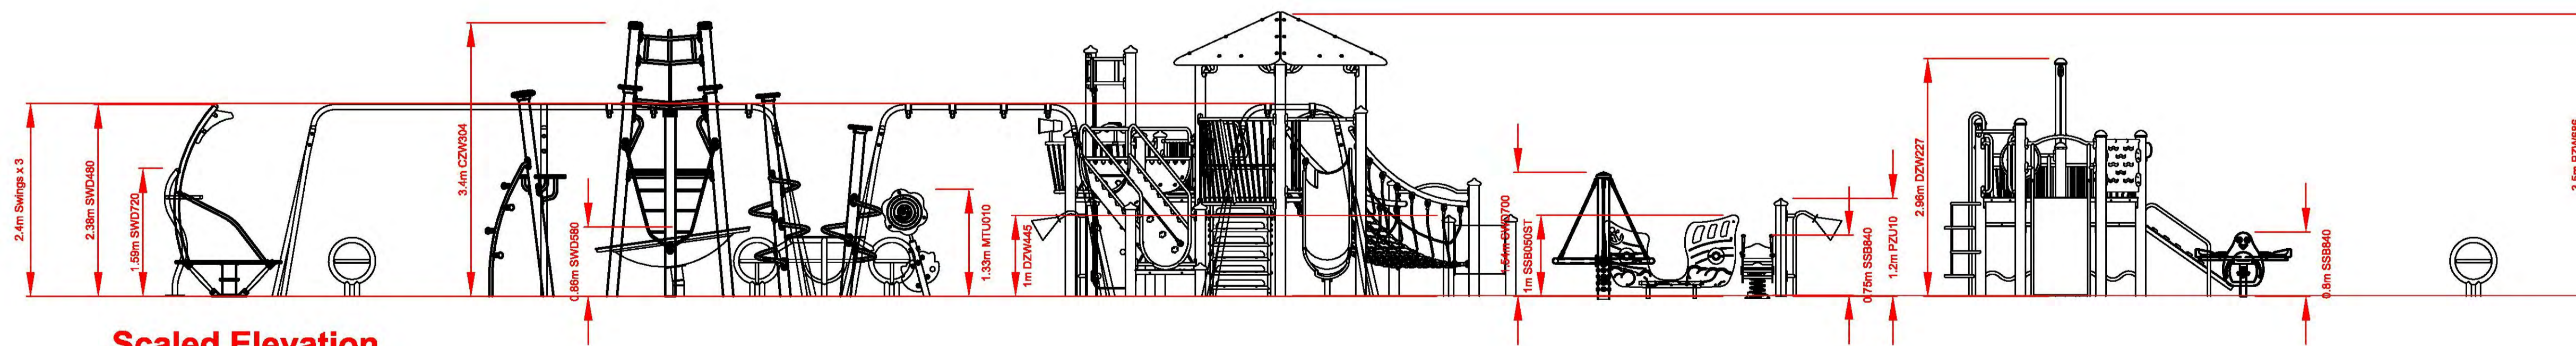

Scaled Elevation

5m

10m

15m

20m



**Shoebury Park
Southend on Sea - Elevations**

Quote No.3800977A

Dwn JO Scale 1:50@A1 15.10.19

Do not scale from this drawing