



FRONT

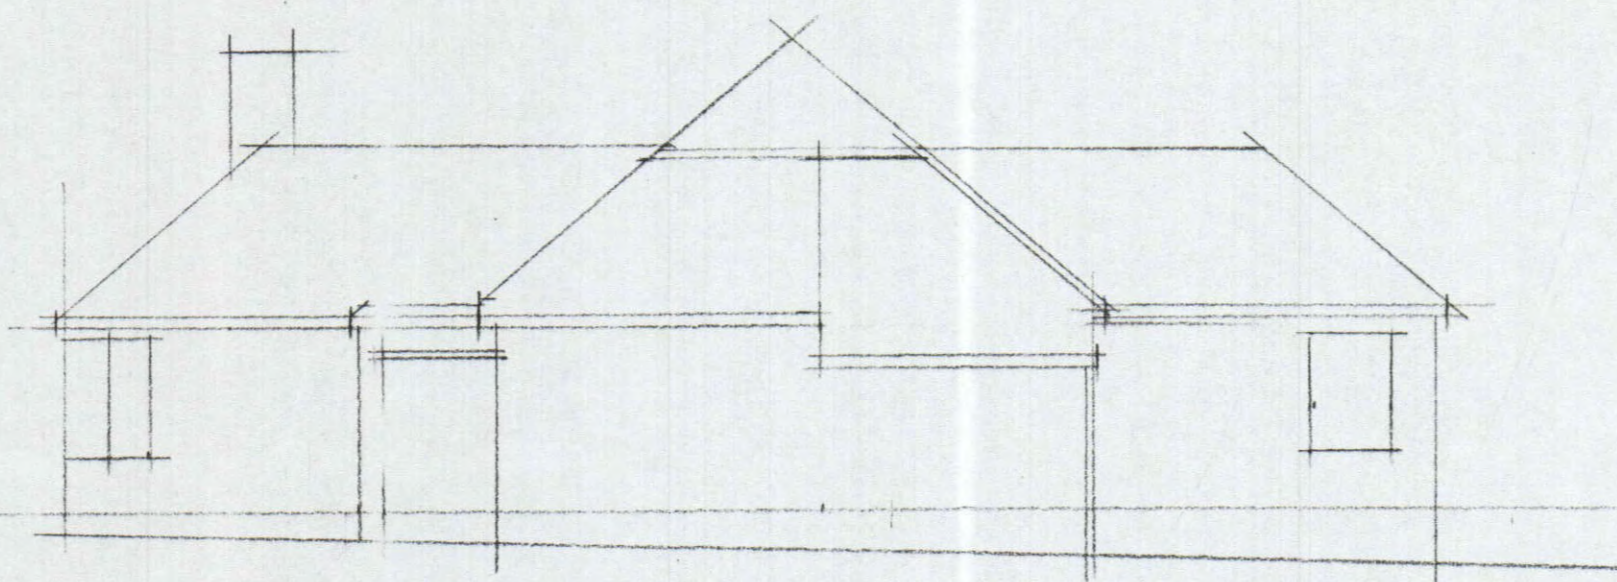


SIDE

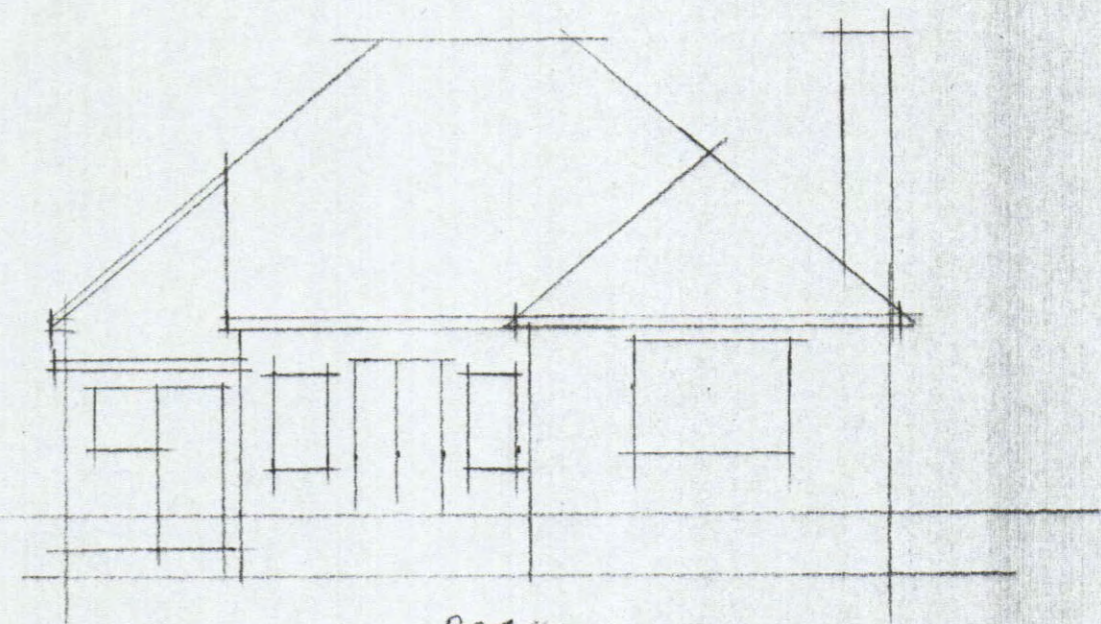

REAR

EXISTING ELEVATIONS 1:100

1 2 3 4 5

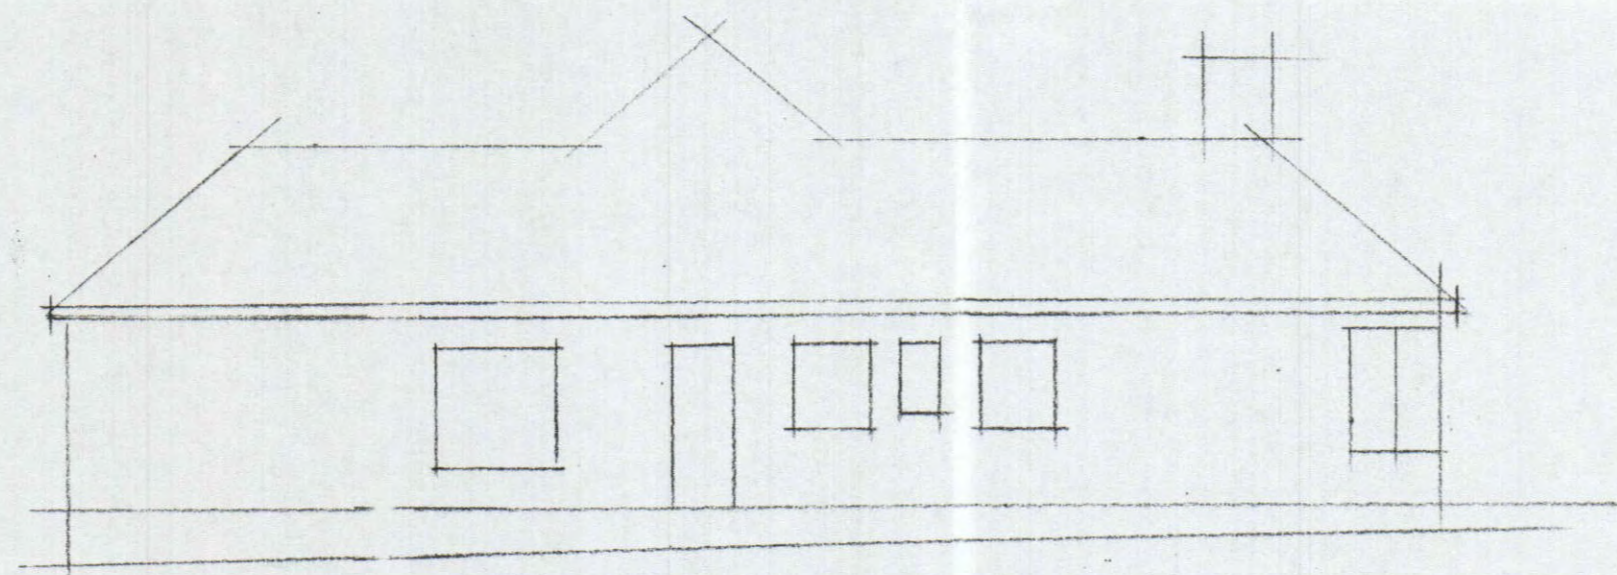

SIDE

EXISTING PLANS -

No. 52, TATTERDALE GARDENS, LEIGH - ON - SEA for Mr. & Mrs. WATTS

DRAWING NO. 1031/1910