




Location plan as existing  
scale 1:1250

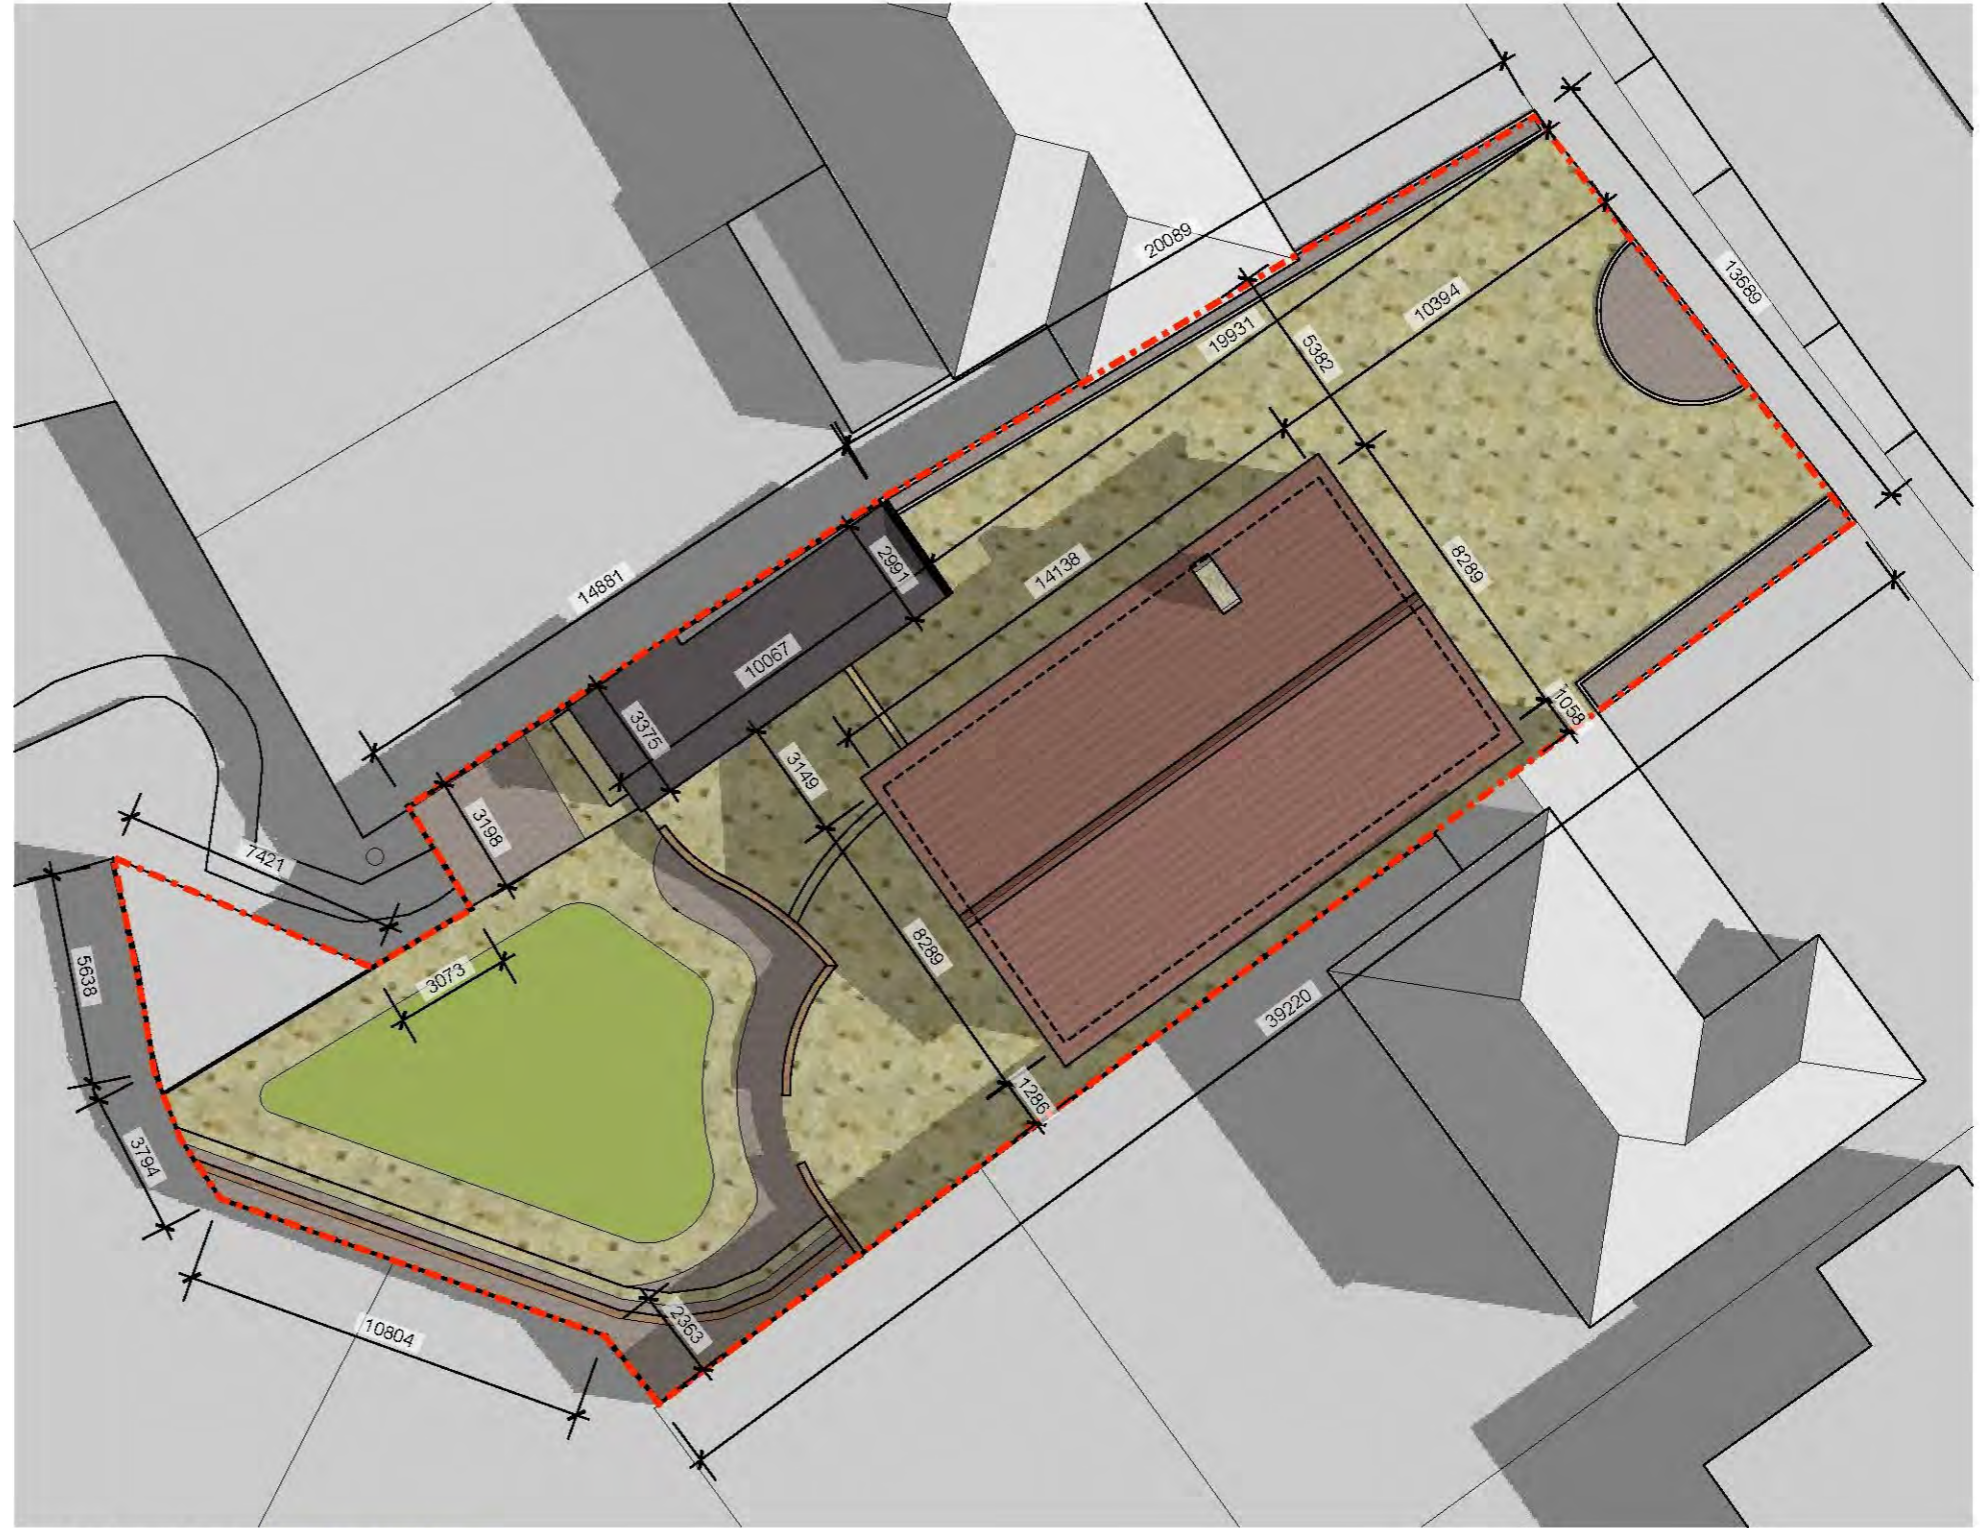

Block plan as existing  
scale 1:200

Revision:    Date:    Checked:    Revision:    Date:    Checked:

**do** architecture • design  
Architects Technologists Designers  
Office:  
The Studio 76A Herchel Road Leigh-on-Sea Essex  
SS9 2PU  
Phone:  
01702 712979  
Mobile:  
07788 753938  
Email: [architecturedesign@cloud.com](mailto:architecturedesign@cloud.com)  
Web: [www.architecture-design.co.uk](http://www.architecture-design.co.uk)

Client:  
**Richard & Mickala Chalmers**  
Location:  
**228 Highlands Boulevard,  
Leigh-on-Sea, Essex.  
SS9 2PU**

Do not scale from this drawing - Use figured dimensions only if dimensions to be checked on site.  
This drawing is copyright of architecture design no unauthorised copying without prior consent. Attention is drawn to the Copyright Act 1998 in respect of the Party Wall Act 1998.  
© Copyright architecture design

Project:  
**Proposed Extensions & remodelling in  
to a 5 Bed House.**

Location & Block Plan  
**Planning Drawing**

Drawn: OB    Checked: OB  
Scale: 1:1250 @ A3    Date: Feb 2017  
Drawing No: **17.102-01**    Revision: