



TREE SUPPORT DETAIL FOR 20-25cm RB

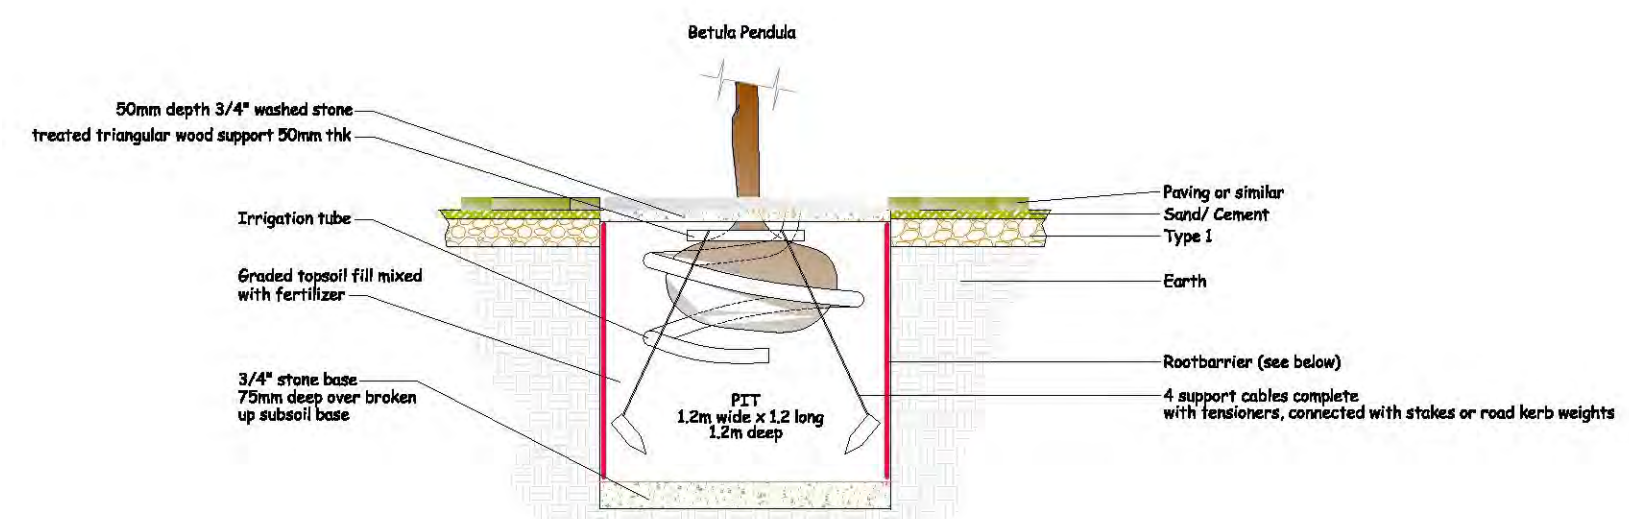


Qty:	Species:	Size:	Spacing's:
	Shrubs / Ground cover		
7	Choisya Sundance	3L	60cm
52	Lonicera Maigreen	3L	60cm
24	Euonymus Emerald Gold	3L	60cm
35	Viburnum Davidii	3L	60cm
14	Spiraea Gold Flame	3L	60cm
14	Geranium Johnsons Blue	3L	60cm
26	Euonymus Silver Queen	3L	60cm
20	Lavandula Hidcote	3L	60cm
22	Perovskia Blue Spire	3L	60cm
12	Heuchera Palace Purple	3L	60cm
12	Fuchsia Mrs Poppie	3L	60cm
16	Prunus Otto Luyken	3L	60cm
2	Phormium Surfer Green	3L	60cm
14	Sarcococca Confusa	3L	60cm
25	Hebe Red Edge	3L	60cm
	Trees		
33	Betula Pendula	20-25cm RB	N/A
1	Betula Pendula	8-10cm BR	N/A
	Hedging		
39	Buxus Sempervirens	5L	60cm
25	Carpinus Betulus	5L	60cm

33no. Betula Pendula 70cm dia root ball, 7 Meters Tall
25-30cm RB. Mechanical aid to lift into pits required.
Additional support using timber and rubber tree ties from top of fence

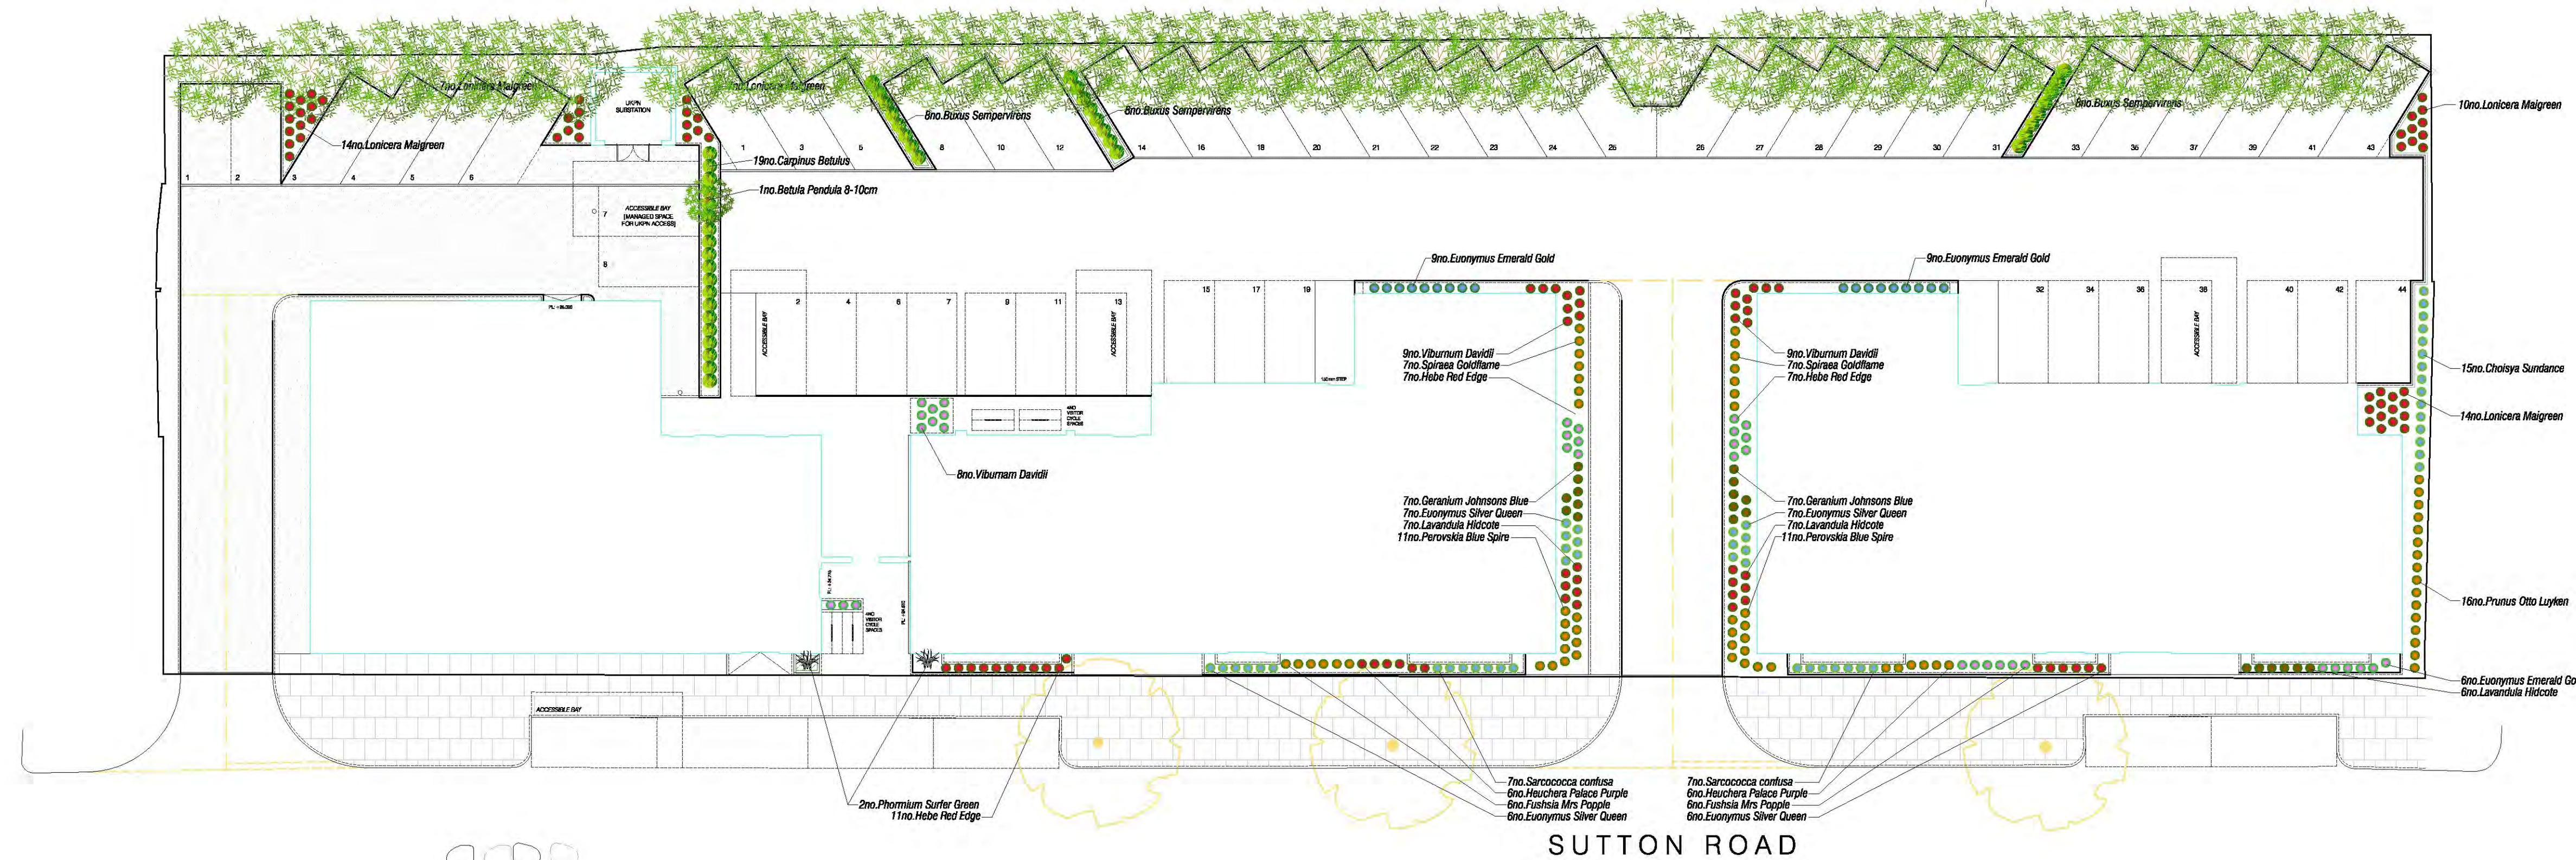

Key:

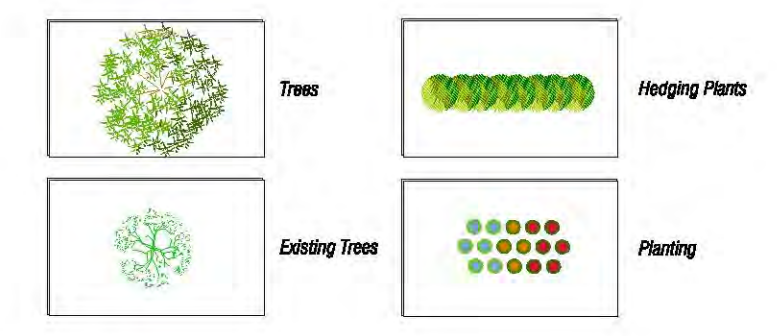

Notes:

BR = Bare Root planting, November to March
CG = Container Grown planting suitable throughout the year
RB = Root Ball planting, November to March
B = Balls
Subsoil broken up to 300mm depth
Planting areas to receive 300mm depth topsoil
Sieve 1mm areas to receive 500mm depth topsoil
Surface finish: Bark mulch to a depth of 50mm over planting areas
BS 3838: 1982 Part 1 Nursery stock, specification for trees and shrubs
BS 3838: 1981 Part 10 Nursery Stock
BS 5837 (2012) - Reduce root damage to services
Shrubs planted in groups of 3, 5 or 7
Soft landscaping is to be checked by engineers prior to installation
Soft landscaping is to be checked by Arjan Water or other responsible for service adoption.

gdc Ltd
Landscaping & Lawnmower specialists
Beccles Road, St. Olaves, Gt. Yarmouth, NR31 9AD
Tel: 01493 488228 Fax: 01493 485503
E-mail: office@gdclimited.co.uk

REV:	DATE:	DESCRIPTION:
8	09.08.18	Modified drawing to suit comments
7	12.07.18	Modified drawing to suit comments
6	11.04.18	Modified drawing to suit comments
5	05.03.18	Modified drawing to suit comments
4	03.11.17	Modified drawing to suit comments
3	14.08.17	Modified drawing to suit comments
2	31.05.17	Modified drawing to suit comments
1	24.05.17	Modified drawing to suit comments

PROJECT:	CLIENT:			
Sutton Road Southend On Sea	Dove Jeffery Homes			
SUBJECT:	DATABASE DATE SCALE			
Soft Landscaping - Planting	17.05.17 1:200 @ A1			
PROJECT NR:	DRAWING NR:	REV:	DRAWN:	CHECKED:
2244	2244-17	8	S.W.	N.B.