


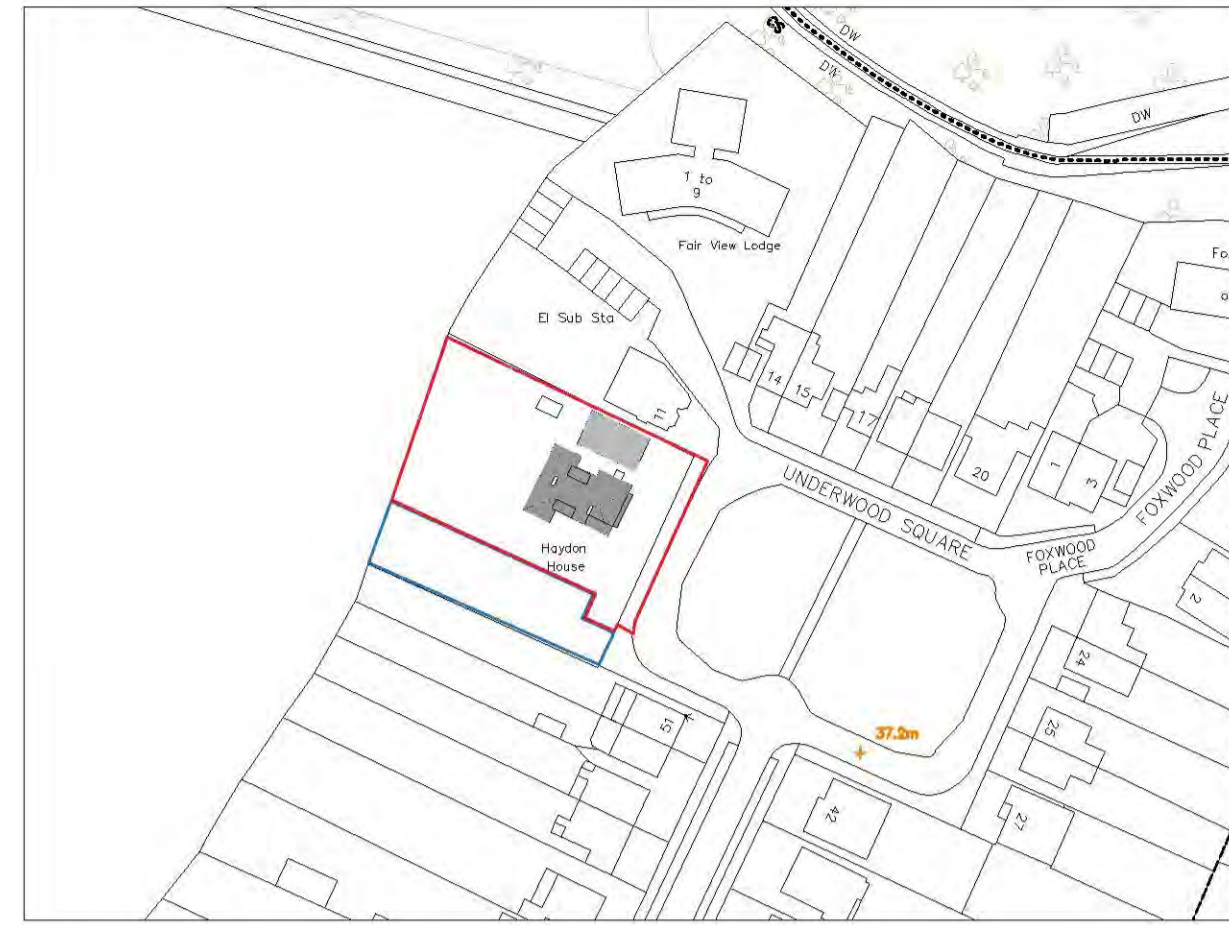


PRE-EXISTING BLOCK PLAN - 1:500
0 10 20 30 40 50 NORTH



PRE-EXISTING LOCATION PLAN - 1:1250
0 25 50 75 100 125 NORTH



EXISTING BLOCK PLAN - 1:500
0 10 20 30 40 50 NORTH

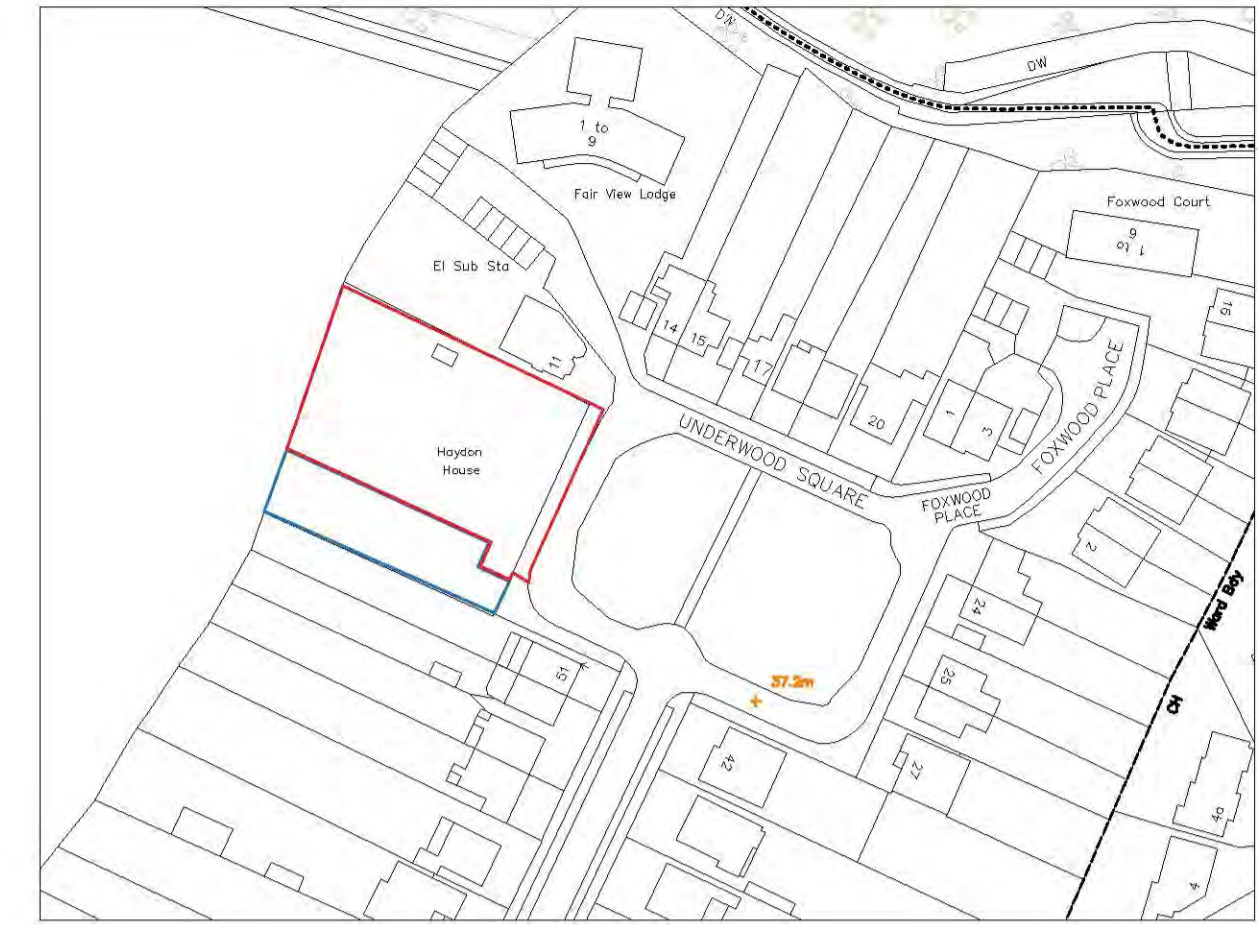

EXISTING LOCATION PLAN - 1:1250
0 25 50 75 100 125 NORTH




CURRENT CONSENT - BLOCK PLAN - 1:500
0 10 20 30 40 50 NORTH



CURRENT CONSENT - LOCATION PLAN - 1:1250
0 25 50 75 100 125 NORTH



PROPOSED BLOCK PLAN - 1:500
0 10 20 30 40 50 NORTH

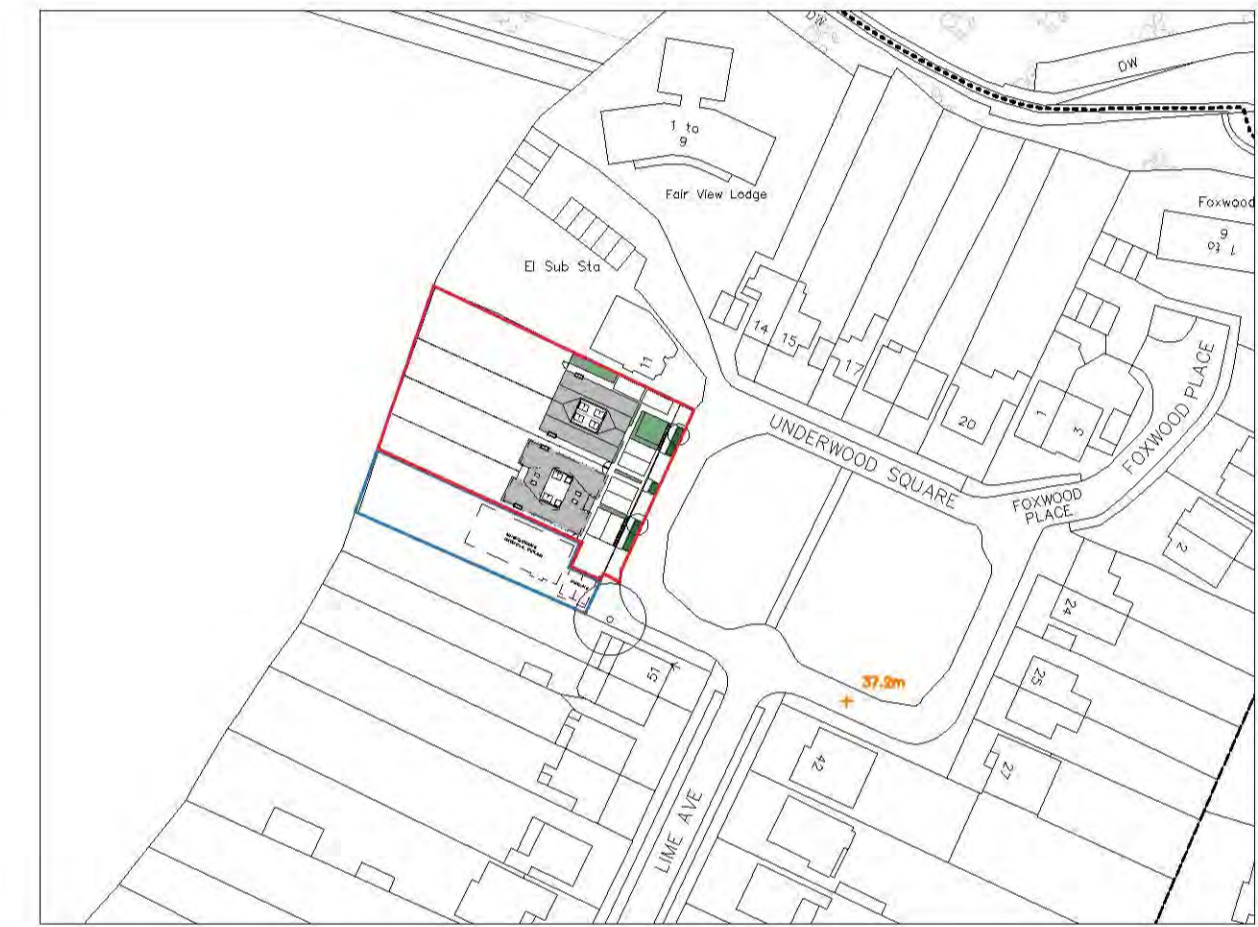

PROPOSED LOCATION PLAN - 1:1250
0 25 50 75 100 125 NORTH

CURRENT CONSENT PLANNING REFERENCE:
18/01063/FUL
DATED 3RD OCTOBER 2018



CURRENT CONSENT - STREETSCENE - 1:100
0 1 2 3 4 5

Notes			

Rev	Comment	By	Date

Stage:
3 - Developed Design

Client:
Mr G Newton

Project:
Haydon House
50 Underwood Square
Leigh - on - sea
SS0 3PB

Drawing Title:
Site and Block Plans

Drawing no: 385-P700
Revision:

Project no: 385
Drawn by: DS, WRS

Scale: 1:100, 1:500, 1:1250 @
A1
Checked by: SK

SKARCHITECTS

833-855 London Road
Westcliff-on-Sea
SS0 9EJ
Tel: 01702 859250
Email: info@skarchitects.co.uk

Do not scale from this drawing.
Drawing to be read in conjunction with all other issued drawings, documents and relevant constraints. Information on this drawing is for guidance purposes only. All alterations must be approved.
This information is subject to Building Control requirements and the requirements of all relevant statutory authorities for the service provided.
© Skarchitects Ltd 2018