

186340.000mN

186340.000mN

186320.000mN

186320.000mN

186300.000mN

186300.000mN

186280.000mN

186280.000mN

186260.000mN

186260.000mN

583080.000mE

583100.000mE

583120.000mE



583140.000mE

583080.000mE

583100.000mE

583120.000mE

583140.000mE

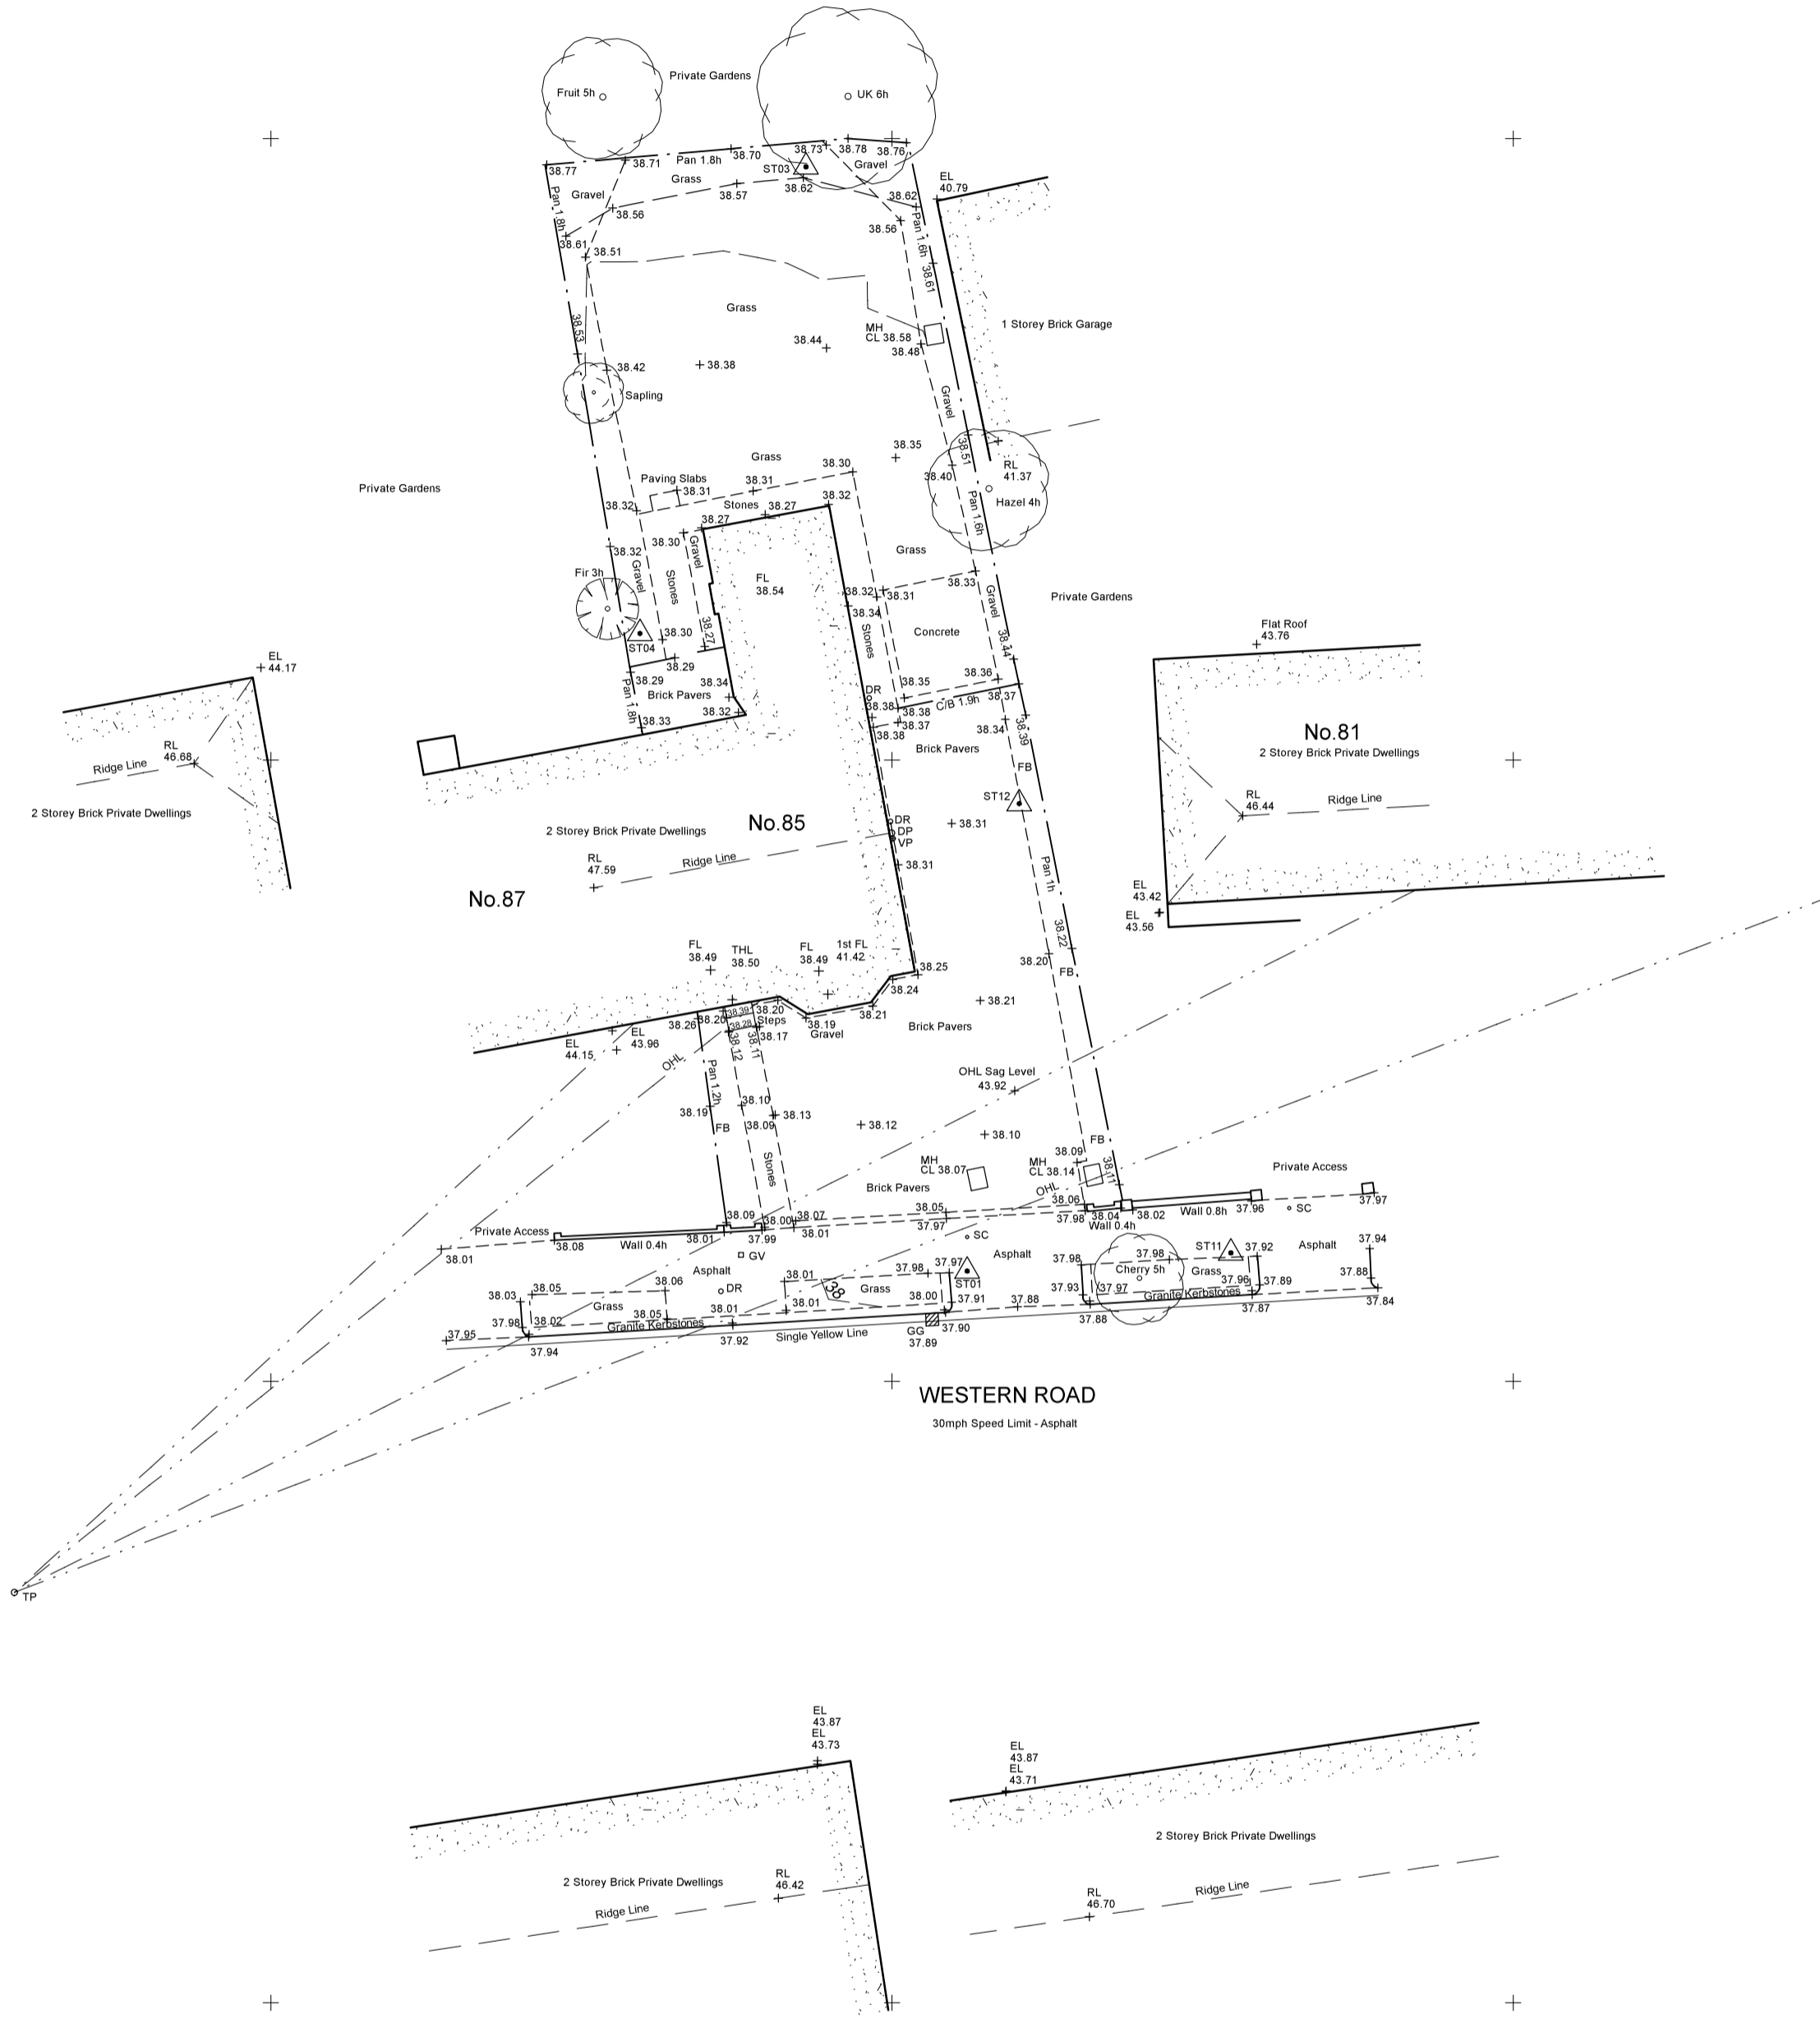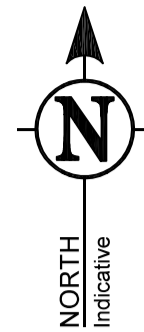

TOPOGRAPHICAL & MEASURED BUILDING SURVEYS

ABBREVIATIONS & SYMBOLS

Table with 3 columns: Abbreviation, Description, and Symbol. Includes items like AH (Ach Head Height), AR (Assumed Route), AV (Air Valve), etc.

DRAWING NOTE

Topographical Surveys: Trees are drawn to scale showing the average canopy spread. Descriptions and heights should be used as a guide only. All building names, descriptions, number of storeys, construction type including roof line details are indicative only and taken externally from ground level.

SURVEY CONTROL CO-ORDINATES

Table with 5 columns: STATIONS, EASTINGS, NORTHINGS, LEVEL, DESCRIPTION. Lists control points ST01 through ST12 with their respective coordinates and levels.

SURVEY GRID AND LEVEL DATUM

The co-ordinate system established for this survey is related to Ordnance Survey (OS) national grid at a single point using GPS Smartnet, then orientated to Grid North with a scale factor of 1.000. The level datum established for this survey is related to Ordnance Survey (OS) using GPS Smartnet.



Ipswich Coventry Yeovil Norwich Perth Nottingham Brentwood. Tel No: 0845 0405 969. Fax No: 0845 0405 970. www.survey-solutions.co.uk enquiries@survey-solutions.co.uk

PROJECT TITLE: 85 WESTERN ROAD, LEIGH-ON-SEA, SOUTHEND-ON-SEA, ESSEX, SS9 2PT. DRAWING DETAIL: TOPOGRAPHICAL SURVEY. SHEET 1 of 1

Table with 4 columns: CLIENT, SURVEYOR, SURVEY DATE, CHECKED BY, APPROVED BY, DRAWING NUMBER, REVISION, SCALE, DWG STATUS, ISSUE DATE. Includes client name Mr. Jay Neale and drawing number 21208 se-01.