

# 85 WESTERN ROAD, LEIGH-ON-SEA.

RESIDENTIAL SCHEME: 4NO. RESIDENTIAL APARTMENTS



GENERAL NOTES

The copyright in all designs, drawings, schedules, specifications and any other documentation prepared by DAP Architecture Ltd. in relation to this project shall remain the property of DAP Architecture Ltd. and must not be reissued, loaned or copied without prior written consent.

Do not scale from this drawing, use figured dimensions only.

Prefer larger scale drawings.

All dimensions are in millimeters (mm) unless otherwise noted.

Check all relevant dimensions, lines and levels on site before proceeding with the work.

This drawing is to be read in conjunction with all Architect's drawings, schedules and specifications, and all relevant consultants and/or specialists' information relating to the project. Refer all discrepancies to DAP Architecture Ltd.




Residential Property:  
89 Western Road, Leigh-on-Sea

Residential Property:  
87 Western Road, Leigh-on-Sea

Residential Property:  
85 Western Road, Leigh-on-Sea


Residential Property:  
83 Western Road, Leigh-on-Sea

AS PROPOSED STREET SCENE ALONG WESTERN ROAD

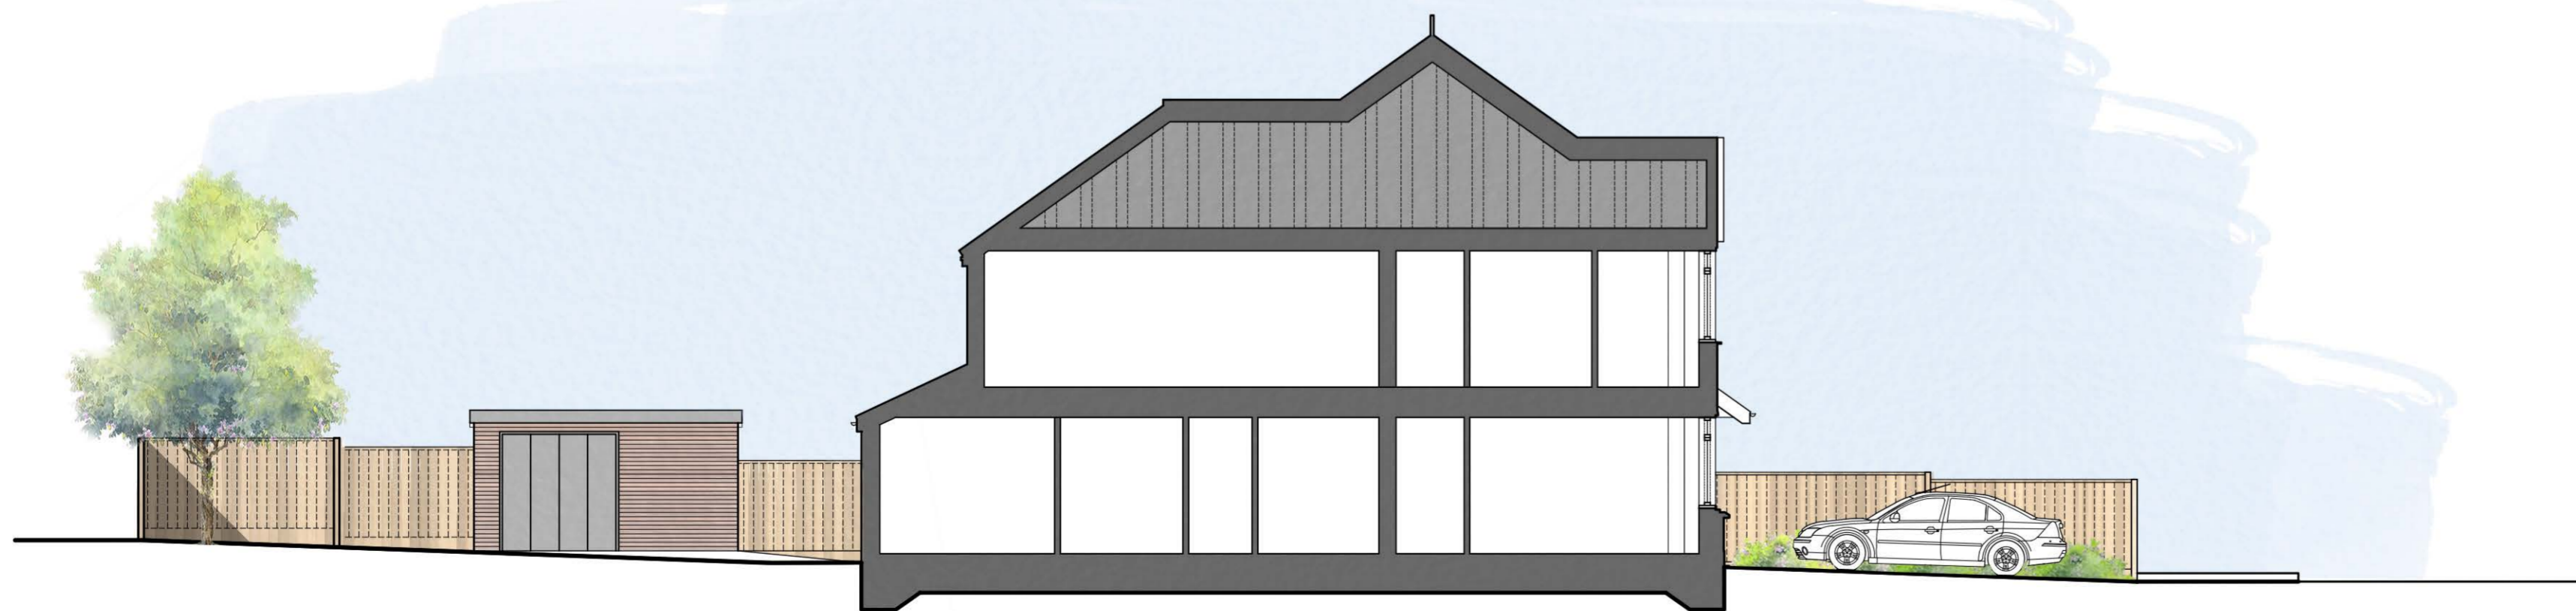

AS PROPOSED SITE SECTION

REV.	DESCRIPTION	DATE

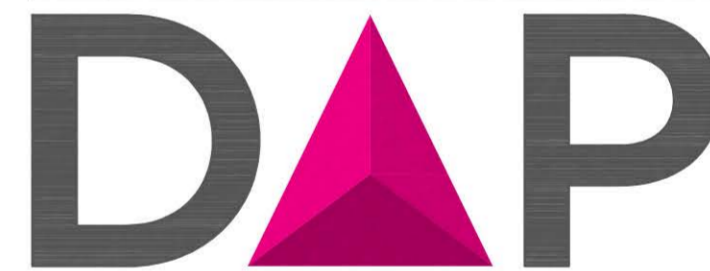

ARCHITECTURE LTD

PROJECT  
RESIDENTIAL DEVELOPMENT

DRAWING  
AS PROPOSED  
STREET SCENE & SITE SECTION


CLIENT  
SEARCH FLOW

ADDRESS  
85 WESTERN ROAD  
LEIGH-ON-SEA  
ESSEX  
SS9 2PT

DATE	SCALE	DRAWN BY	CHECKED BY
09.03.2020	1:100@A2	LC	JB

PROJECT No.	DWG No.	REVISION
905.	214.	00

ISSUE STATUS  
RIBA STAGE 3: PLANNING

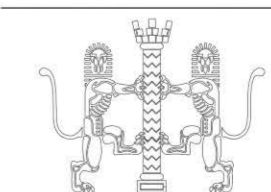

a. 3 + 5 Hospital Approach  
The Millers  
Chelmsford  
ESSEX, CM1 7FA  
e. studio@daparchitecture.co.uk  
t. (0844) 854 9007  
w. www.daparchitecture.co.uk