

GENERAL NOTES

All work to be carried out in strict accordance with the current Building Regulations and its latest amendments, and to the complete satisfaction of the Local Authorities Building Control.


Contractors are responsible for complying with all relevant BS etc., and check that Building Control and Environmental Health Departments are satisfied with the scope and content of all work on completion and obtain any necessary certificates.

All existing construction levels and dimensions to be checked prior to construction, especially where new construction levels and dimensions are to match existing.


All site dimensions and site levels must be checked on site.

This drawing must not be used for construction unless issued for construction.


This drawing should be read in conjunction with all relevant Engineer's and specialist drawings.

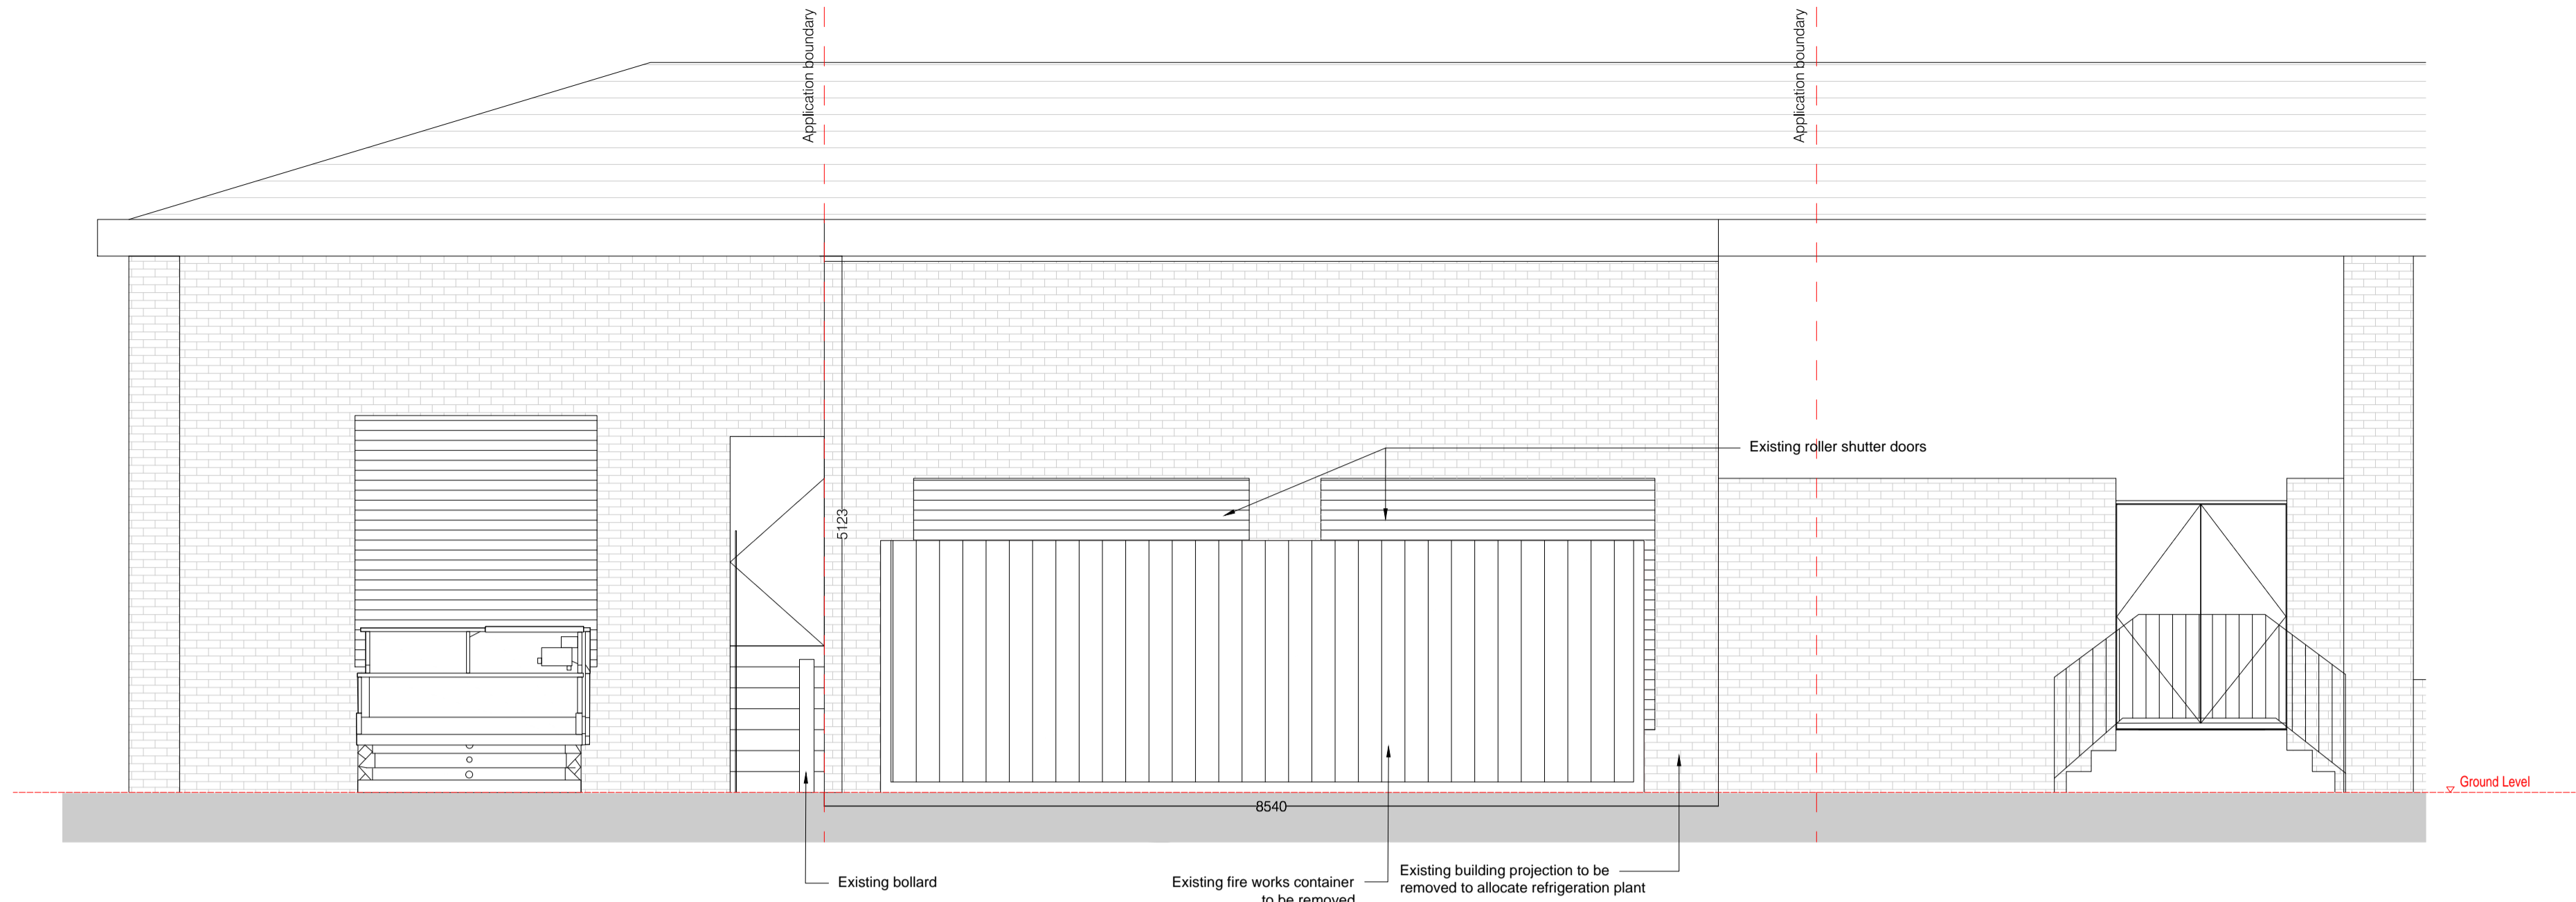


1 Existing Elevation A
1:50 @ A1

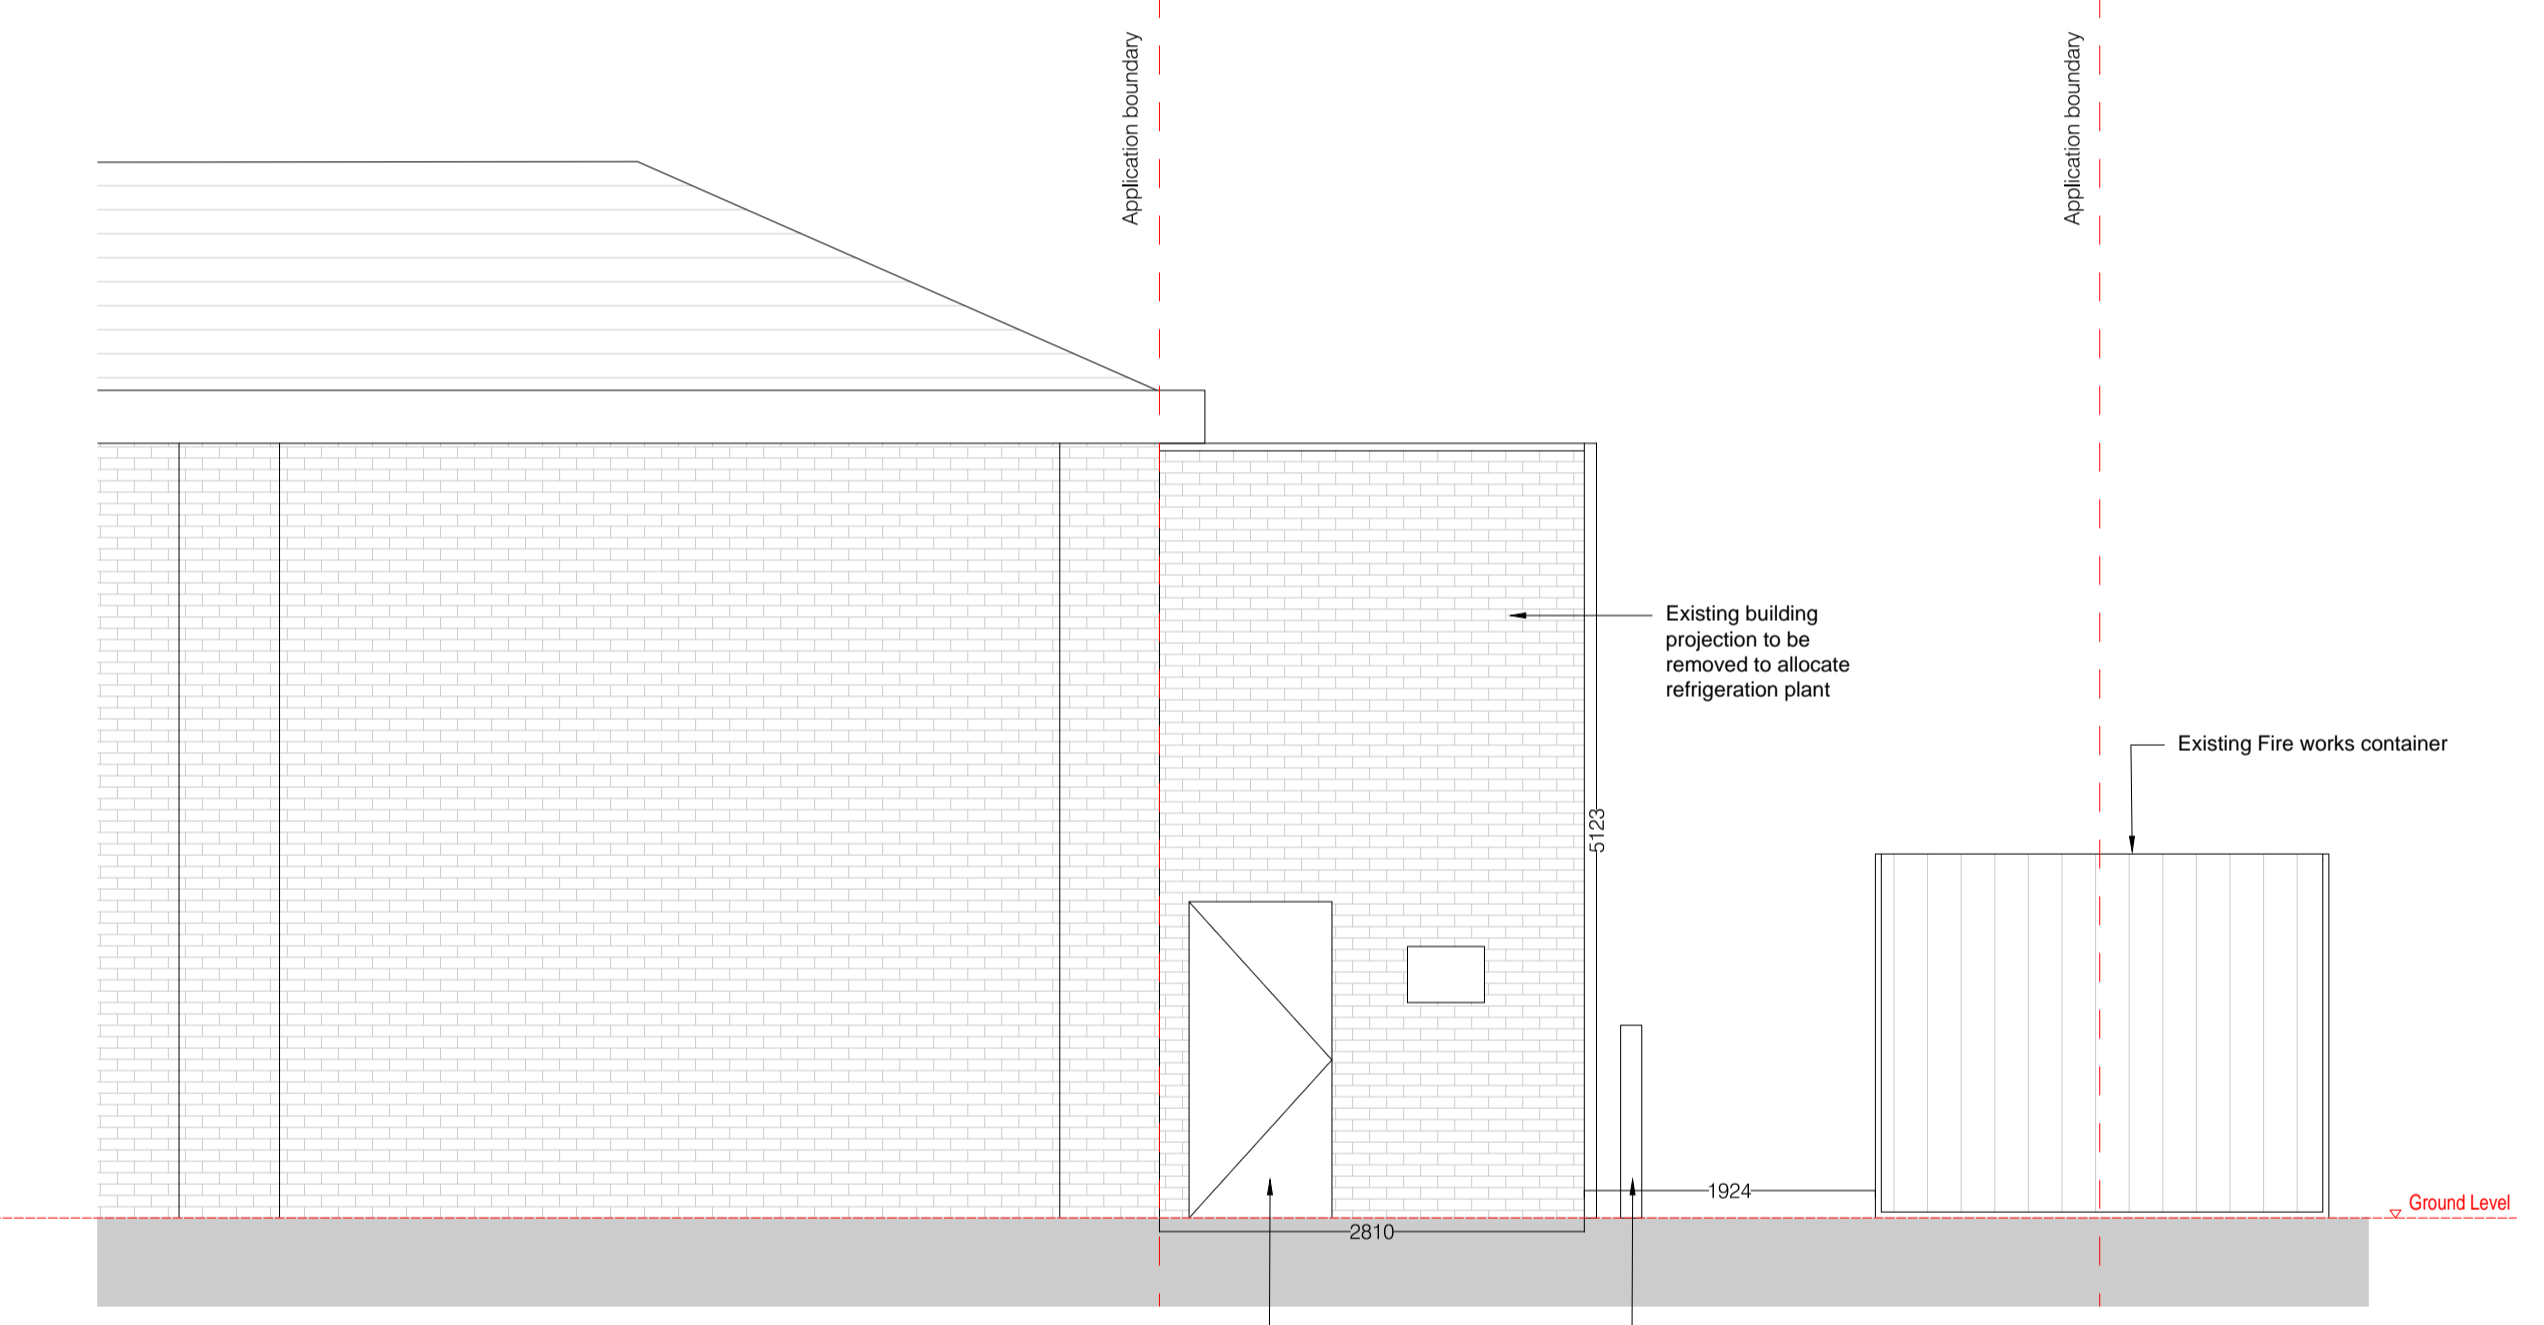

2 Existing Elevation B
1:50 @ A1

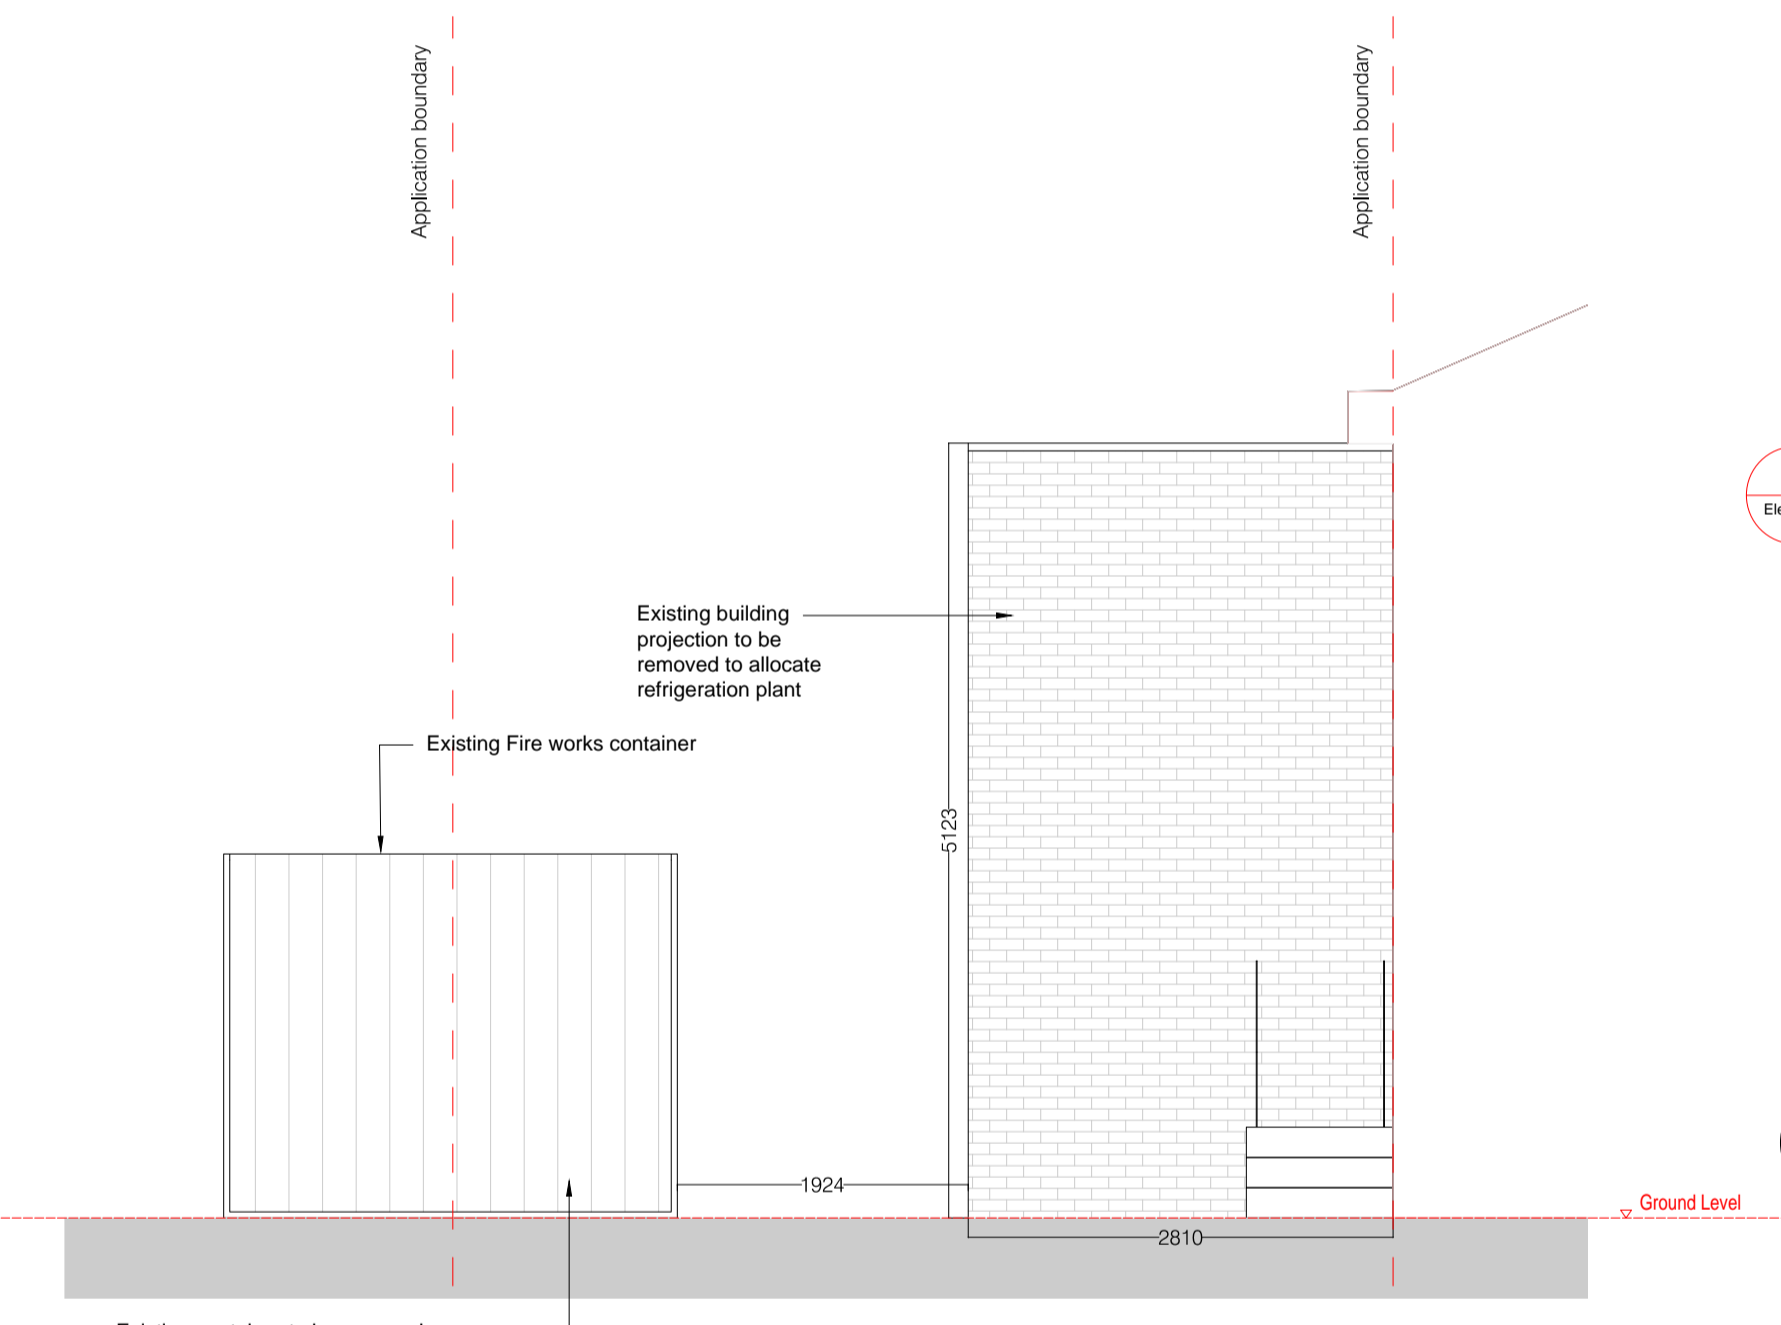

3 Existing Elevation C
1:50 @ A1

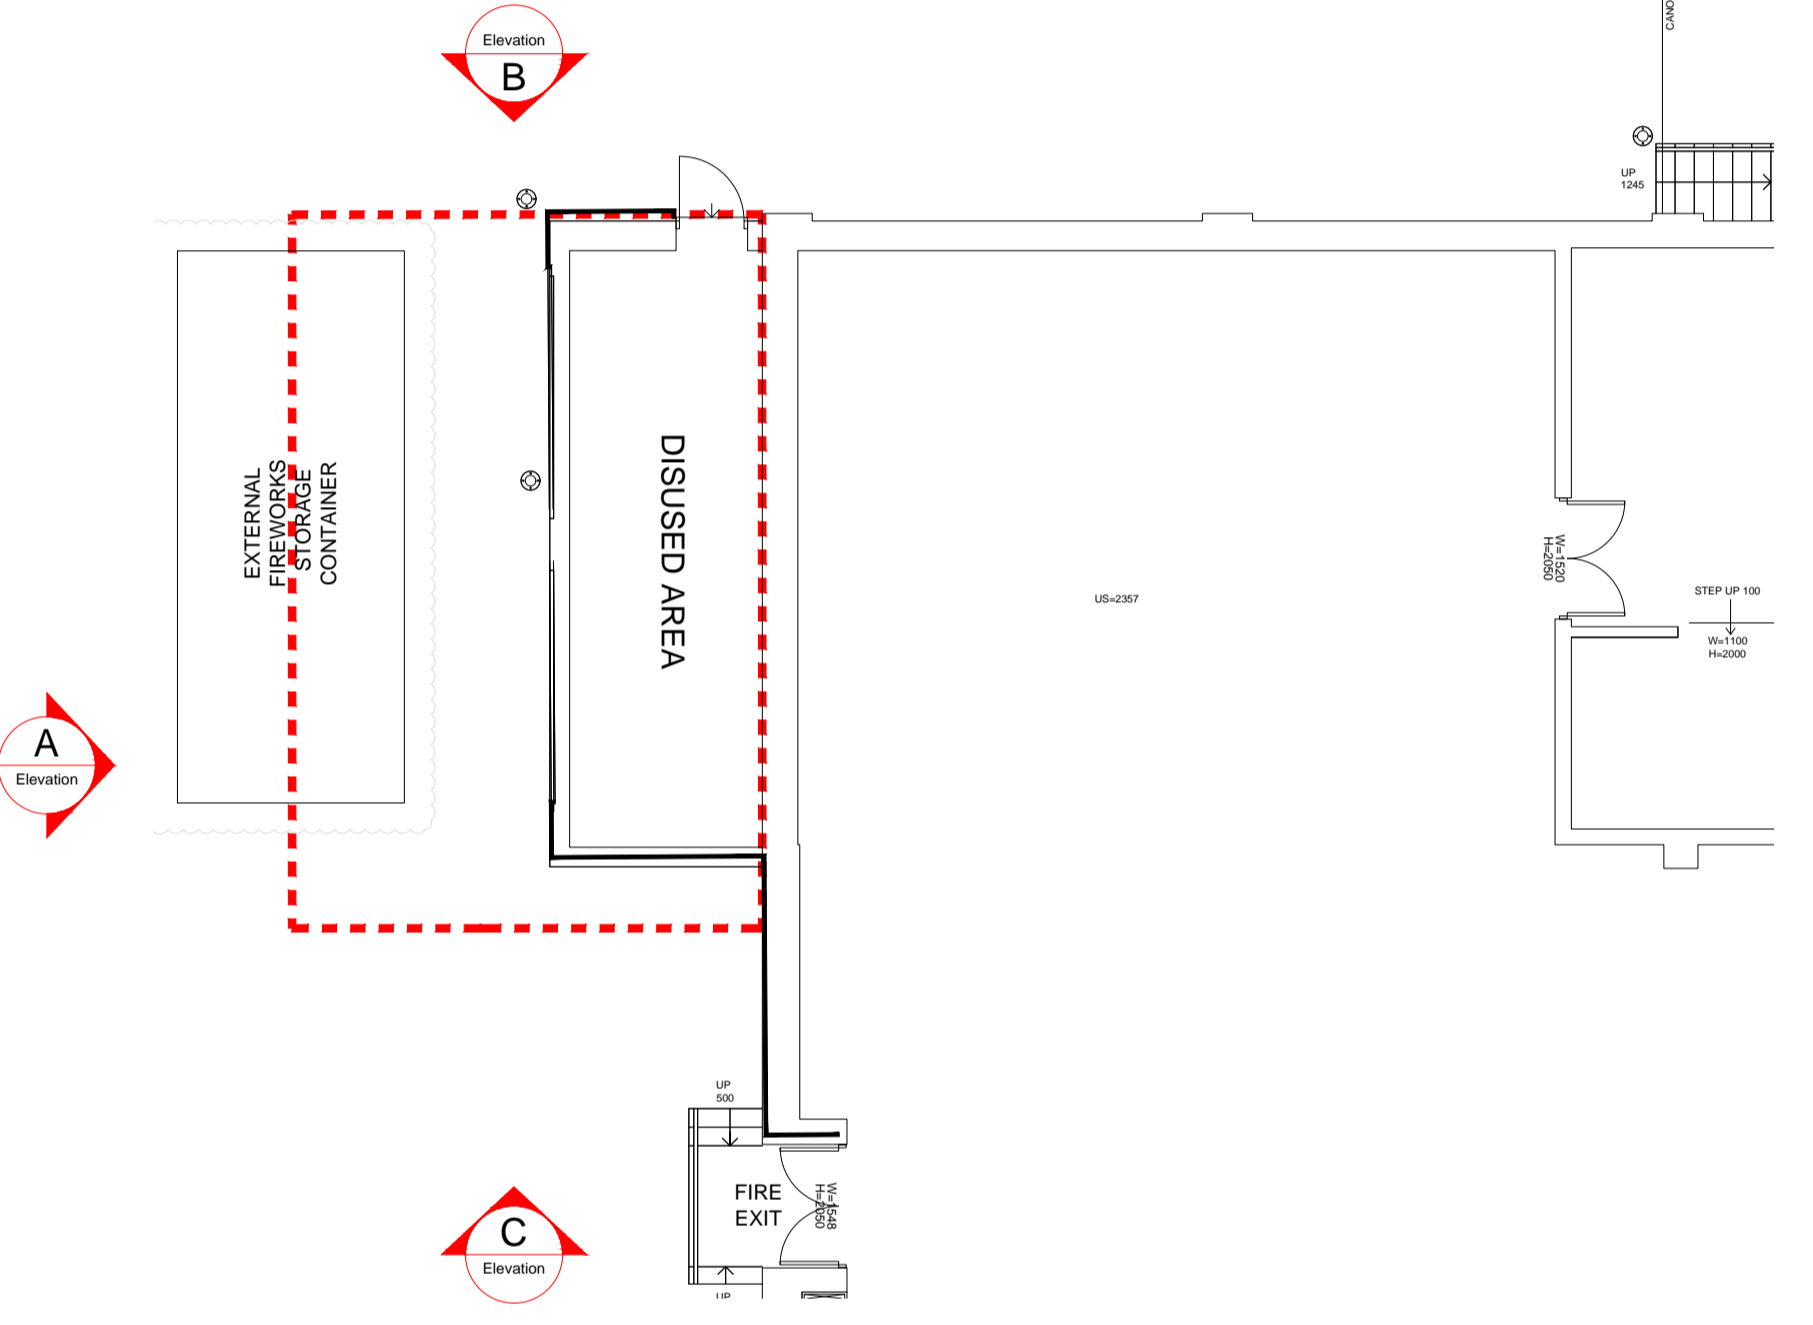

5 Existing Plan
1:100 @ A1




3 View 1



4 View 2

----- Application Boundary

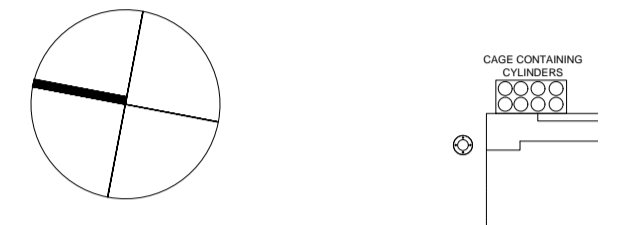

REV	DATE	DESCRIPTION	LA	FH
01	03/20	Issue for Planning	LA	FH

PLANNING ISSUE

darntonB3
ARCHITECTURE

LONDON
84 Great Suffolk Street, London, SE1 0BE
T: 0207 669 1434 www.darntonb3.com

CLIENT	
Morrisons	
PROJECT Refrigeration Replacement 2020 #281 WMS Southend Eastwood	
DRAWING General Arrangement Existing Plant Enclosure Elevation	
SCALE @ A1 1:50	CHECKED LA FH
CREATION DATE MARCH 2020	REVISION -
DARNTONB3 DRAWING NO. 140350 - D23 - 281 - 00 - DR - A - 20.16	
PROJECT NO - COMPANY - ZONE - LEVEL - TYPE - ROLE - NUMBER	
© COPYRIGHT - ALL RIGHTS RESERVED	
THE DRAWING MUST BE READ IN CONJUNCTION WITH ALL OTHER RELEVANT DRAWINGS AND INFORMATION	
DO NOT SCALE OFF DRAWINGS USE DEPICTED DIMENSIONS ONLY	
THE DRAWING OR INFORMATION MUST NOT BE USED FOR CONSTRUCTION UNLESS EXPRESSLY ISSUED FOR CONSTRUCTION	
ANY DISCREPANCIES MUST BE REPORTED TO DARNTONB3 IMMEDIATELY	
DARNTONB3 LTD WORK TO A MANAGEMENT SYSTEM WHICH IS APPROVED TO ISO 9001 BY LSCA - CERTIFICATE NUMBER LSCA/047676	

LONDON
LEEDS
CARDIFF
GLASGOW
ABERYSTWYTH
MANCHESTER
LOUGHBOROUGH