
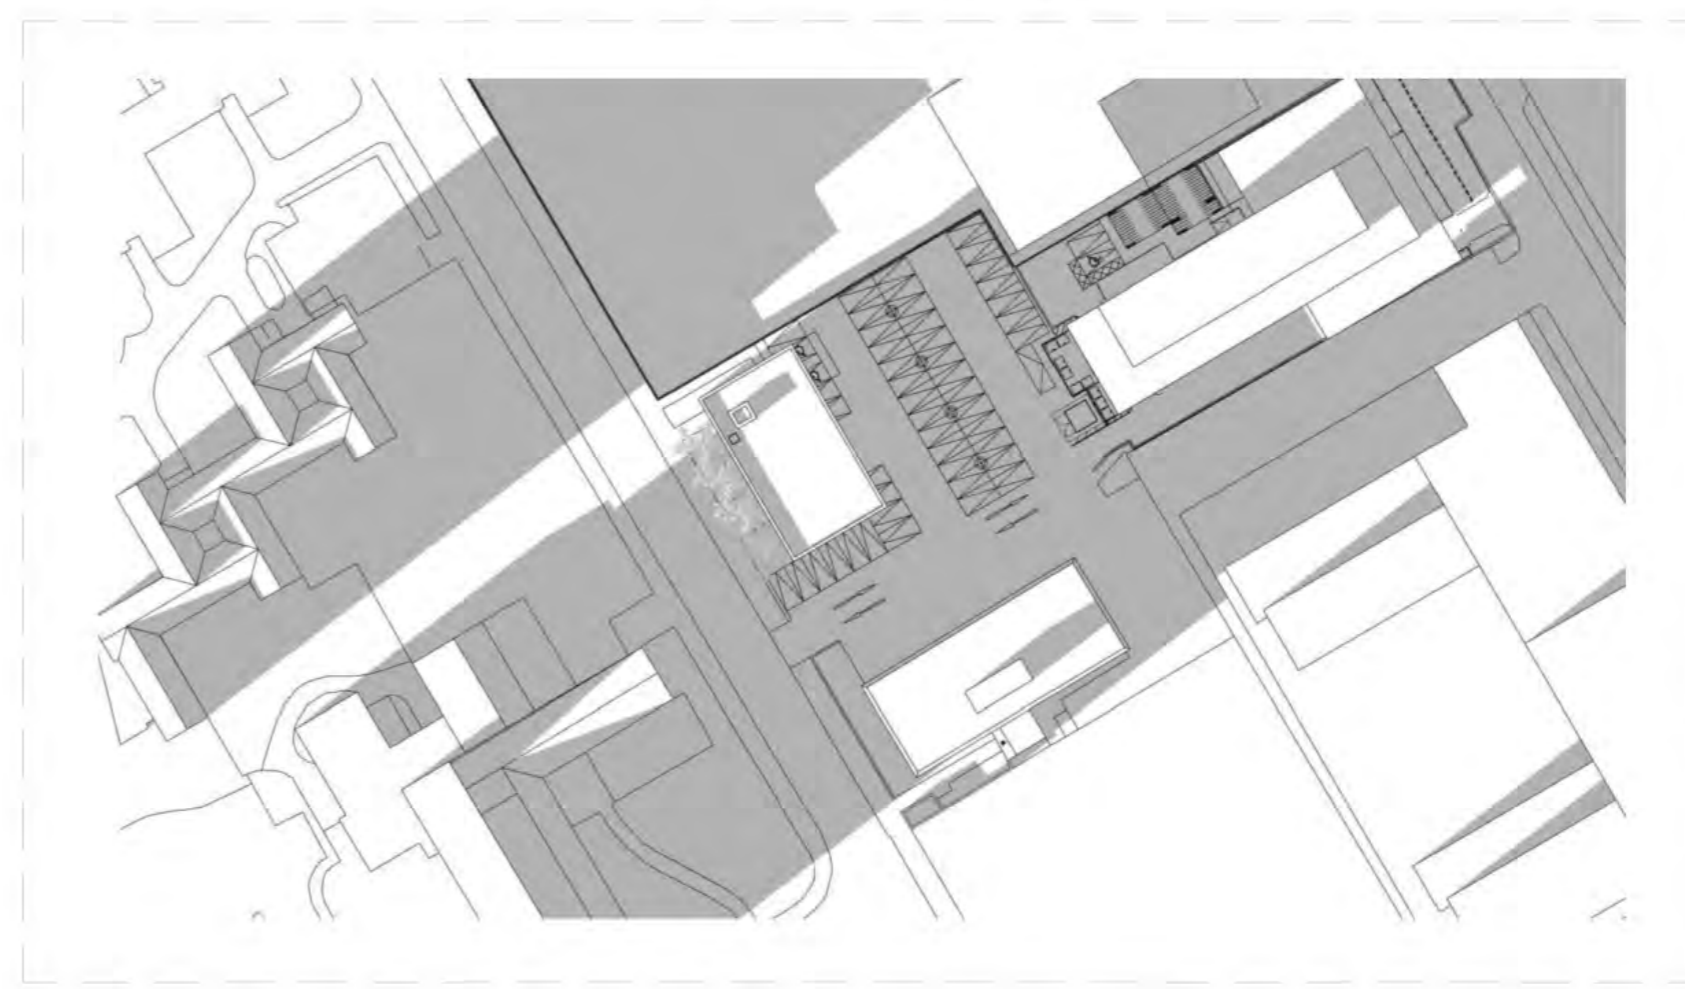


10:00AM




13:00PM

16:00PM




WINTER

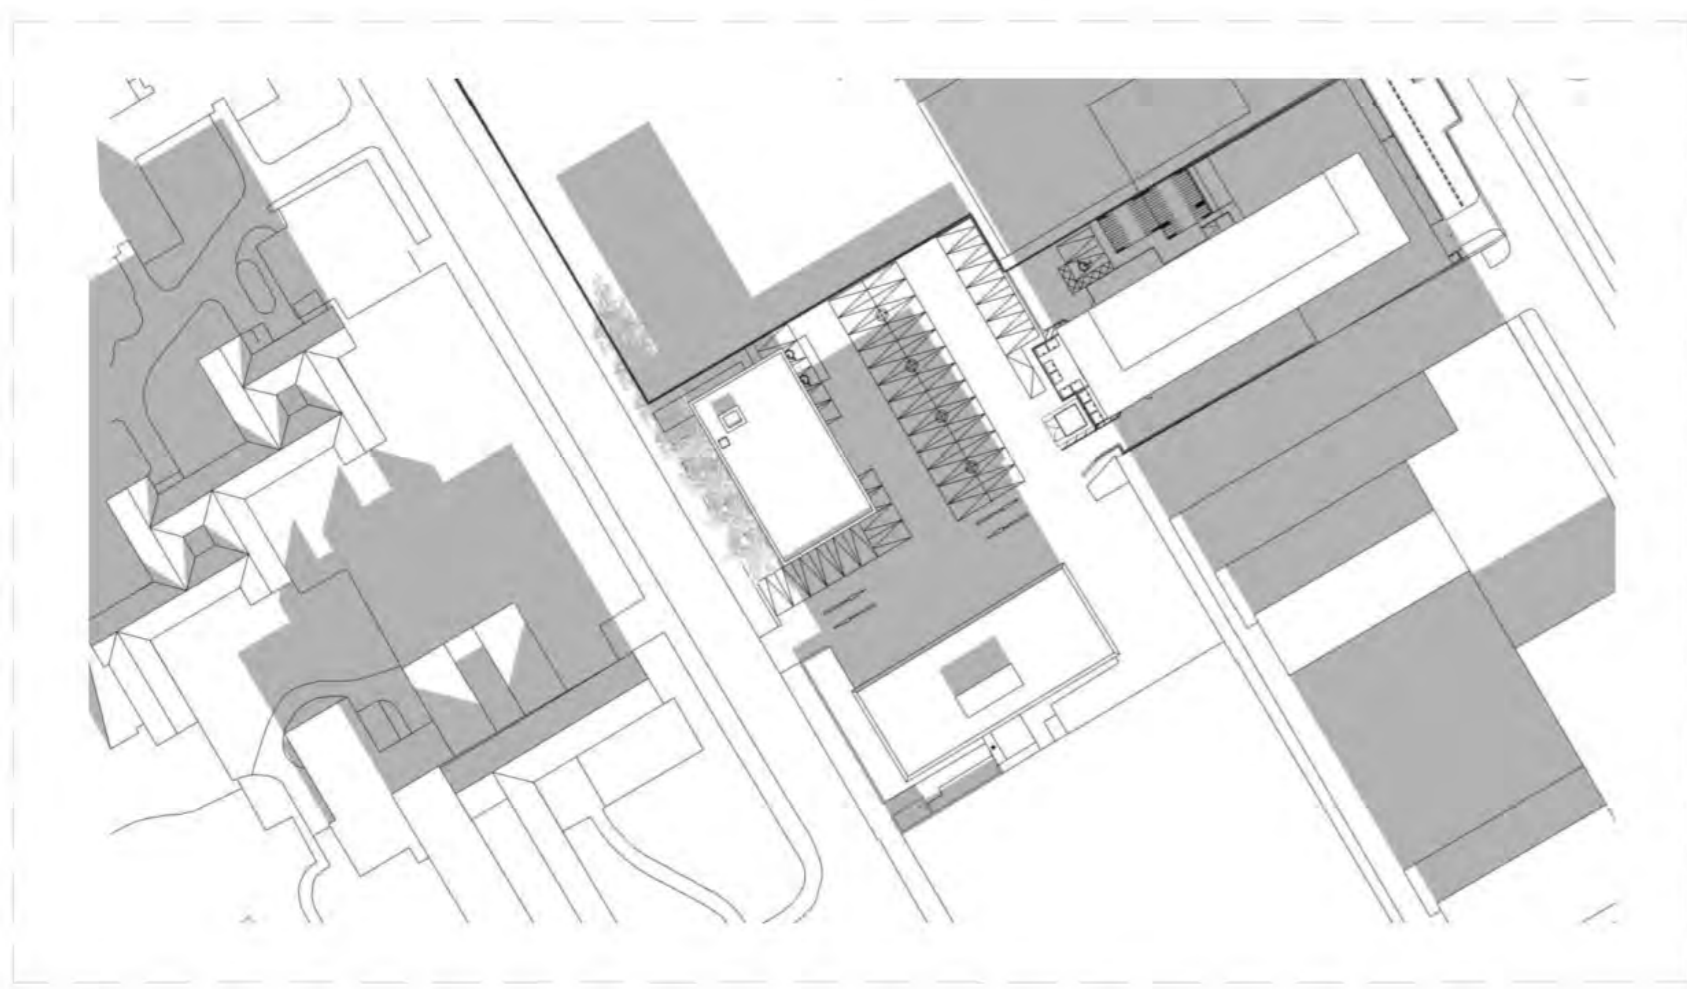




SPRING

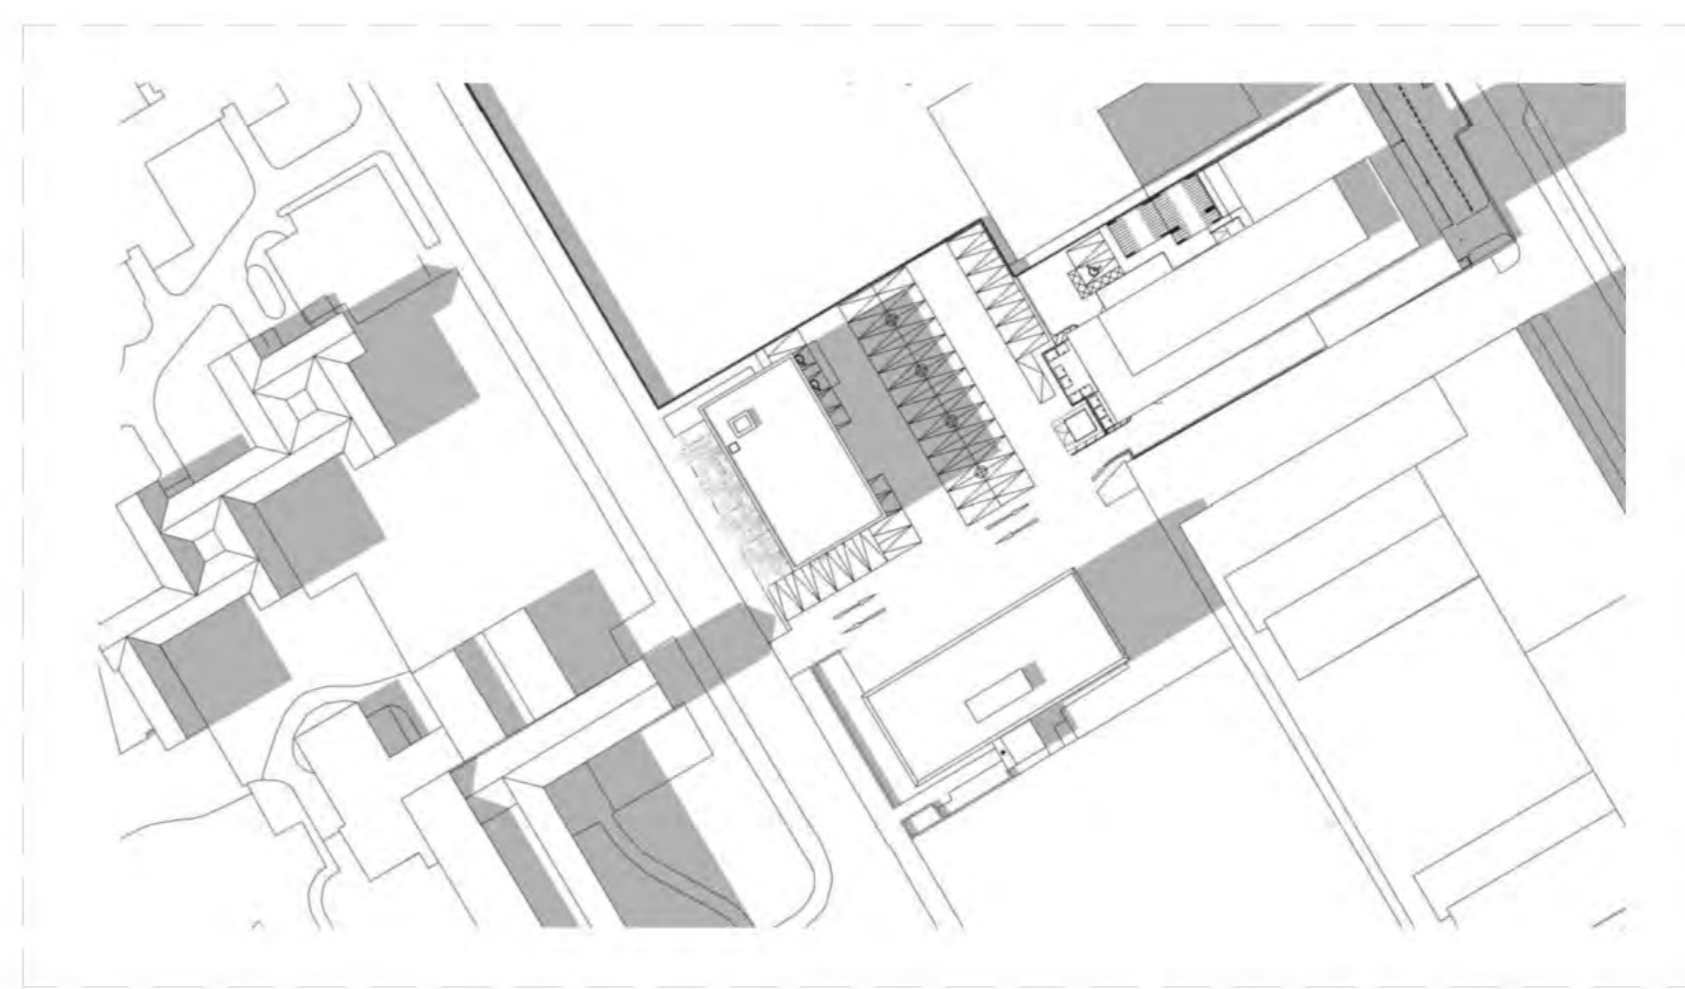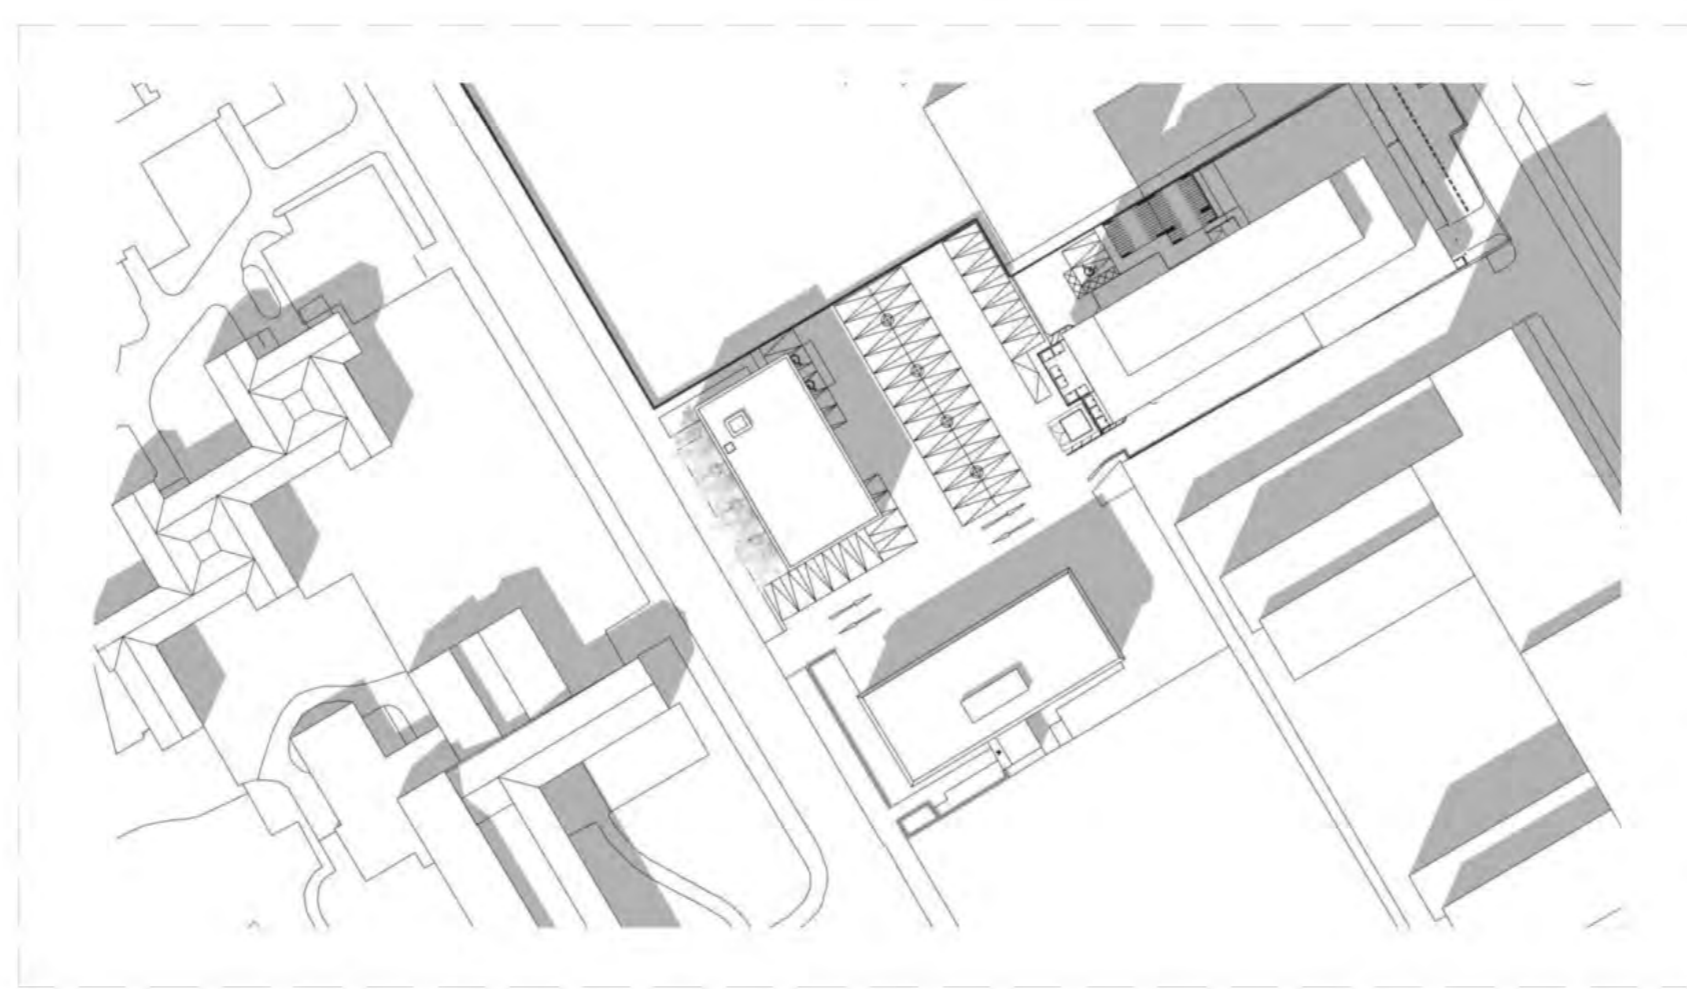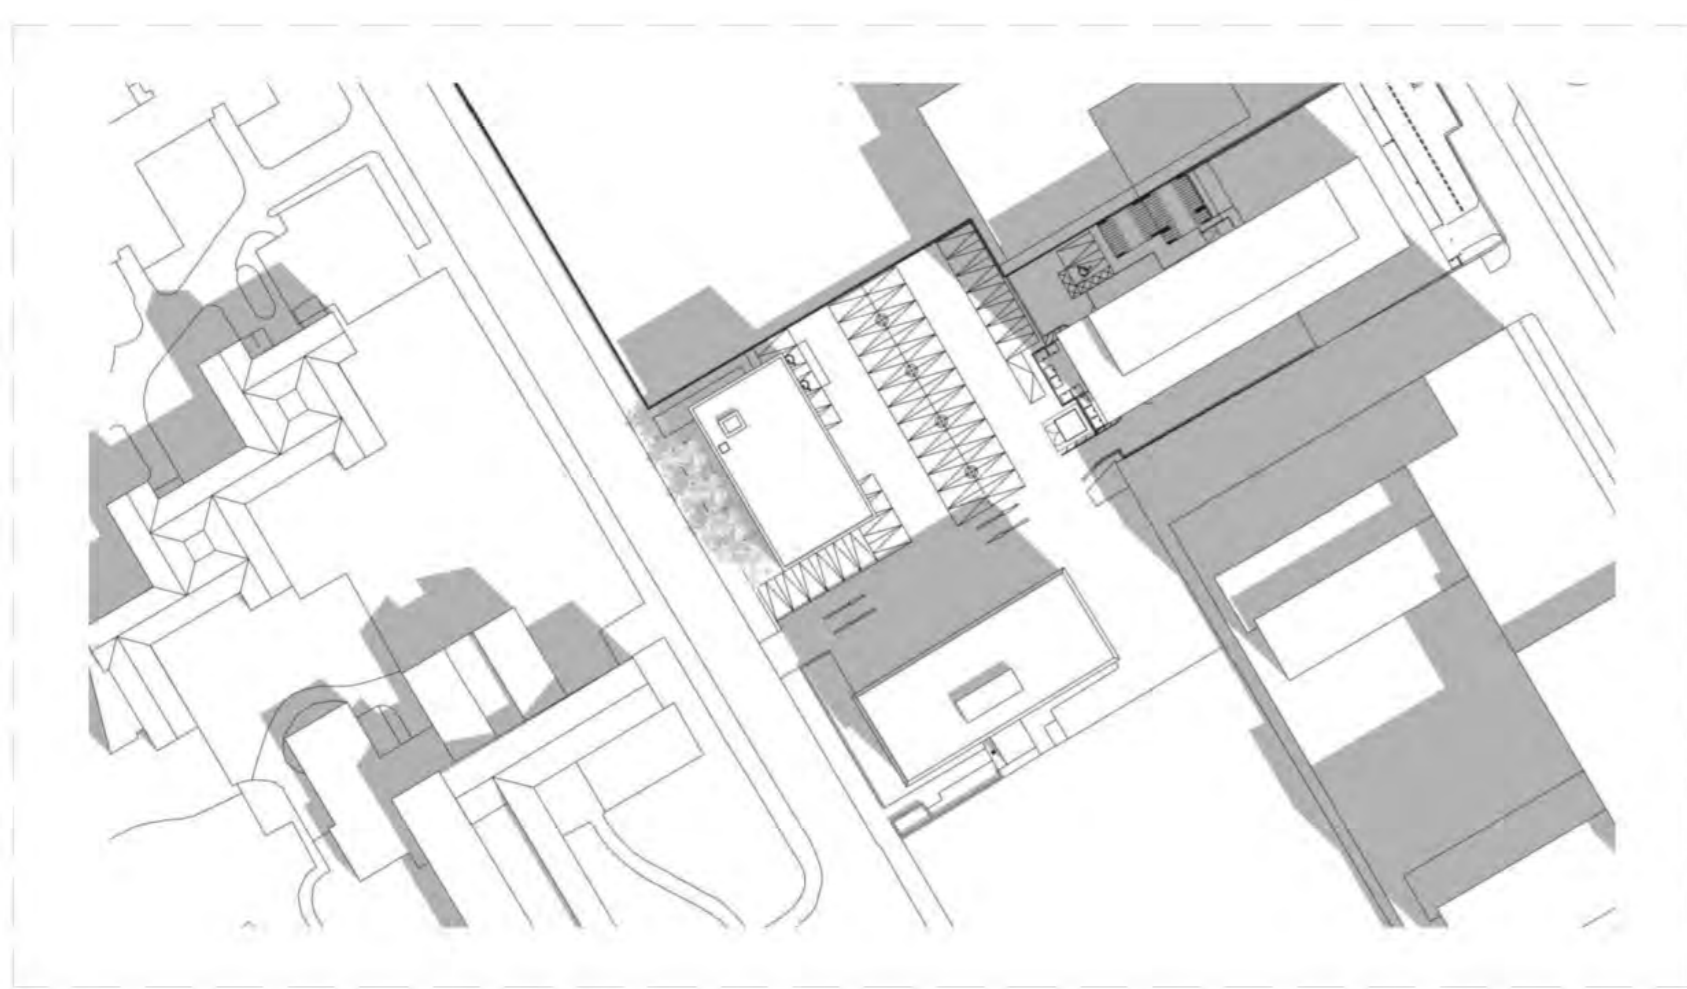

SUMMER

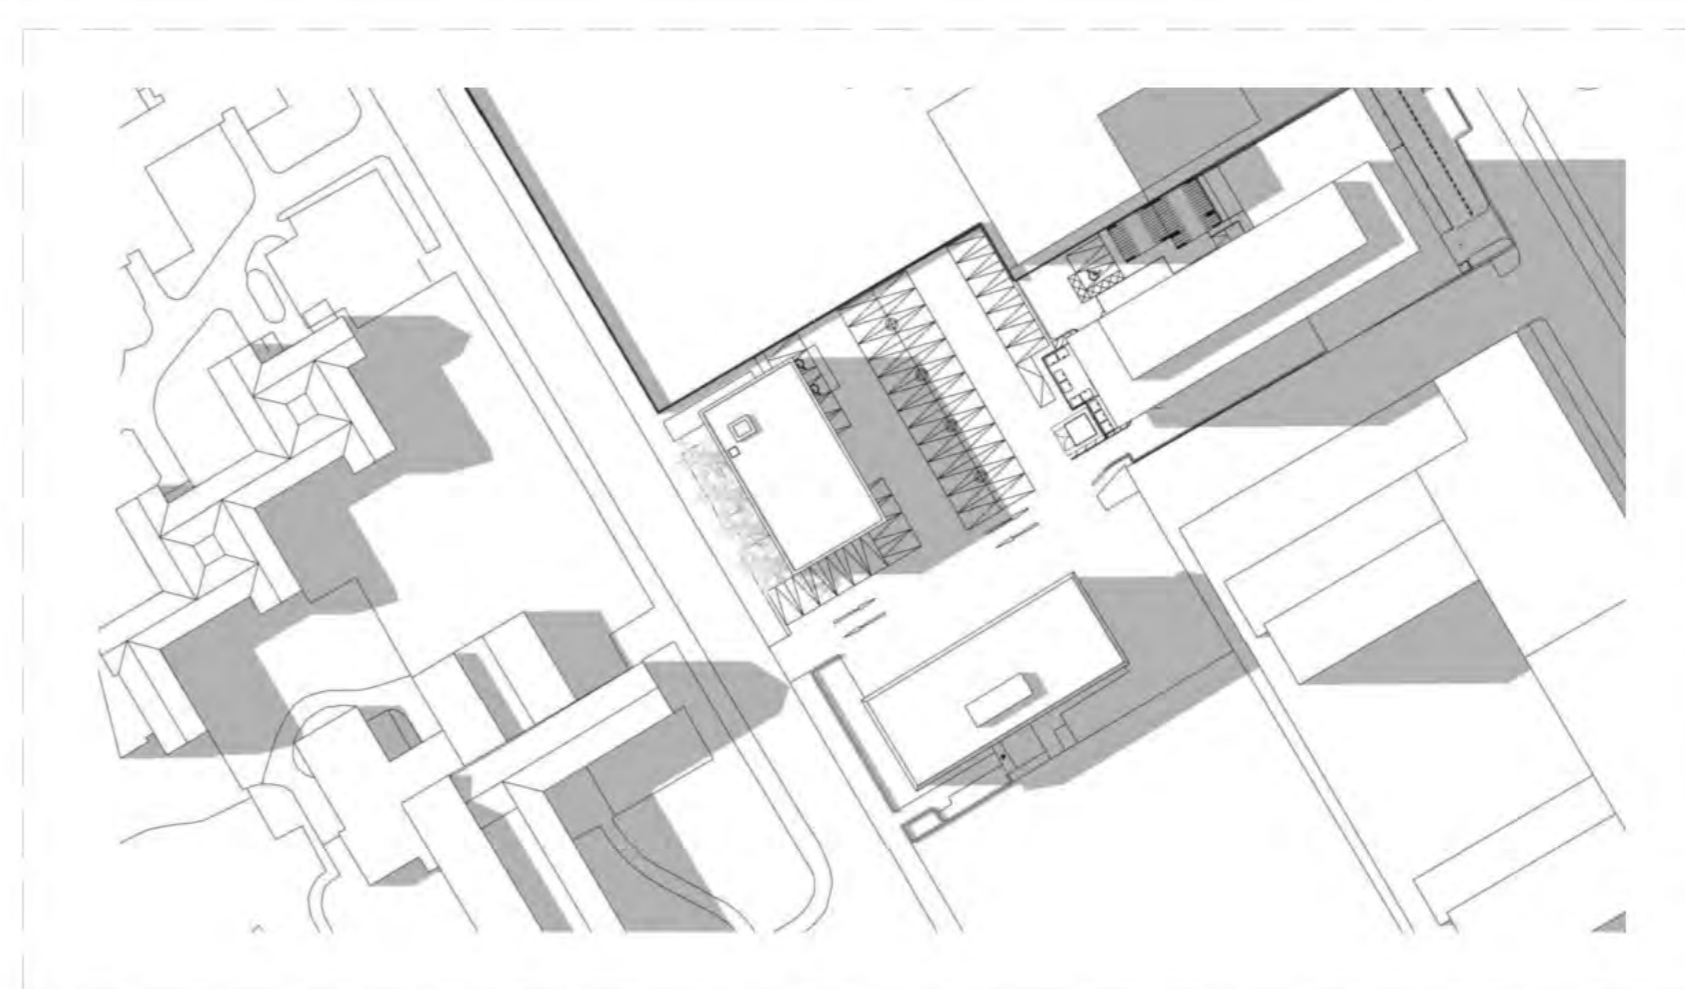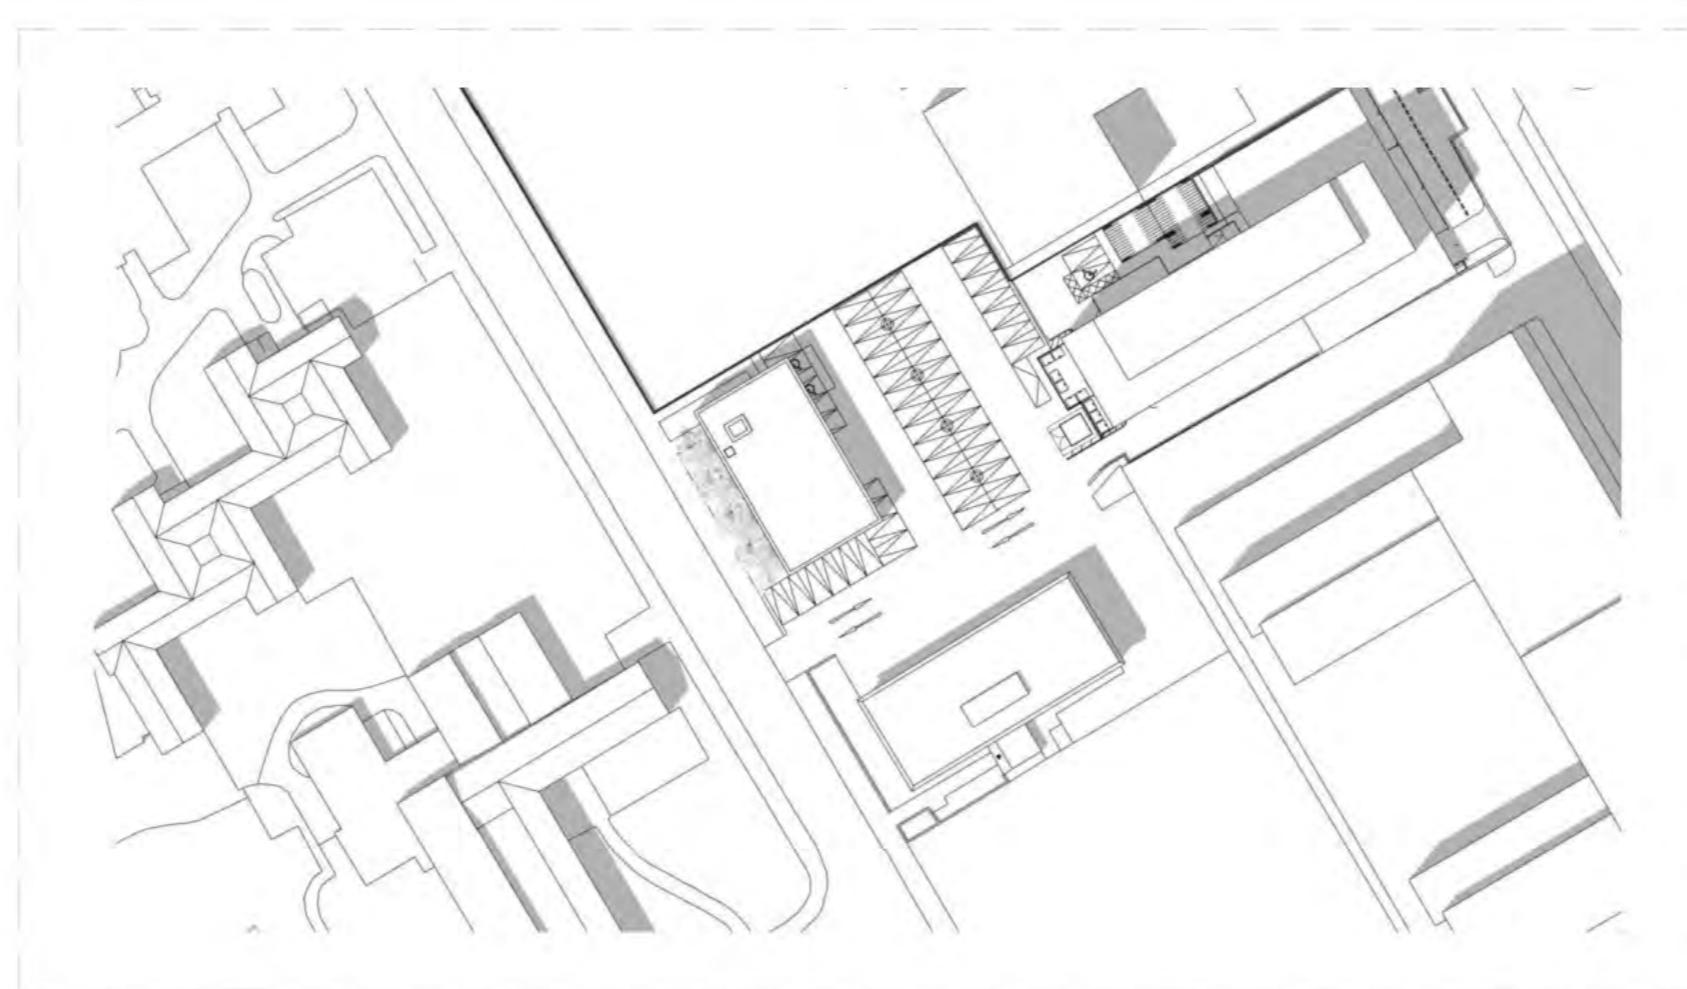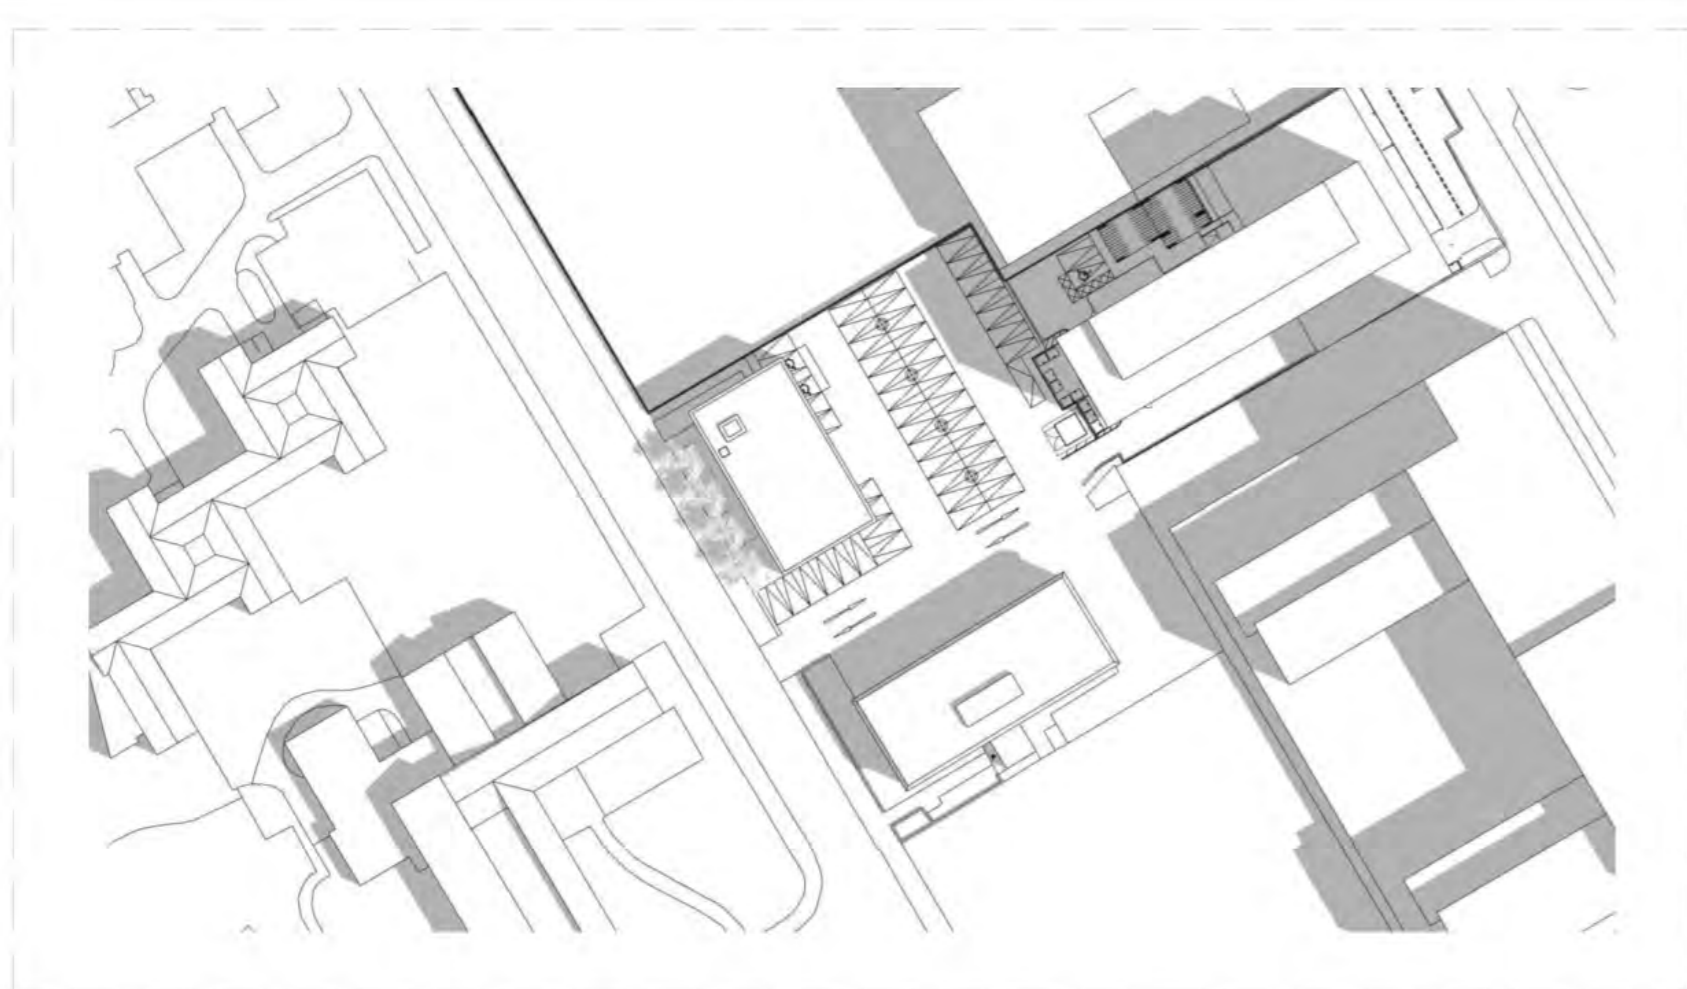

AUTUMN

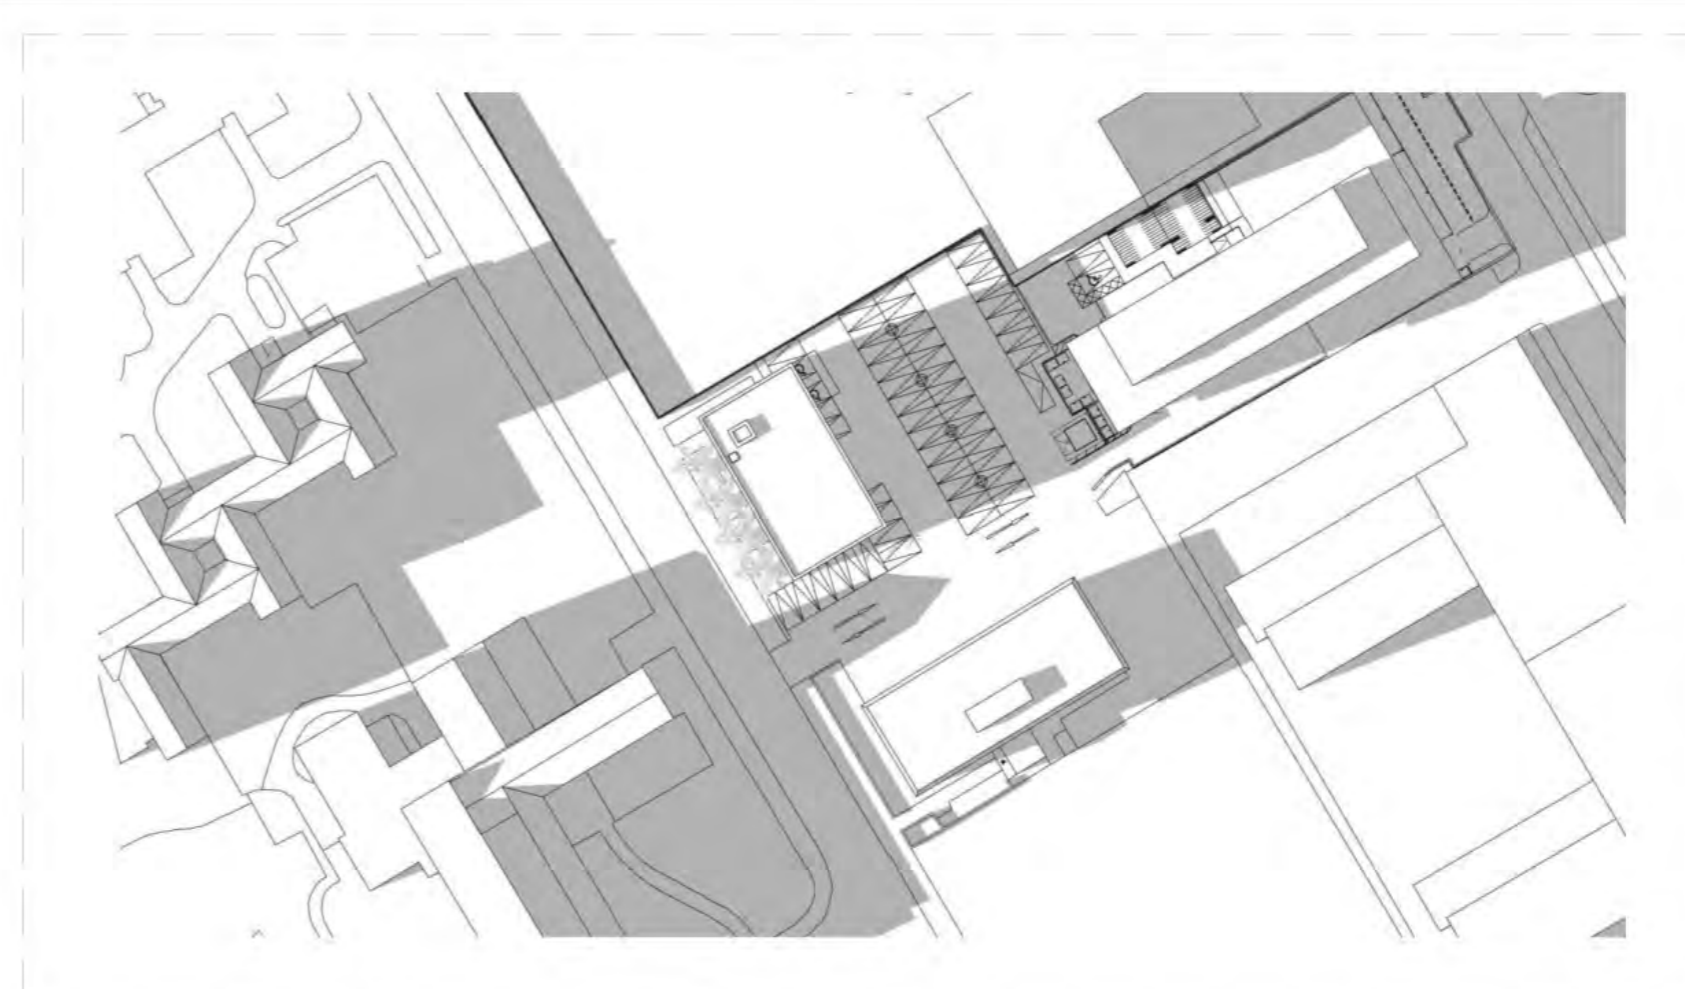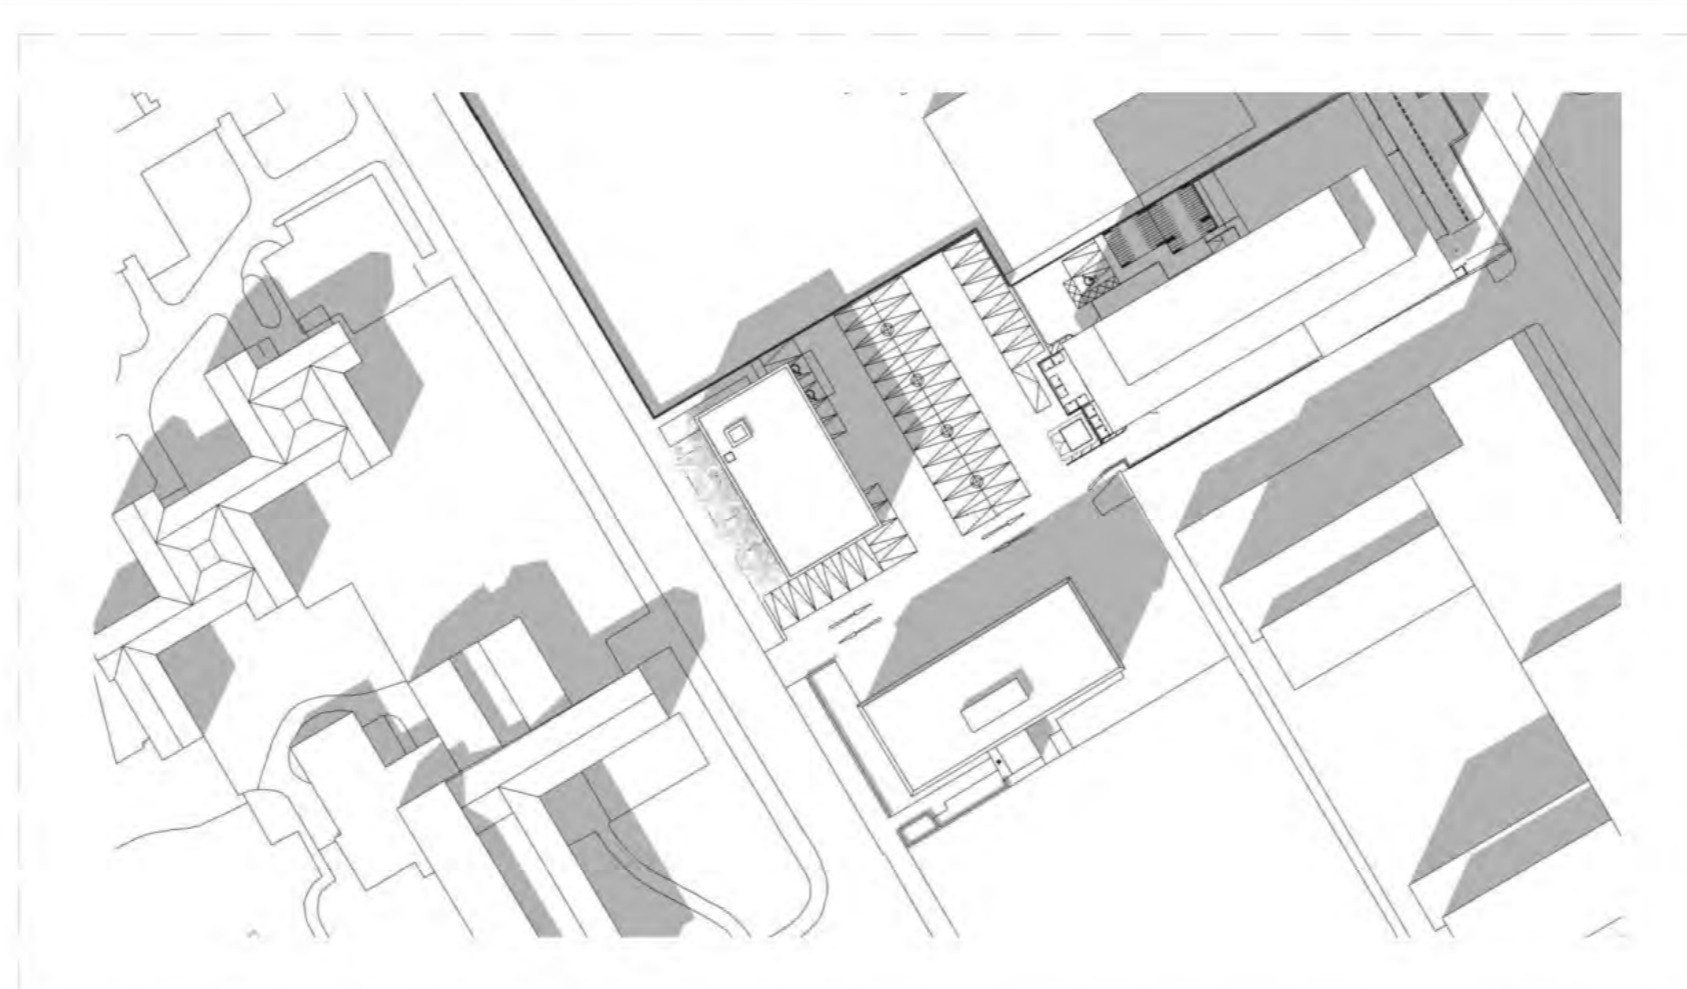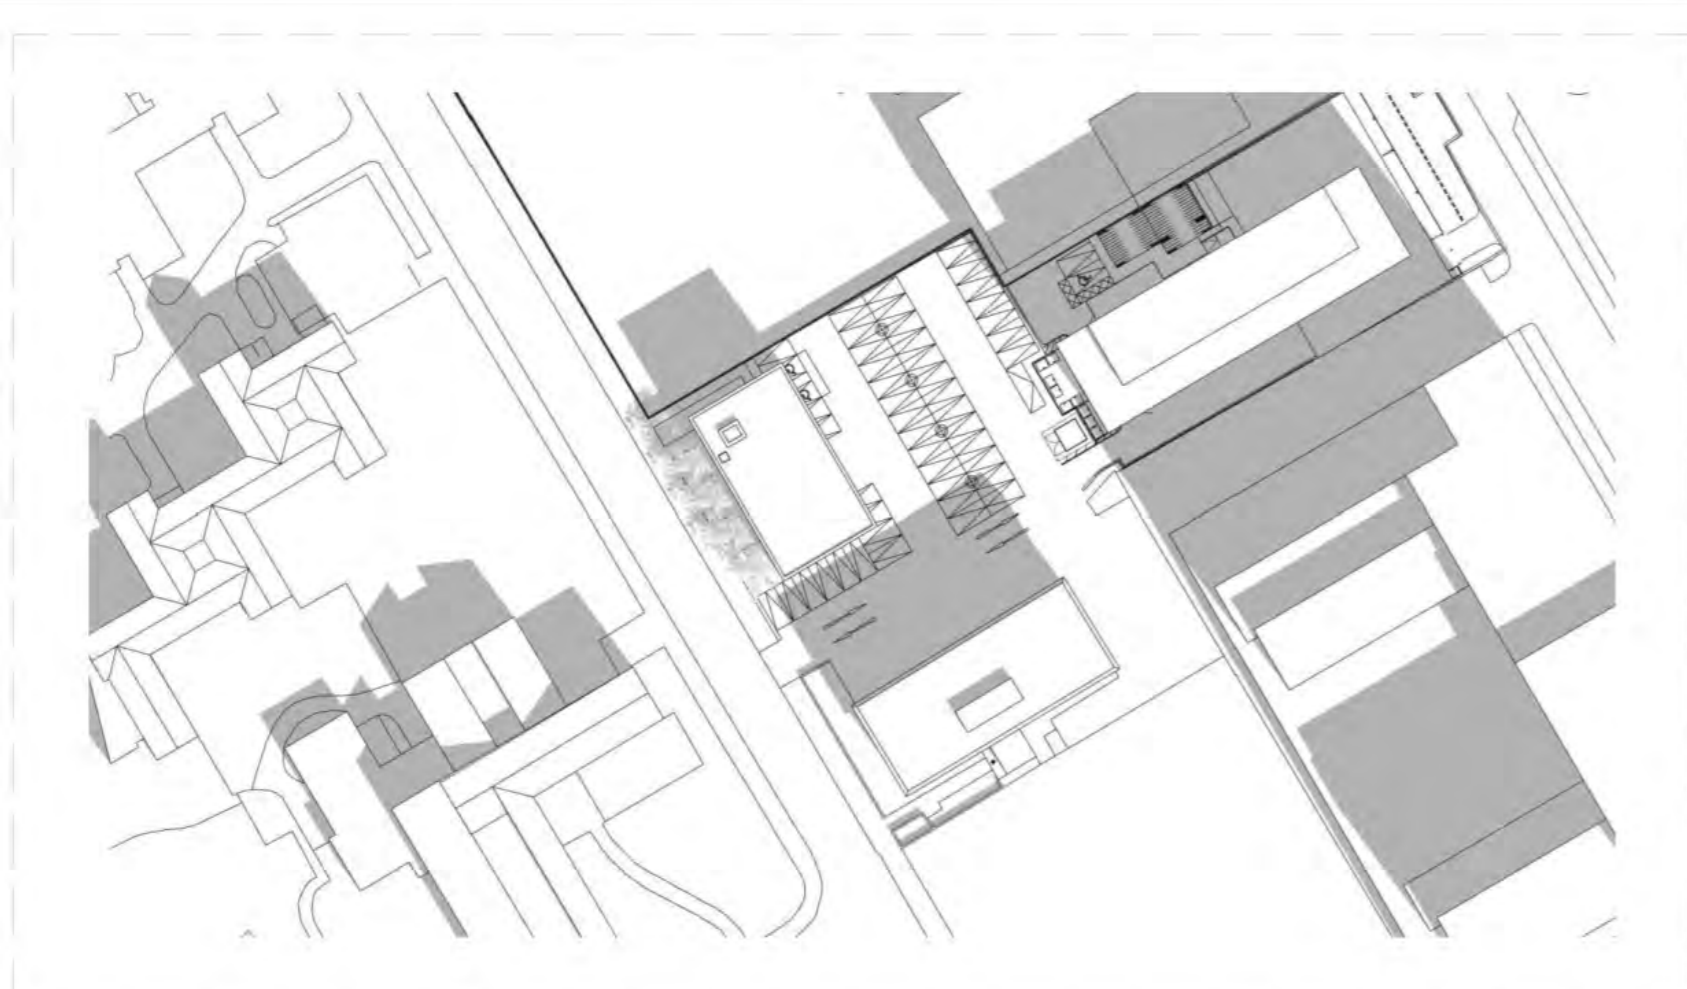

THIS DRAWING IS THE © COPYRIGHT OF FRONT ARCHITECTURE LTD AND SHOULD NOT BE COPIED WITHOUT PRIOR WRITTEN CONSENT  
CONTRACTORS ARE TO CHECK ALL LEVELS AND DIMENSIONS BEFORE WORK COMMENCES ON SITE AND ANY DISCREPANCIES ARE TO BE REFERRED TO FRONT ARCHITECTURE.  
DO NOT SCALE. WORK TO FOURSD DIMENSIONS ONLY.



PROJ	22/04/2020	FULL PLANNING PACKAGE AMENDED	RD
PROJ	17/02/2020	PLANNING PACKAGE ISSUE	RD
PROJ	04/02/2020	PRELIMINARY ISSUE	RD
REV	DATE	AMENDMENTS	DRAWN

PROJECT  
APARTMENT DEVELOPMENT  
LAND TO THE REAR OF 29 VICTORIA AVENUE  
SOUTHEND-ON-SEA, ESSEX, SS2 6AZ

DRAWING TITLE  
PLANNING PACKAGE:  
DAY LIGHT STUDY  
CLIENT  
SHAVIRAM SOUTHEND LTD.

DRAWN	PROJECT NO	DRAWING NO
RD	19.533	206
CHECKED	SCALE	
DC	NTS @ A1	
DATE	REVISION	
04.FEBRUARY.2020		P03