


Existing Plans 1:100 @ A3



Existing North East Facing Elevation 1:100 @ A3

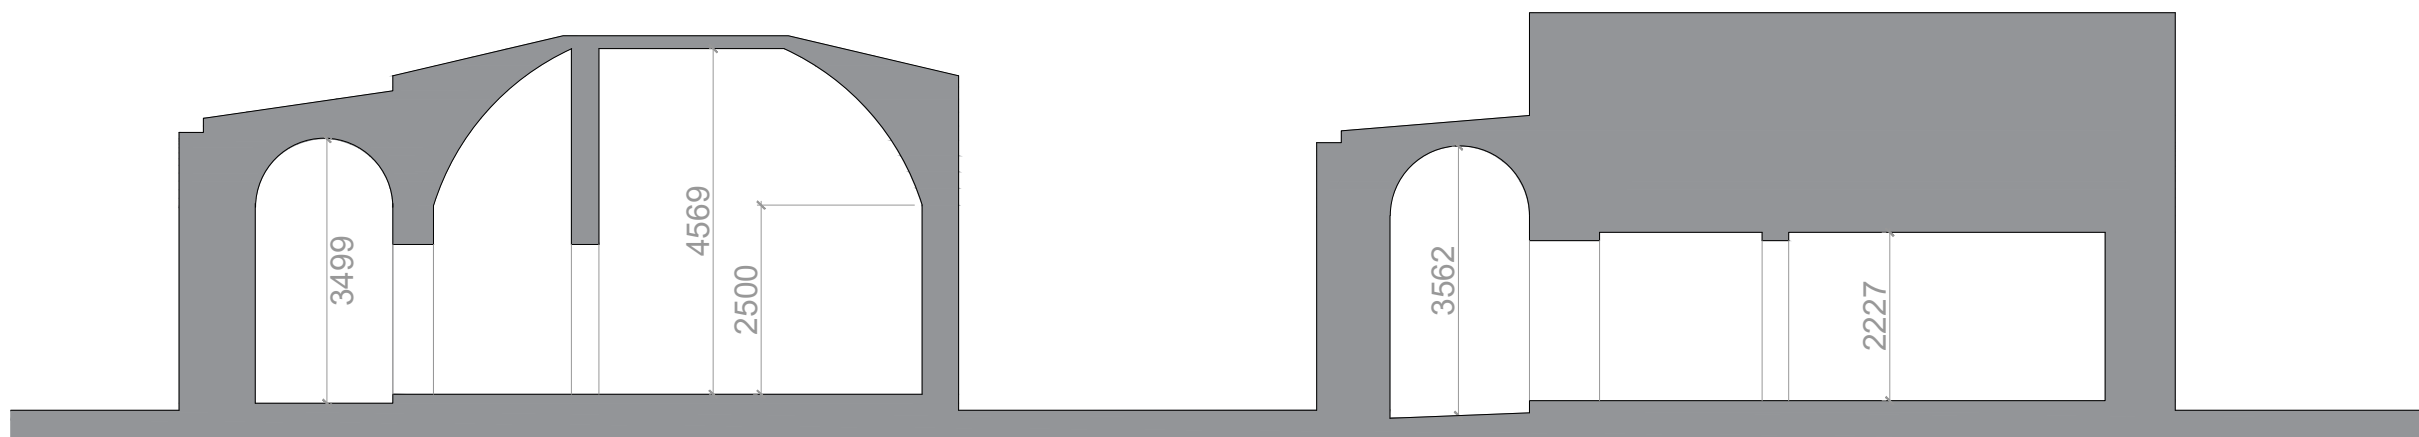

Existing Section A 1:100 @ A3

Rev	Comment	By	Date
-	-	-	-

Stage:
Planning

Client:
Metal

Project:
Gunners Park
New Barge Road
Shoebury
Southend-on-Sea
SS3 9FW

Drawing Title:
Powder Magazine
Existing Plan, Section & Elevation

Drawing no:
596-P04

Revision: - Drawn by: RW

Project no: **596** Chkd by: SK

Scale: 1:100 @ A3

SKARCHITECTS
853-855 London Road
Westcliff-on-Sea
SS0 9SZ
Tel: 01702 509250
Email: info@skarchitects.co.uk

NB.
Do not scale from this drawing.
Drawing to be read in conjunction with all other issued drawings, documents and relevant consultants' information.
All information on this drawing is for guidance purposes only. All dimensions must be checked onsite.
This information is subject to Building Control requirements and the requirements of all relevant statutory authorities and service providers.

© SKArchitects Ltd 2018