


PLANNING DRAWING

© Copyright BDA. All rights reserved. 2018 is a trading name of Architects Ltd.
This drawing is copyright of BDA. No unauthorised copying without prior consent of BDA.
Attention is drawn to the owner/holder to consult with neighbouring owners before any work is carried out with regard to the Party Wall Act 1996.
BDA/2018/0218. Works to be fully compliant with the CDM 2015 Regulations.
Do not scale from this drawing - Use figured dimensions only (all levels & dimensions to be checked on site).

LEGEND / KEY:

- 6-Bedroom Dwellinghouse.
- 1-Bedroom Flat.
- 2-Bedroom Flat.

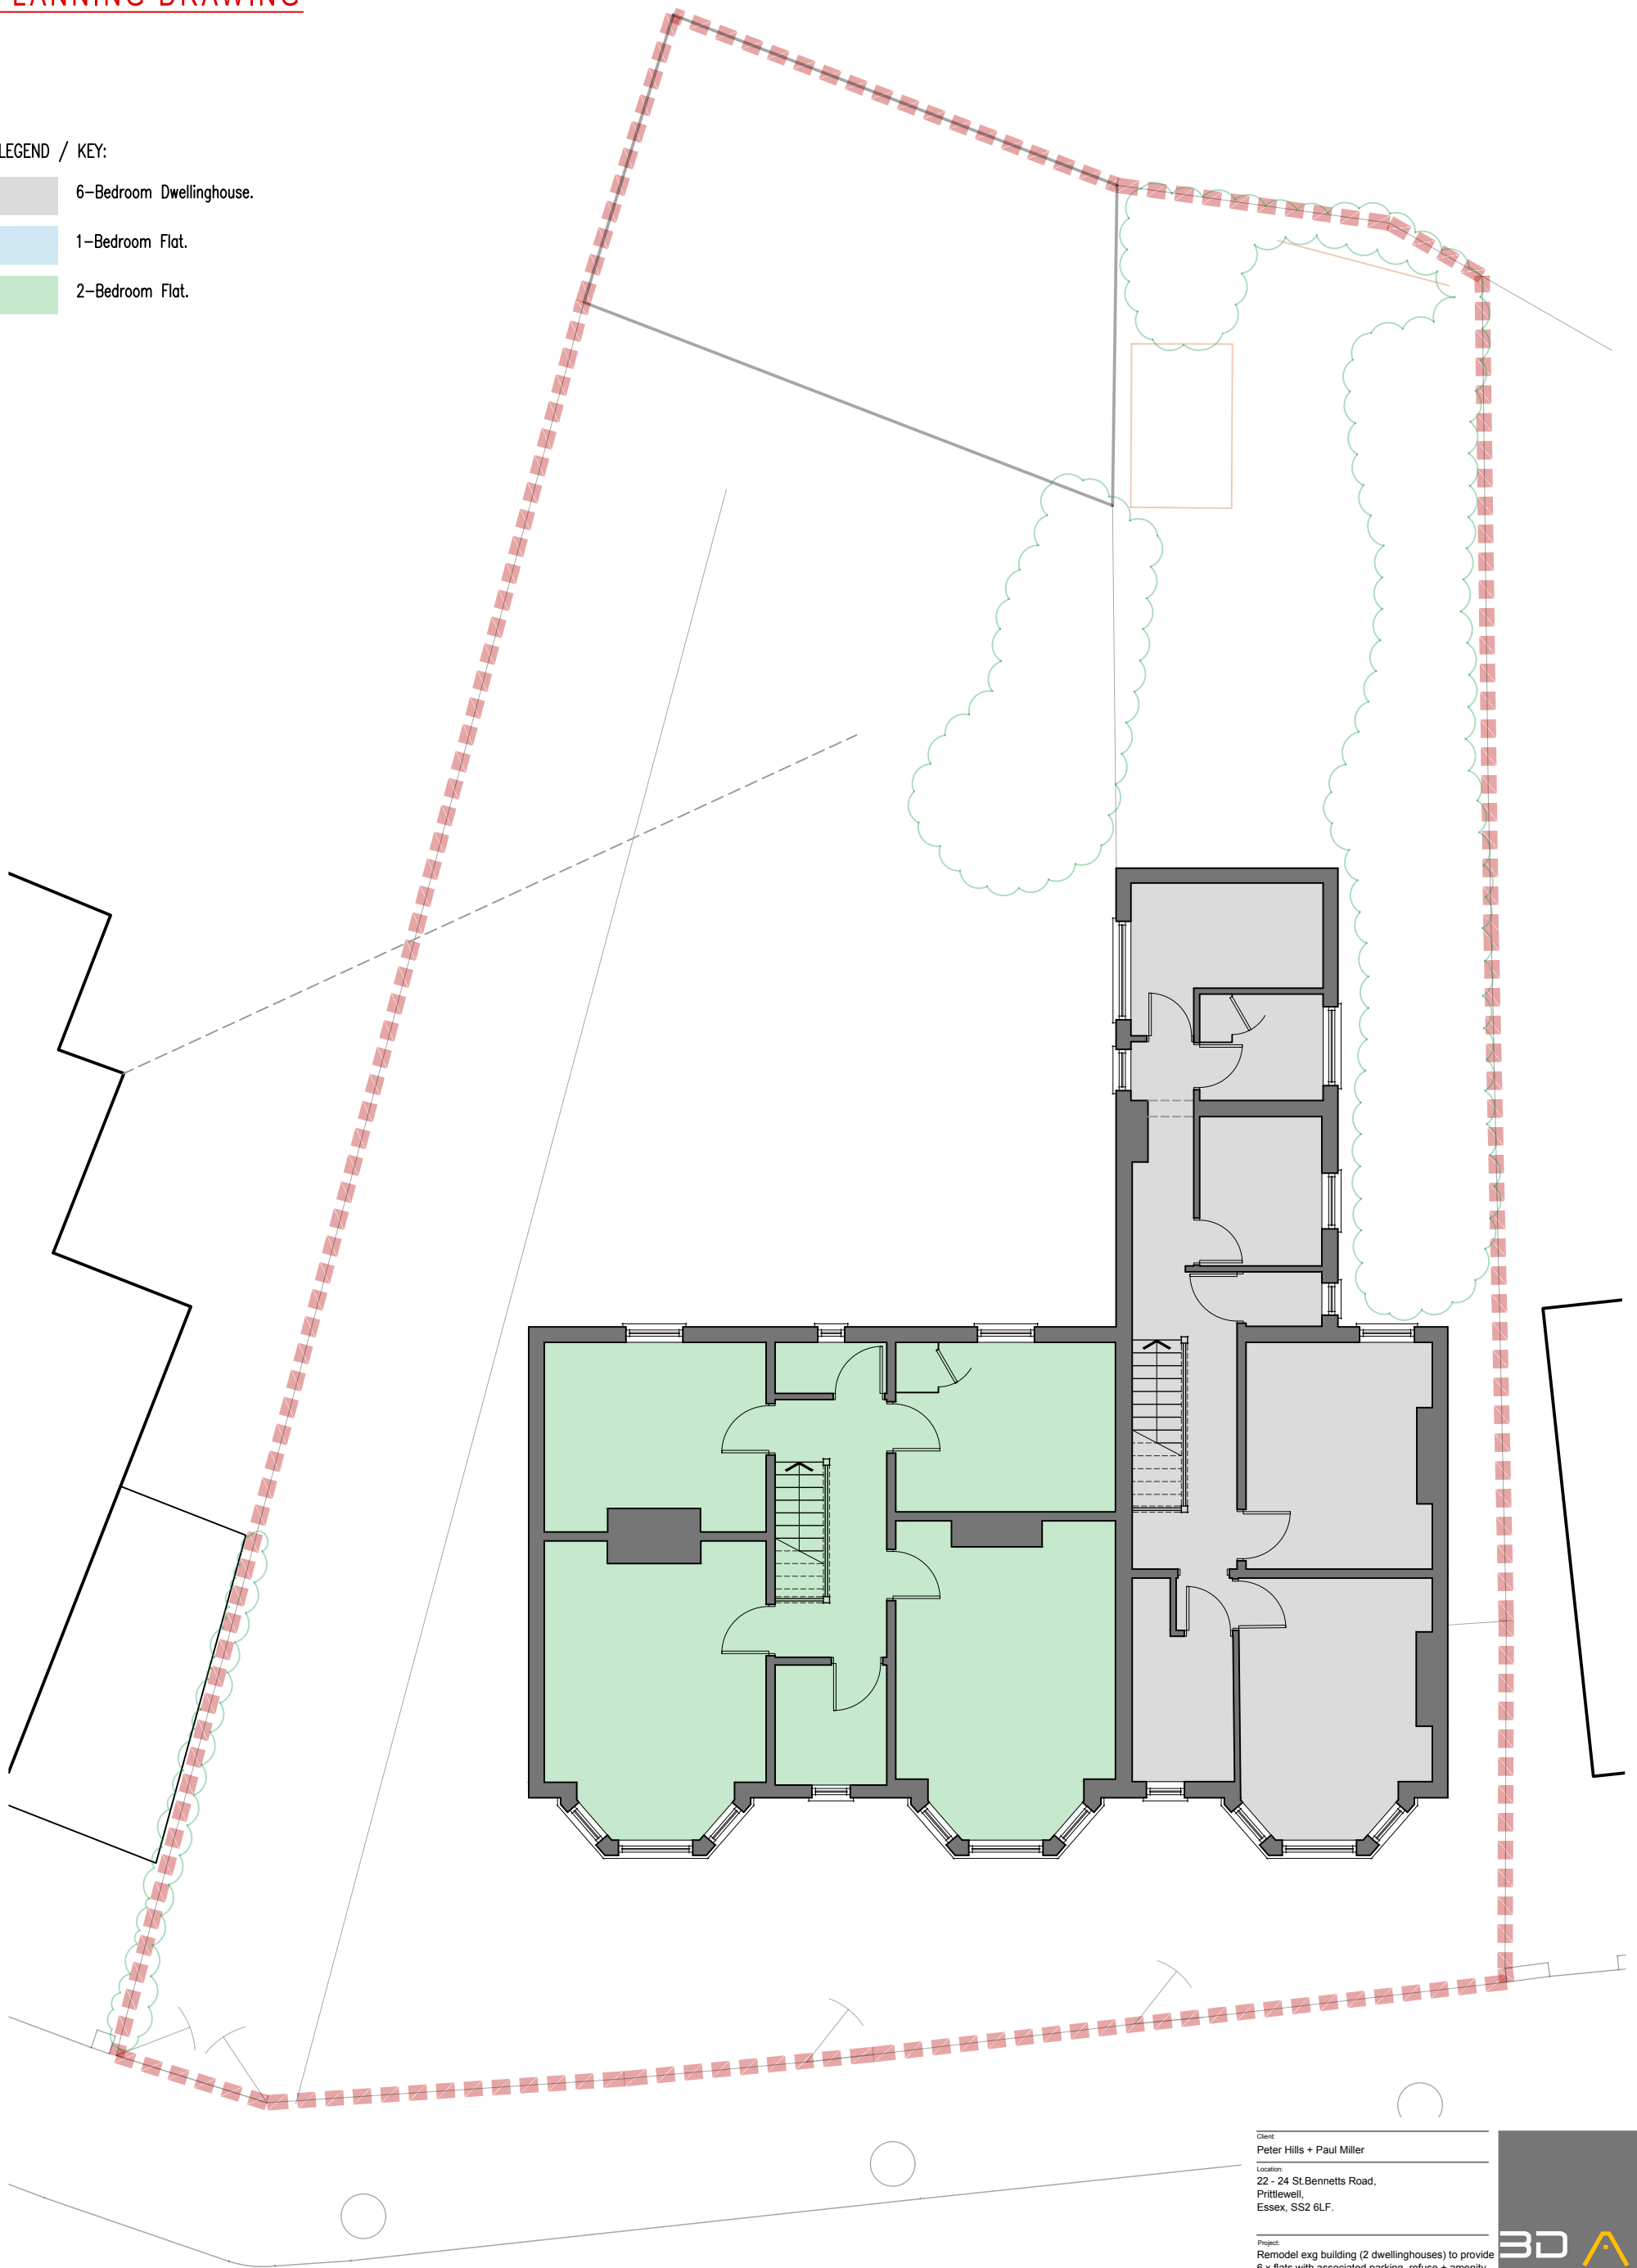

EXISTING **FIRST FLOOR** PLAN 1:100

Client:
Peter Hills + Paul Miller

Location:
**22 - 24 St Bennetts Road,
Prittlewell,
Essex, SS2 6LF.**

Project:
**Remodel exg building (2 dwellinghouses) to provide
6 x flats with associated parking, refuse + amenity.**

(EXISTING PLANS)

Drawn: CP Checked: SRF
Scale: 1:100 Date: August 2018
Drawing No: Rev: B
18.150/02