



Existing Site Location Plan 1:1250

North

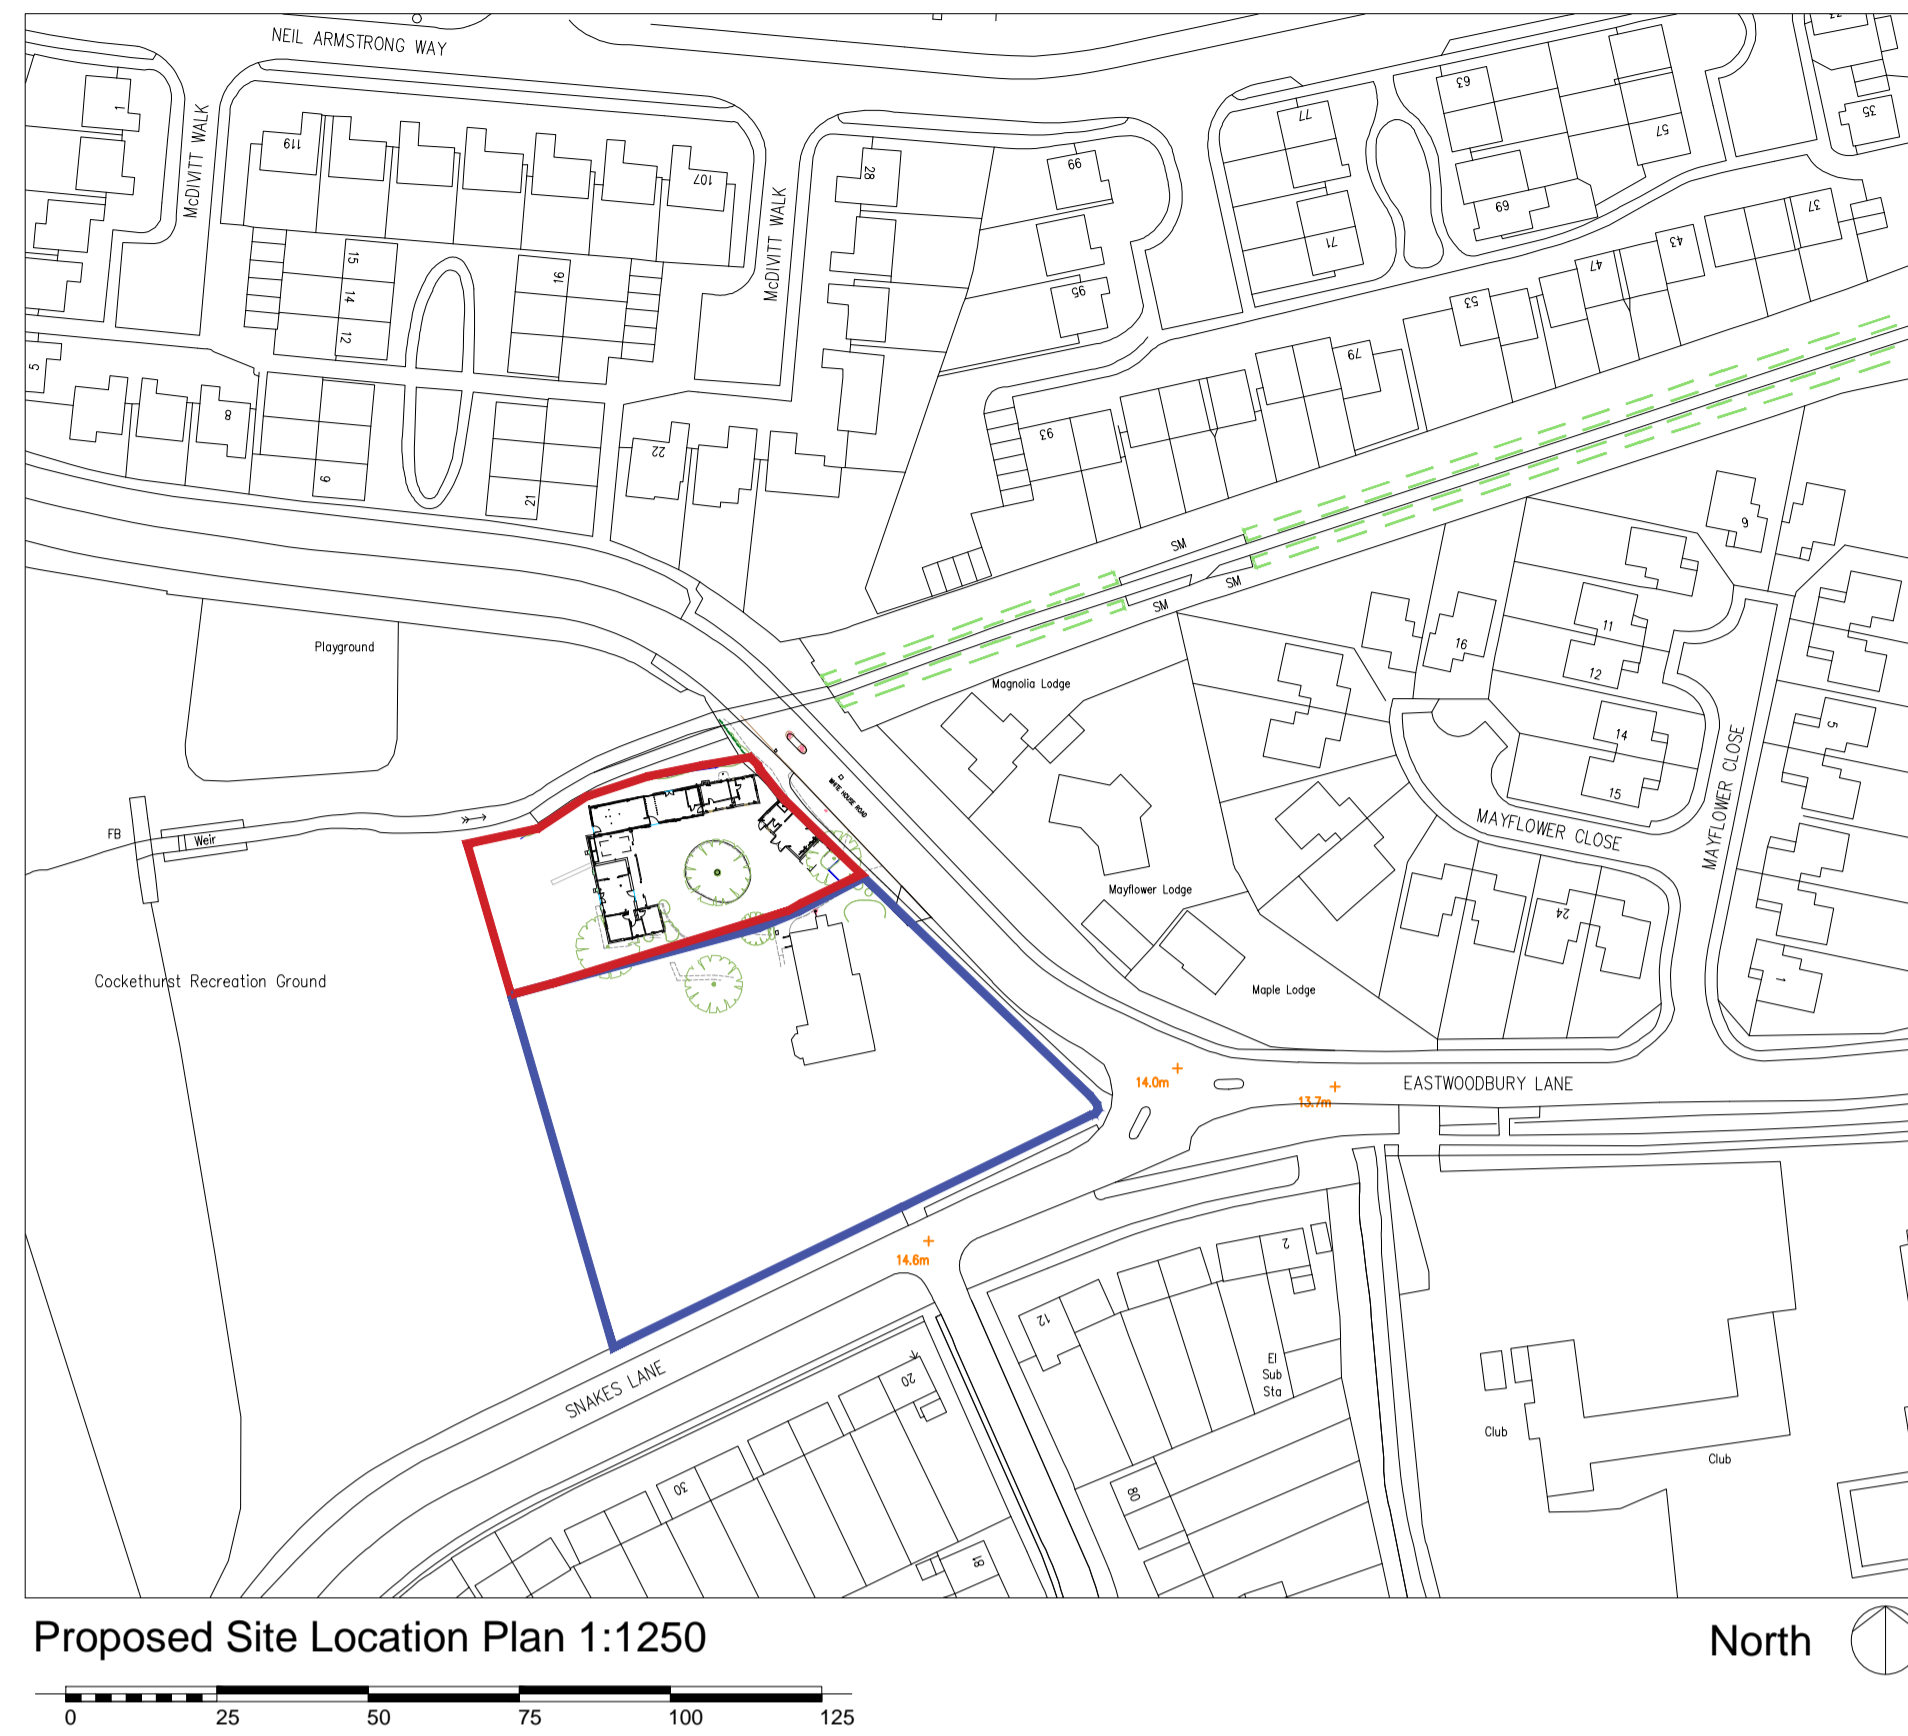

Proposed Site Location Plan 1:1250

North

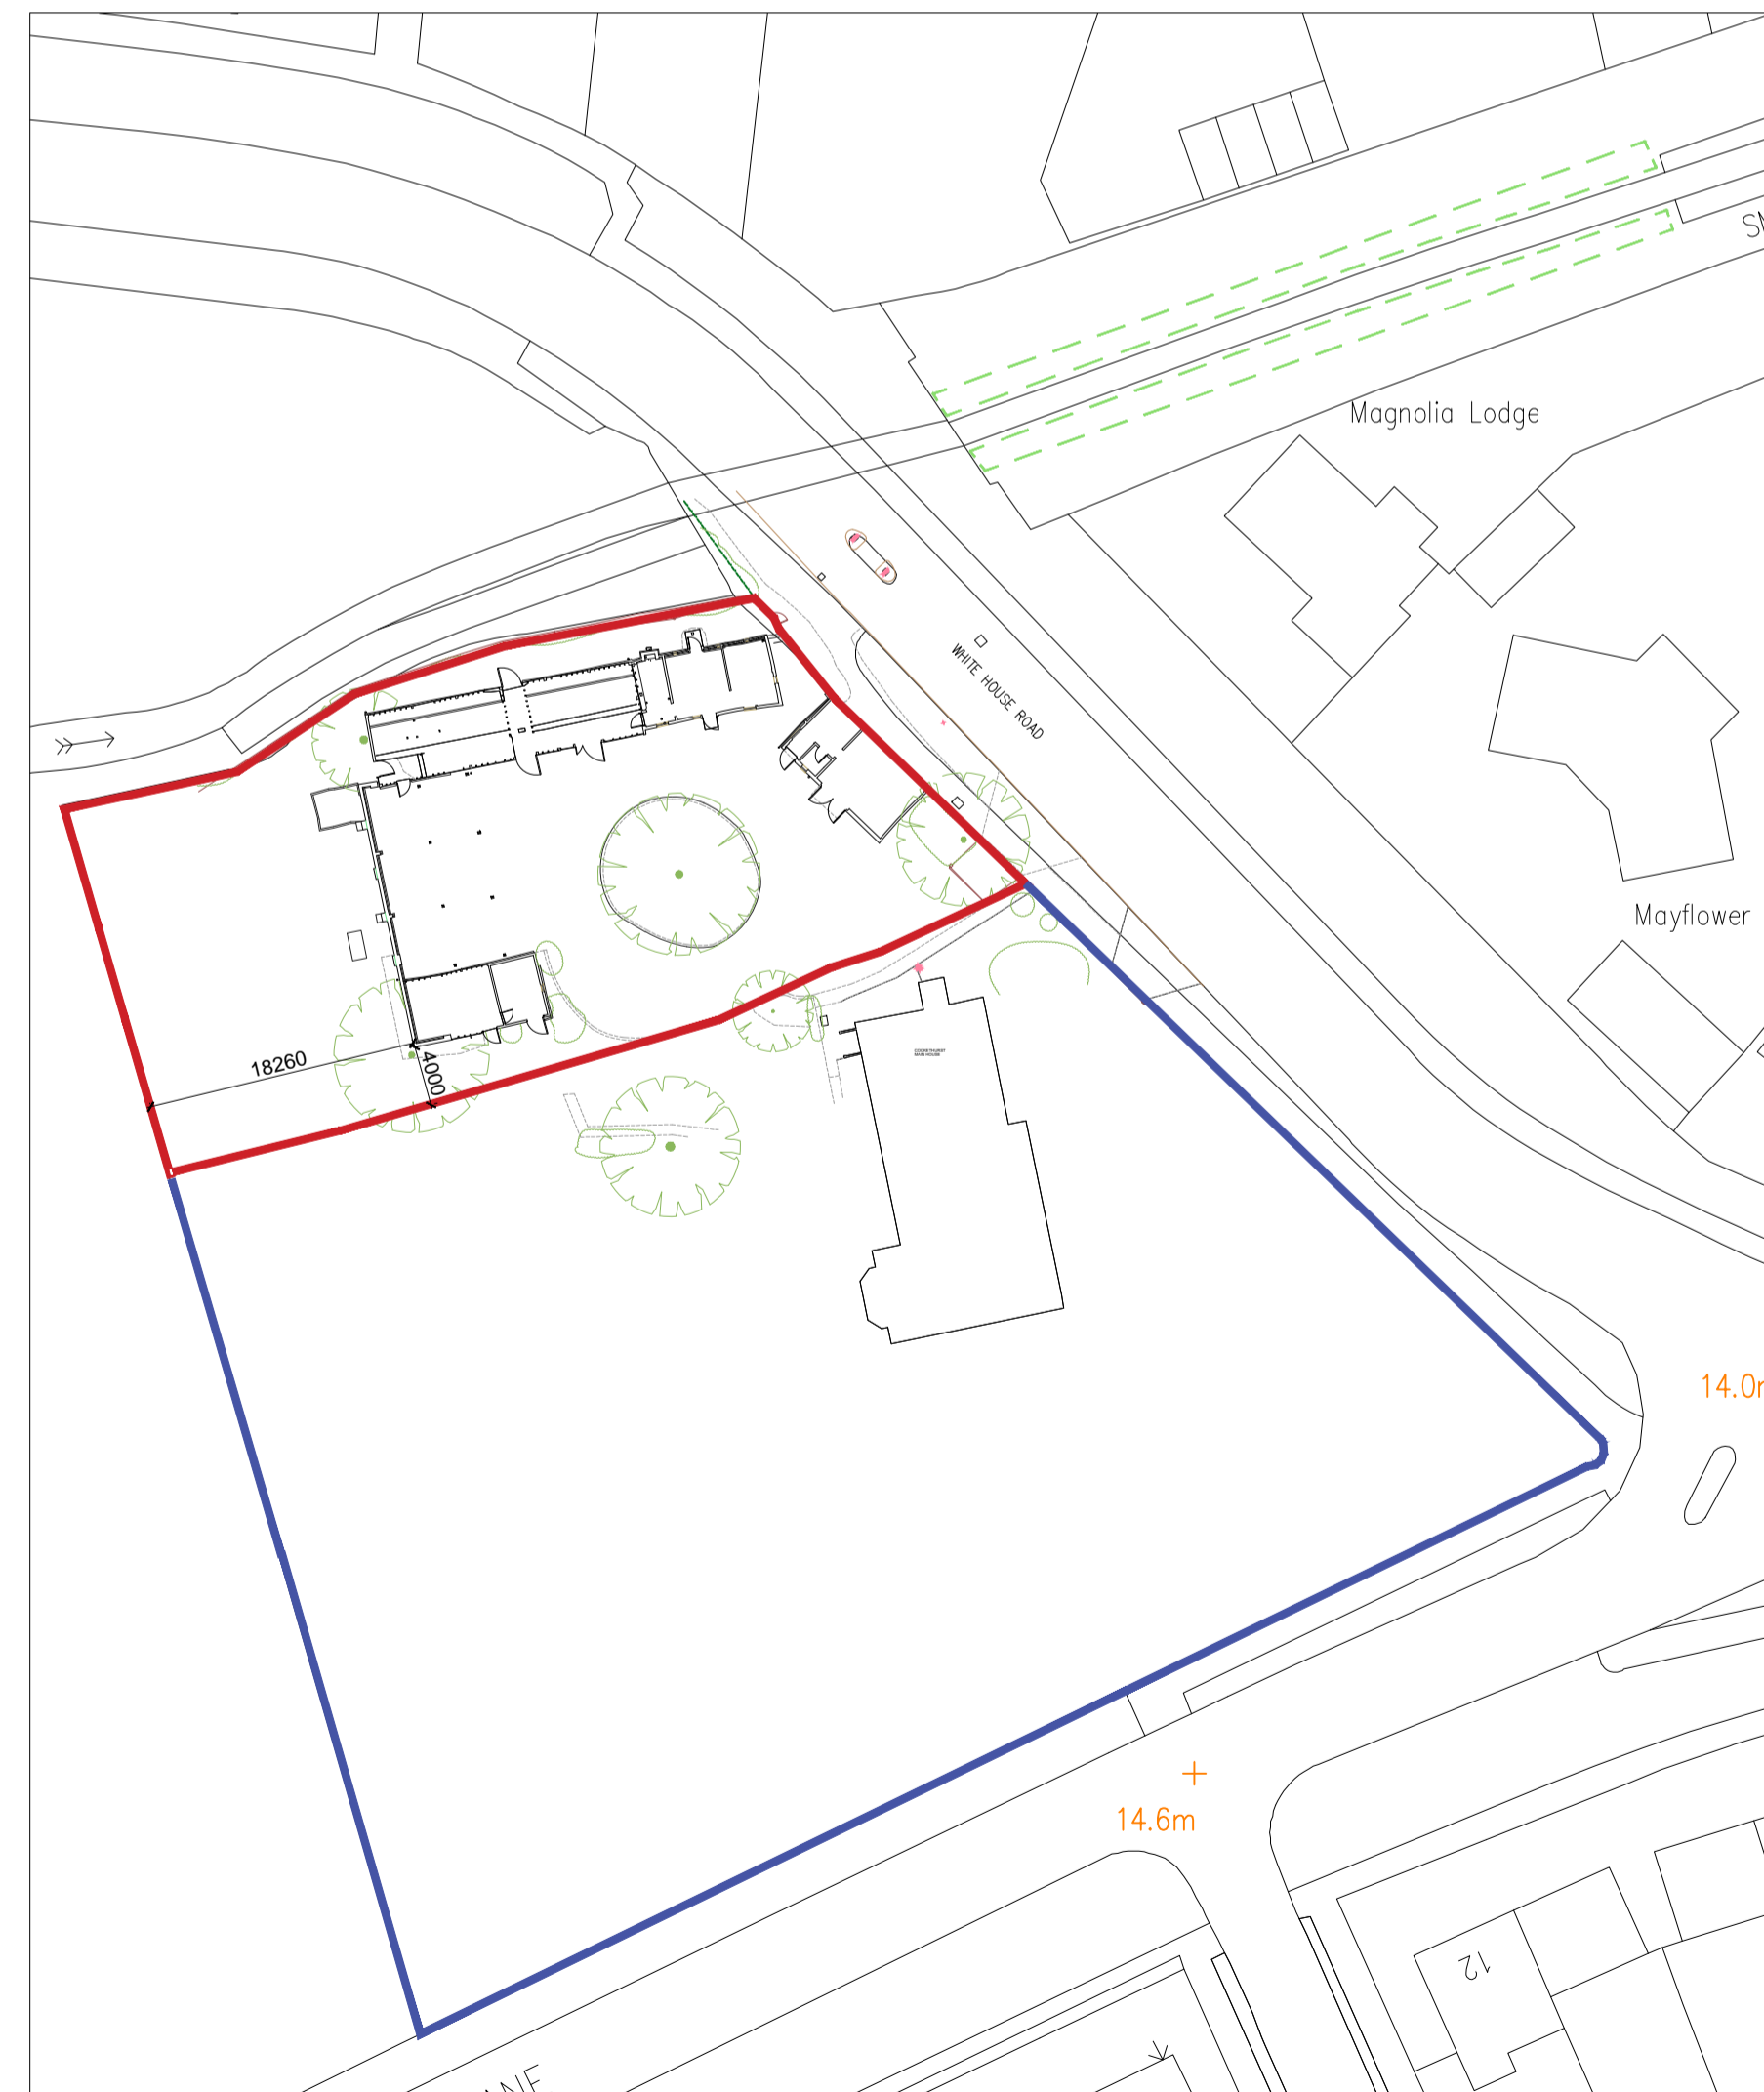

Existing Block Plan 1:500

North



Proposed Block Plan 1:500

North

Notes:

Rev	Comment	By	Date
F	Scale Refuge Increase	DS	30/07/2020
E	Scale Refuge	DS	25/06/2020
D	Planning Amendments	DS	01/06/2020
C	Planning Issue	DS	19/02/2020
B	Layout alterations	DS	30/01/2020
A	Layout alterations	DS	21/01/2020
-	Production of drawing	DS	25/11/2019

Stage:  
2 & 3 - Stage

Client:  
DAVID DEDMAN

Project:  
COCKETHURST  
EASTWOODBURY LANE  
SOUTHEND ON SEA SS2 6UE  
ESSEX

Drawing Title:  
SITE AND BLOCK PLANS

Drawing no: 504\_P300 Revision: F

Project no: 504-05-18 Drawn by: MM/DS

Scale: 1:500, 1:250 @ A1 Chkd by: MM/MSK

**SKARCHITECTS**  
853-855 London Road  
Westcliff-on-Sea  
SS0 9E2  
Tel: 01702 509250  
Email: info@skarchitects.co.uk

We do not scale from this drawing. Drawing to be read in conjunction with all other issued drawings, documents and relevant consultant information. All information on this drawing is for guidance purposes only. All dimensions must be checked on site. This information is subject to Building Control requirements and the requirements of all relevant statutory authorities and service providers.  
© SKARCHITECTS Ltd 2018