

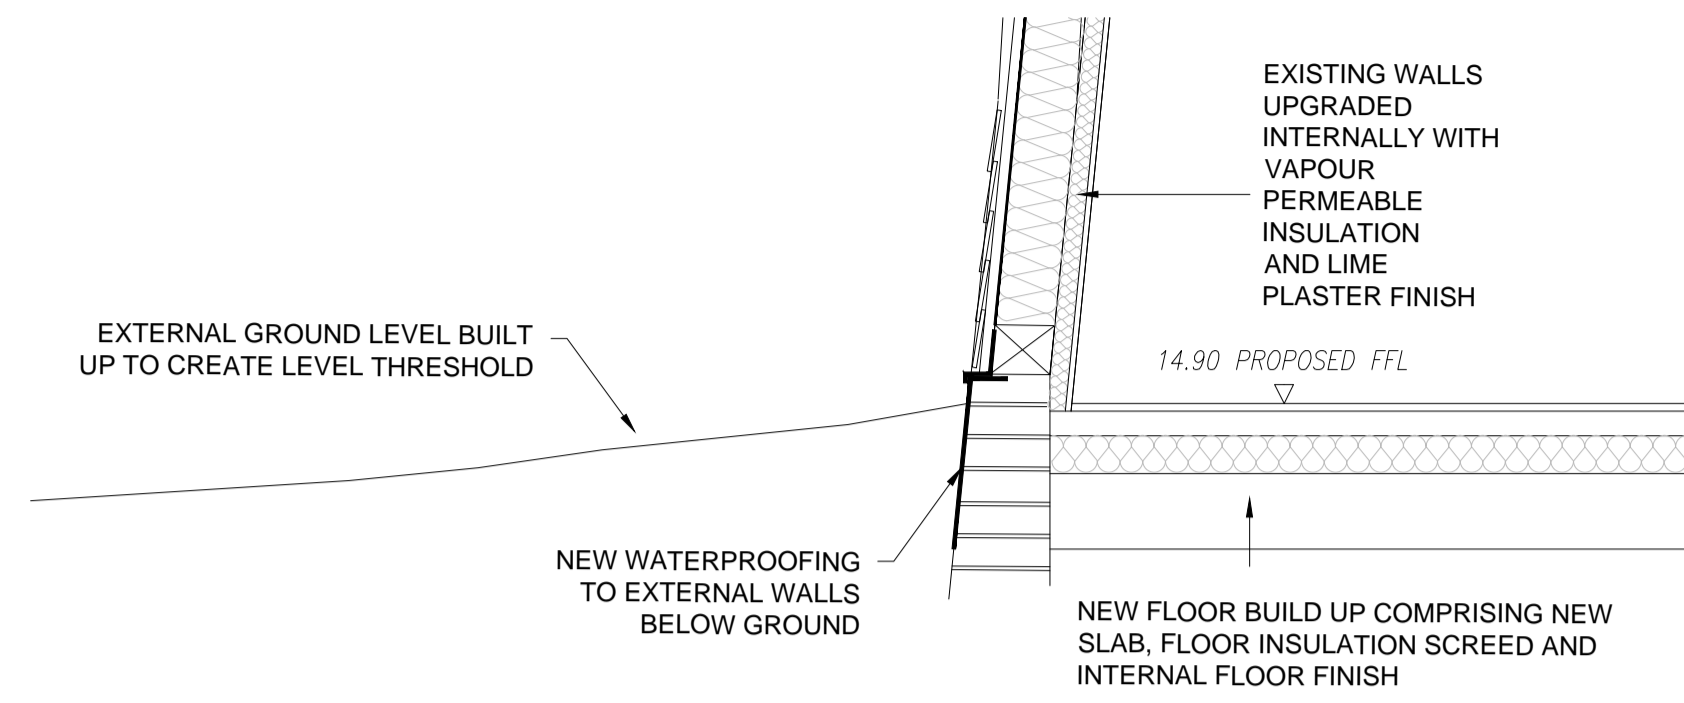



Existing Floor Detail 1:20

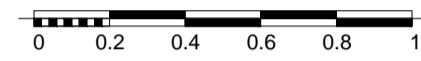


Proposed Floor Detail 1:20

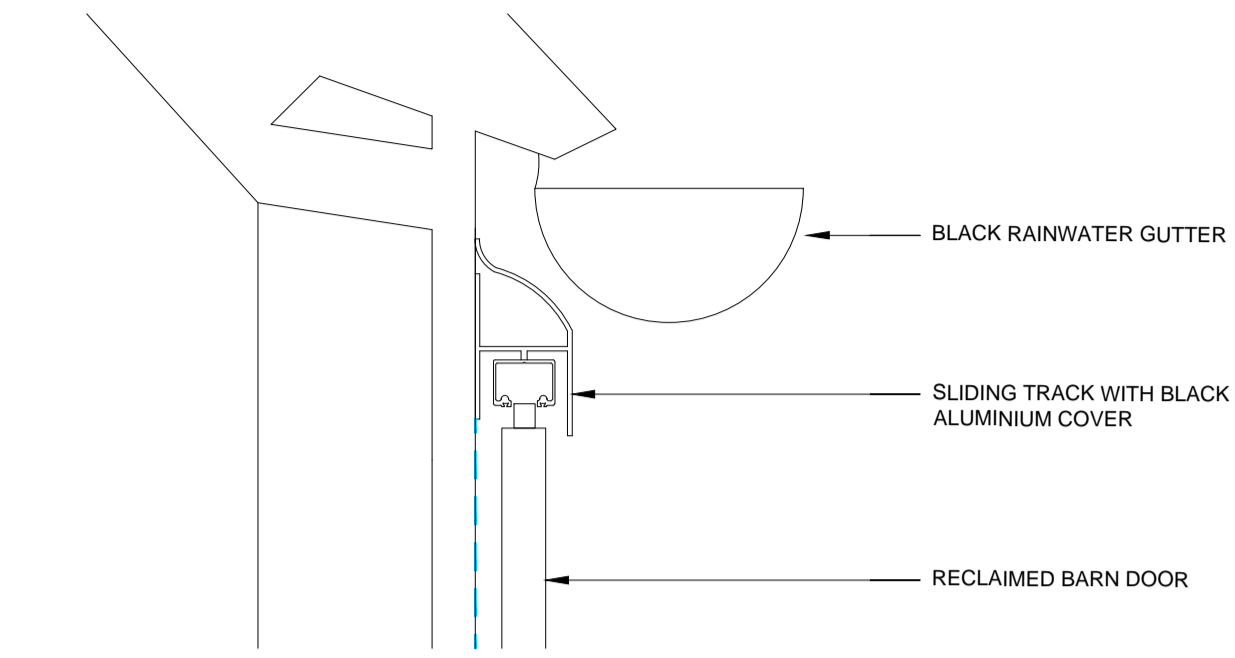


Proposed Sliding Shutter Detail 1:5

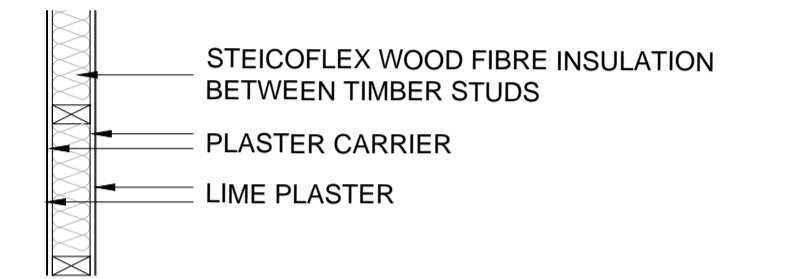


Standard Internal Wall Detail 1:20

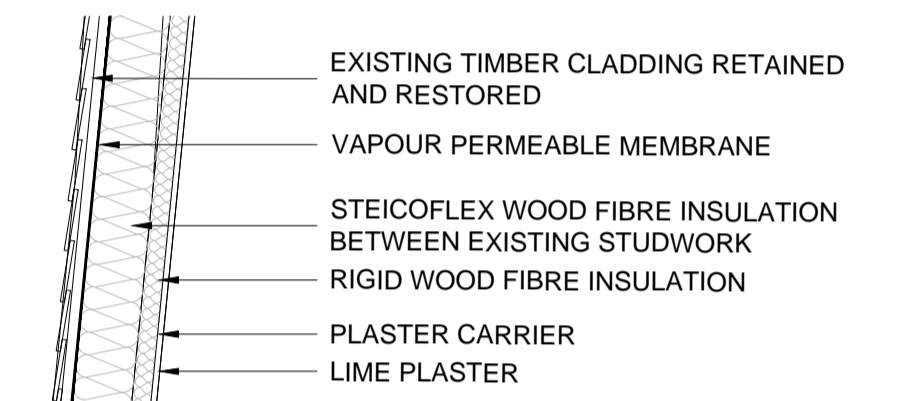


Standard External Wall Detail 1:20

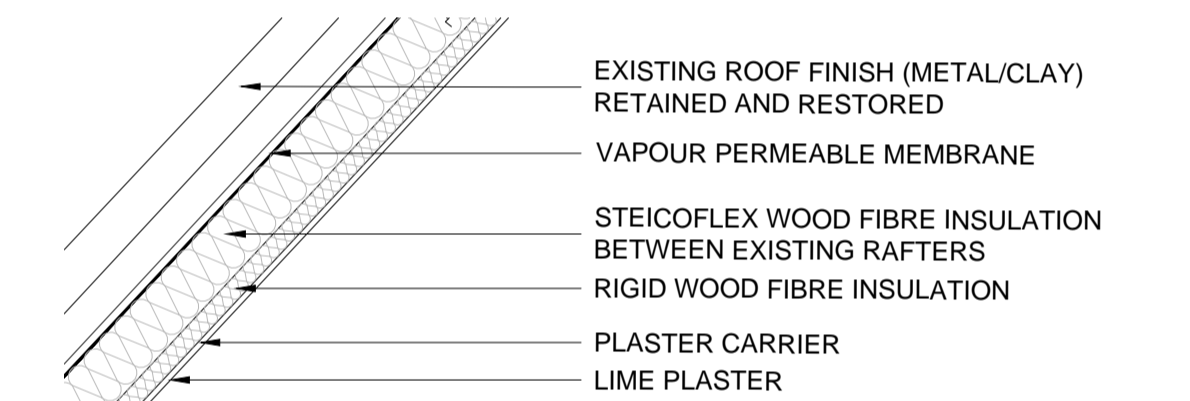

Standard Roof Detail 1:20

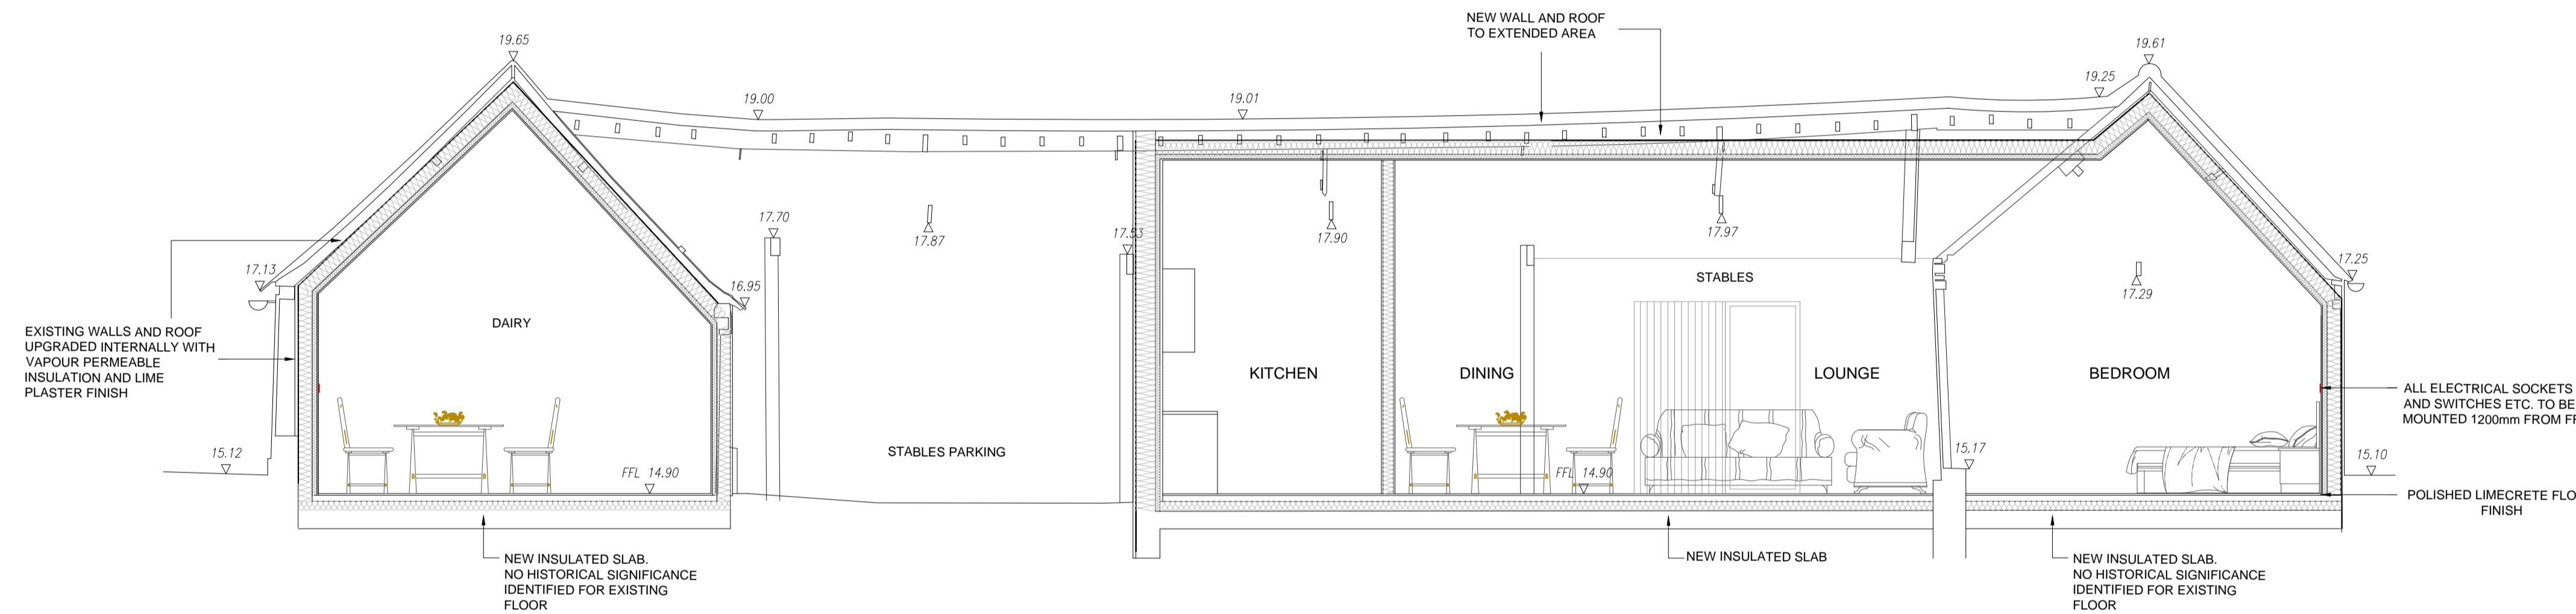

Proposed Section - Dairy and Stables

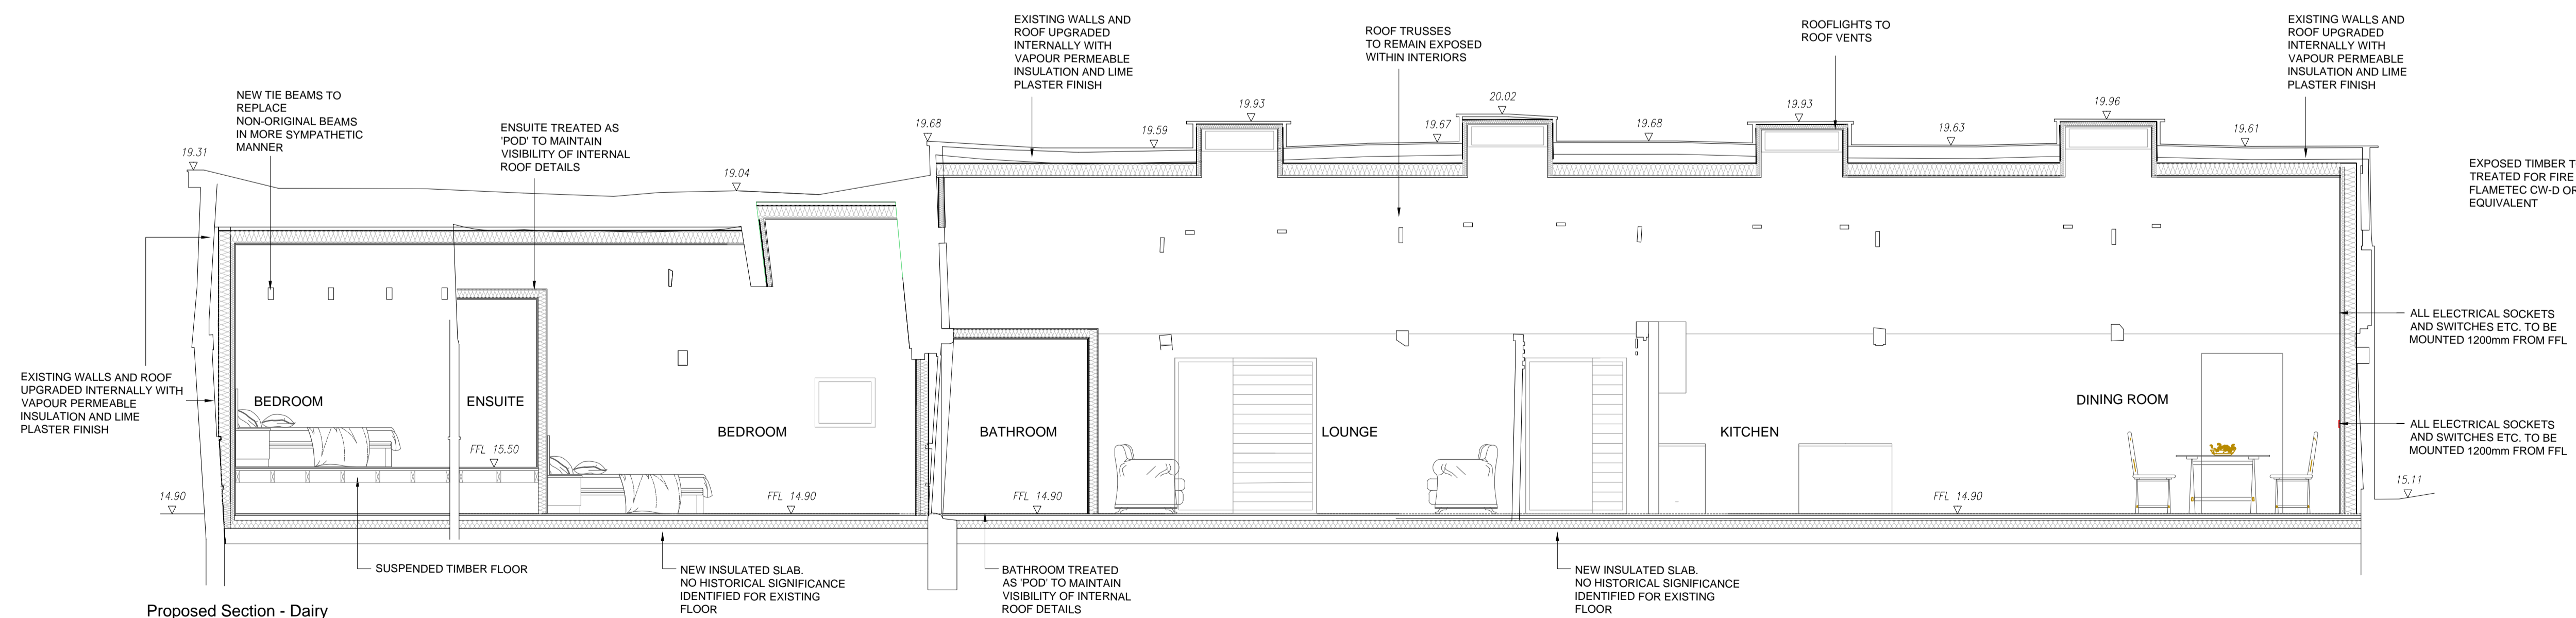

Proposed Section - Dairy

Proposed Sections 1:50



Notes:			

Rev	Comment	By	Date
F	Scale Refuge Increase	DS	30/07/2020
E	Scale Refuge	DS	25/06/2020
D	Planning Amendments	DS	01/06/2020
C	Planning Issue	DS	19/02/2020
B	Layout alterations	DS	30/01/2020
A	Layout alterations	DS	21/01/2020
-	PRODUCTION OF DRAWING	DS	27/11/19

Stage:	2 & 3 - Stage
--------	---------------

Client:	DAVID DEDMAN
---------	--------------

Project:	COCKETHURST EASTWOODBURY LANE SOUTH ON SEA SS2 6UE ESSEX
----------	---

Drawing Title:	PROPOSED SECTIONS
----------------	-------------------

Drawing no:	S04_P309	Revision:	F
Project no:	S04-05-18	Drawn by:	MM/DS
Scale:	1:5, 1:20, 1:50 @ A1	Chkd by:	MM/MSK

SKARCHITECTS
853-855 London Road
WardOffon Sea
SS0 9SZ
Tel: 01702 509250
Email: info@skarchitects.co.uk

We do not scale from this drawing. Drawing to be read in conjunction with all other issued drawings, documents and relevant consultant information. All information on this drawing is for guidance purposes only. All dimensions must be checked on site. This information is subject to Building Control requirements and the requirements of all relevant statutory authorities and service providers.
© SKARCHITECTS Ltd 2018