

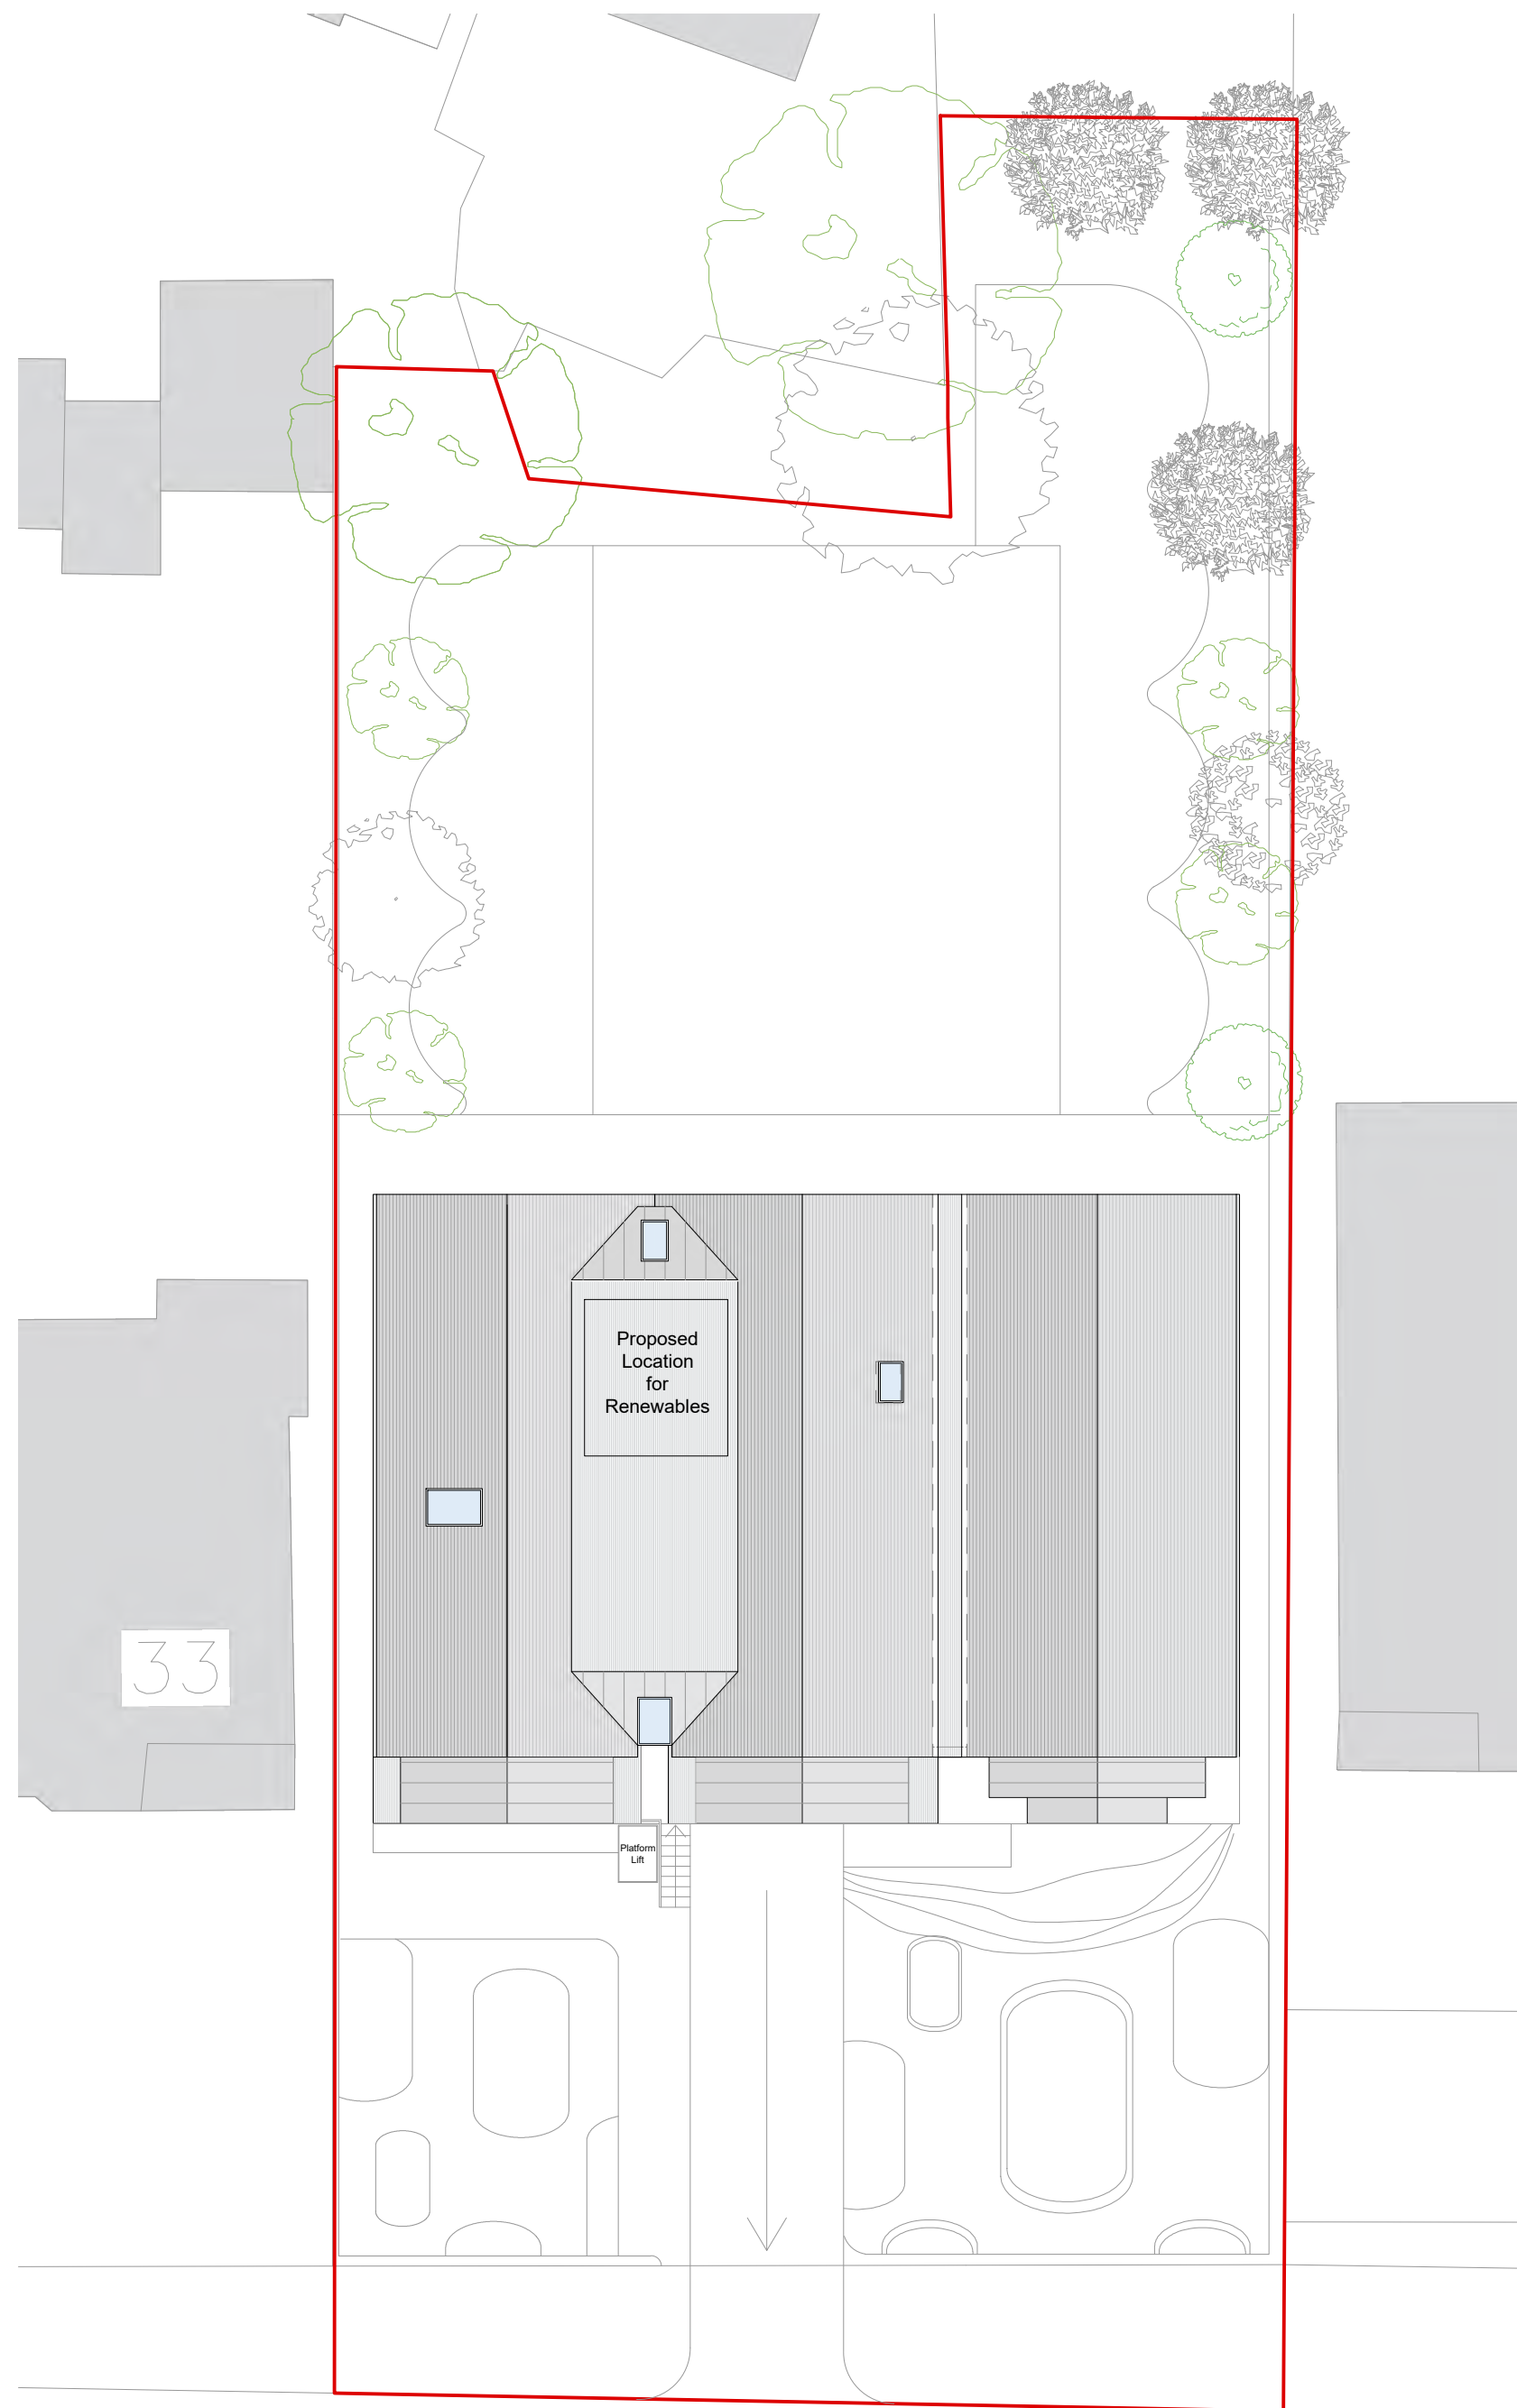
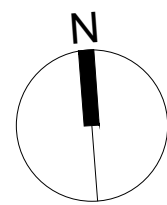
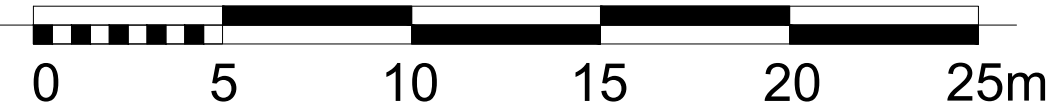


EXISTING BLOCK PLAN 1:200 @ A2

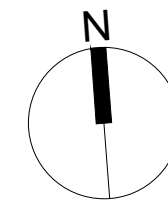

PROPOSED BLOCK PLAN 1:200 @ A2

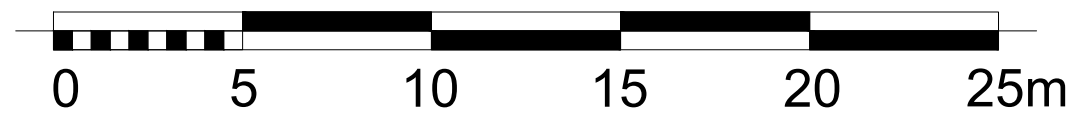

Rev	Comment	By	Date
F	Planning adjustments	RW	27/07/2020
E	Planning adjustments	RW	09/07/2020
D	Red line adjustment	RW	07/07/2020
C	Landscape information added	RW	12/06/2020
B	Client amendments	RW	28/04/2020
A	Client amendments	RW	20/04/2020

Stage:
Feasibility

Client:
Emore Group

Project:
30-32 The Leas
Westcliff-on-Sea
Essex
SS0 8JB

Drawing Title:
Existing and Proposed Block Plan

Drawing no:
609 - P02

Revision: **F** Drawn by: RW

Project no: 609 Chkd by: SK

Scale: 1:200 @ A2

SKARCHITECTS

853-855 London Road
Westcliff-on-Sea
SS0 9SZ

Tel: 01702 509250
Email: info@skarchitects.co.uk

NB:
Do not scale from this drawing.
Drawing to be read in conjunction with all other issued drawings, documents and relevant consultant information.
All information on this drawing is for guidance purposes only. All dimensions must be checked onsite.
This information is subject to Building Control requirements and the requirements of all relevant statutory authorities and service providers.
© SKArchitects Ltd 2018