



SUBJECT TO SITE SURVEY, CONFIRMATION OF LEGAL BOUNDARIES, SITE CONSTRAINTS & HIGHWAYS

REDLINE AREA 7,430 SQM; 1.836 ACRES; 0.744 HECTARES

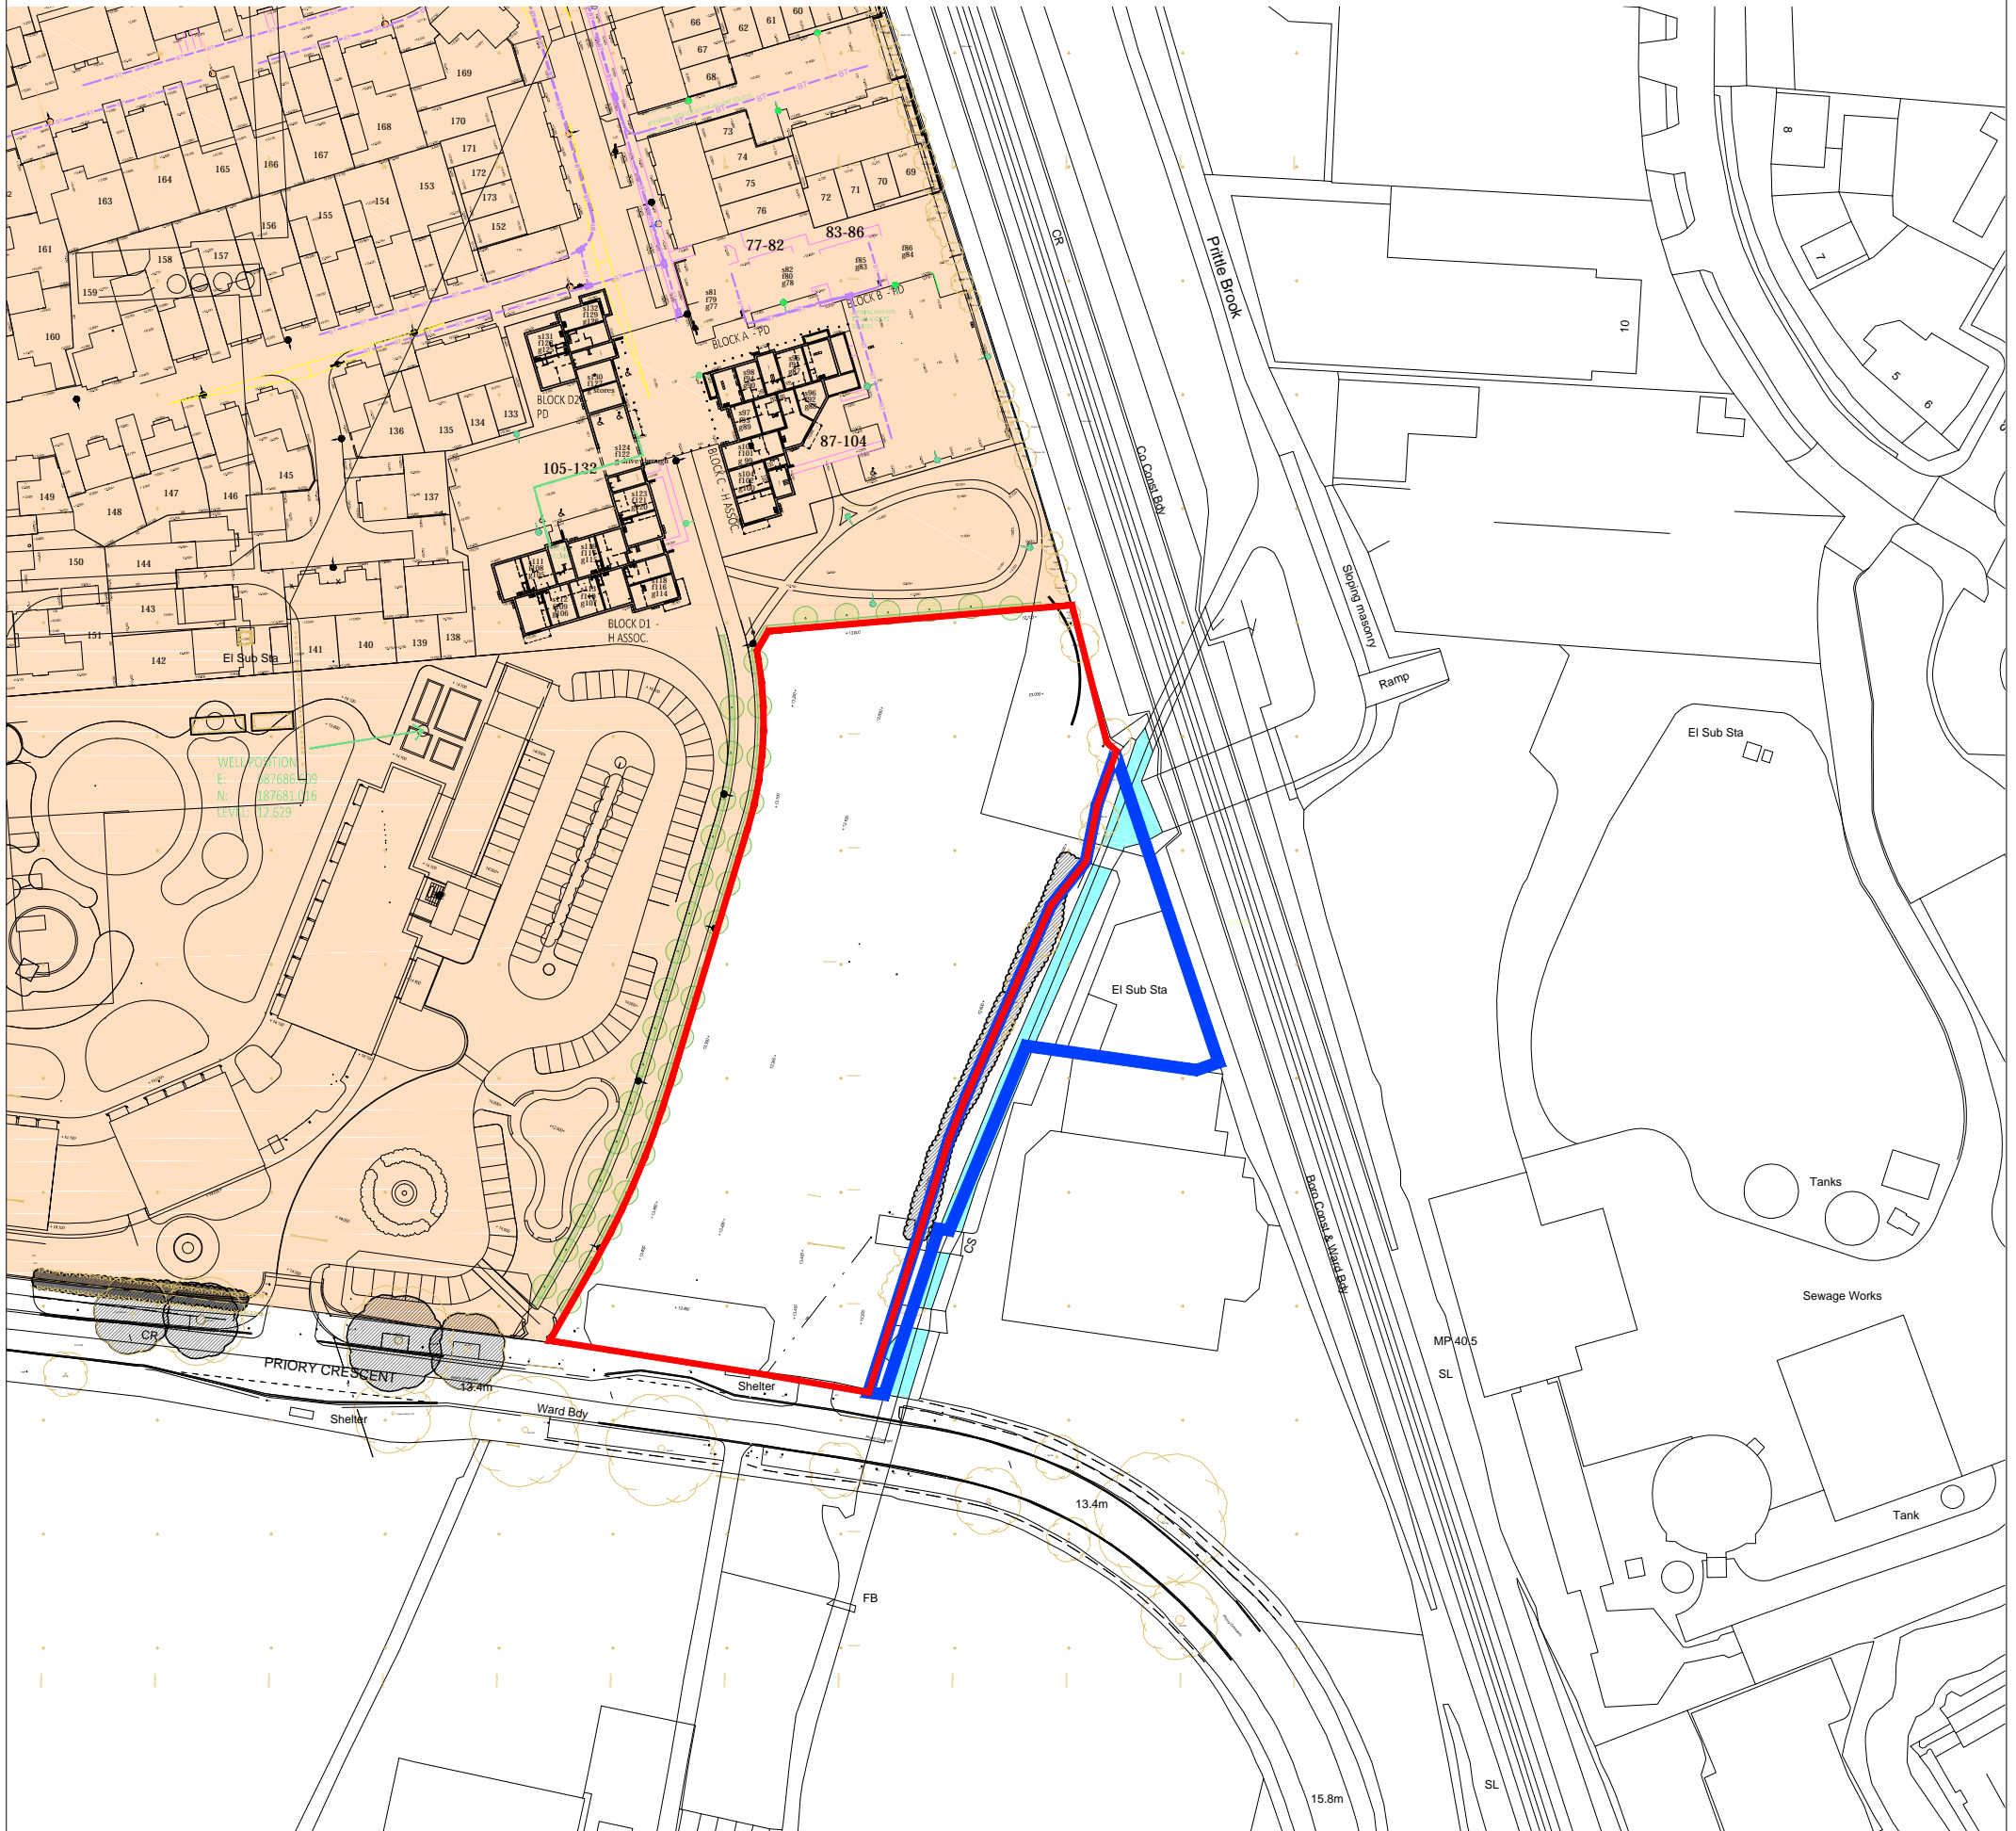

- DENOTES EXTENT OF PLANNING APPLICATION BOUNDARY
- DENOTES EXTENT OF LAND UNDER THE OWNERSHIP OF THE APPLICANT
- DENOTES EXTENT OF LAND UNDER CONSTRUCTION BY OTHERS

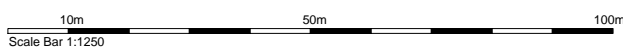

Project Title	PROPOSED ALDI FOOD STORE		
	EKCO BUSINESS PARK PRIORY CRESCENT SOUTHEND-on-SEA SS2 6PP		
Client	ALDI STORES LIMITED - CHELMSFORD		
Status	PLANNING		
Scale	1:1250	Drawing Size	A3
Date	05.09.18	Drawn By	JPG
		Checked	-

Rev	Date	Description	Rev By	Chk'd By
-	-	-	-	-

Drawing Title: LOCATION PLAN

Job-Dwg No: **2238-CHE-100** Rev: -

- 2 St. Johns North, Wakefield, WF1 3QA t. 01924 291800
- Carvers Warehouse, 77 Dale Street, Manchester, M1 2HG t. 0161 2388555
- The Old Rectory, 79 High Street, Newport Pagnell, MK16 8AB t. 01908 211577
- 101 London Road, Reading, RG1 5BY t. 0118 9507700
- 10 Gees Court, St Christophers Place, London, W1U 1JJ t. 0207 4091215



ARCHITECTS  
www.harrispartnership.com