



PROPOSED SIDE ELEVATION NORTH

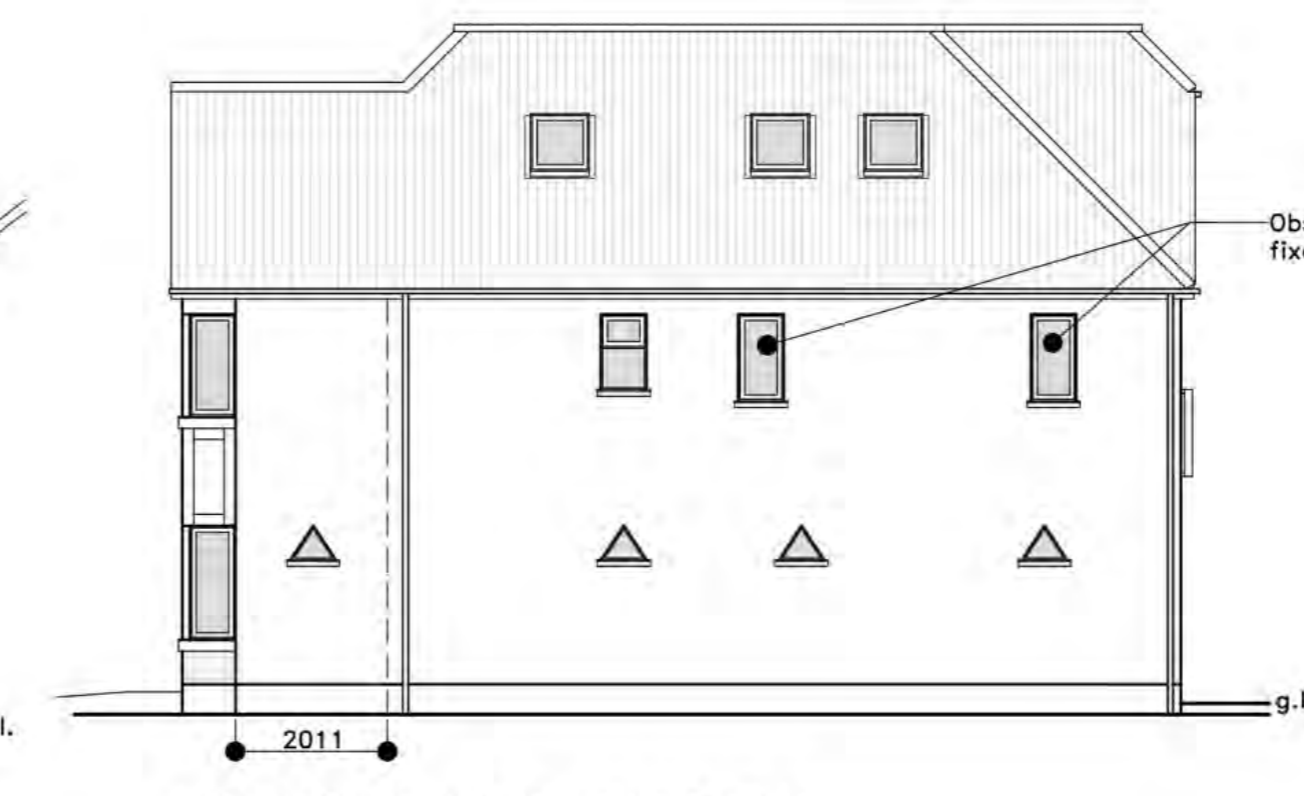


PROPOSED FRONT ELEVATION WEST




PROPOSED SIDE ELEVATION SOUTH

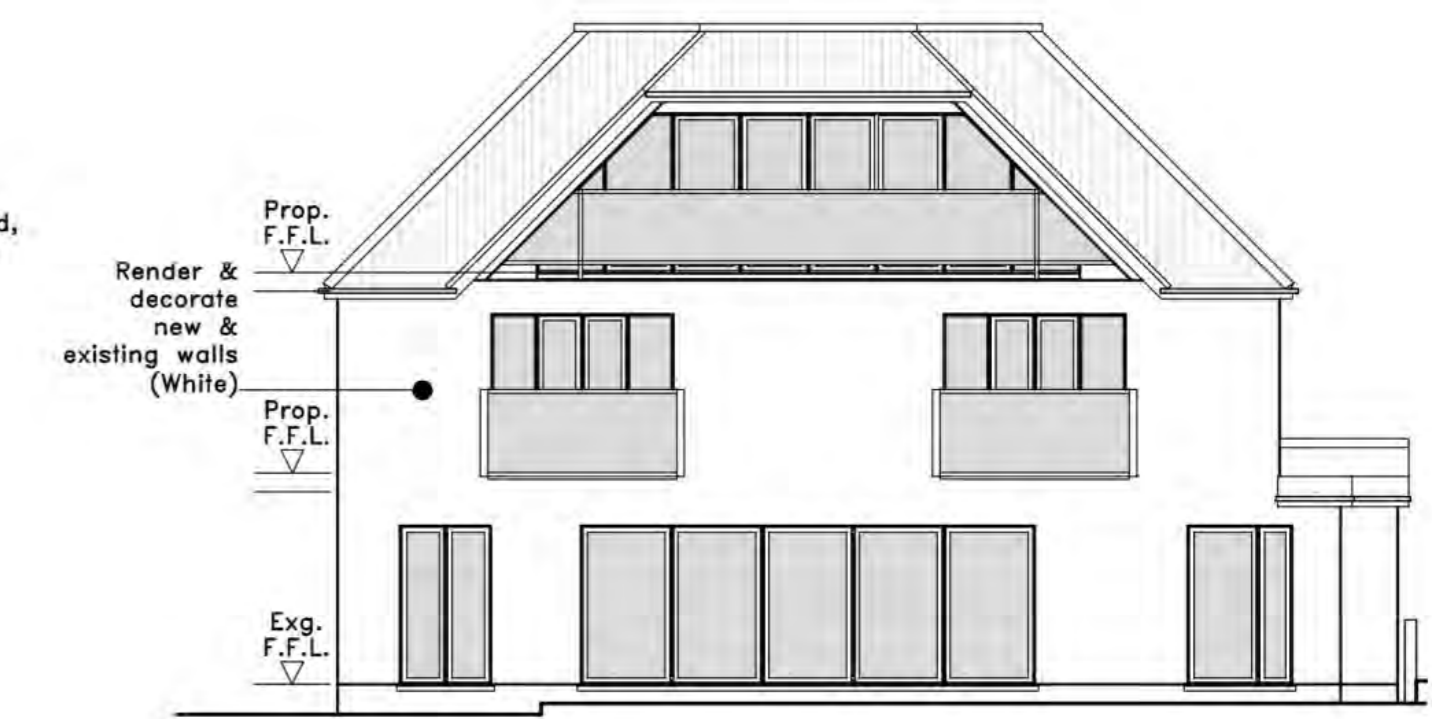

PROPOSED REAR ELEVATION EAST

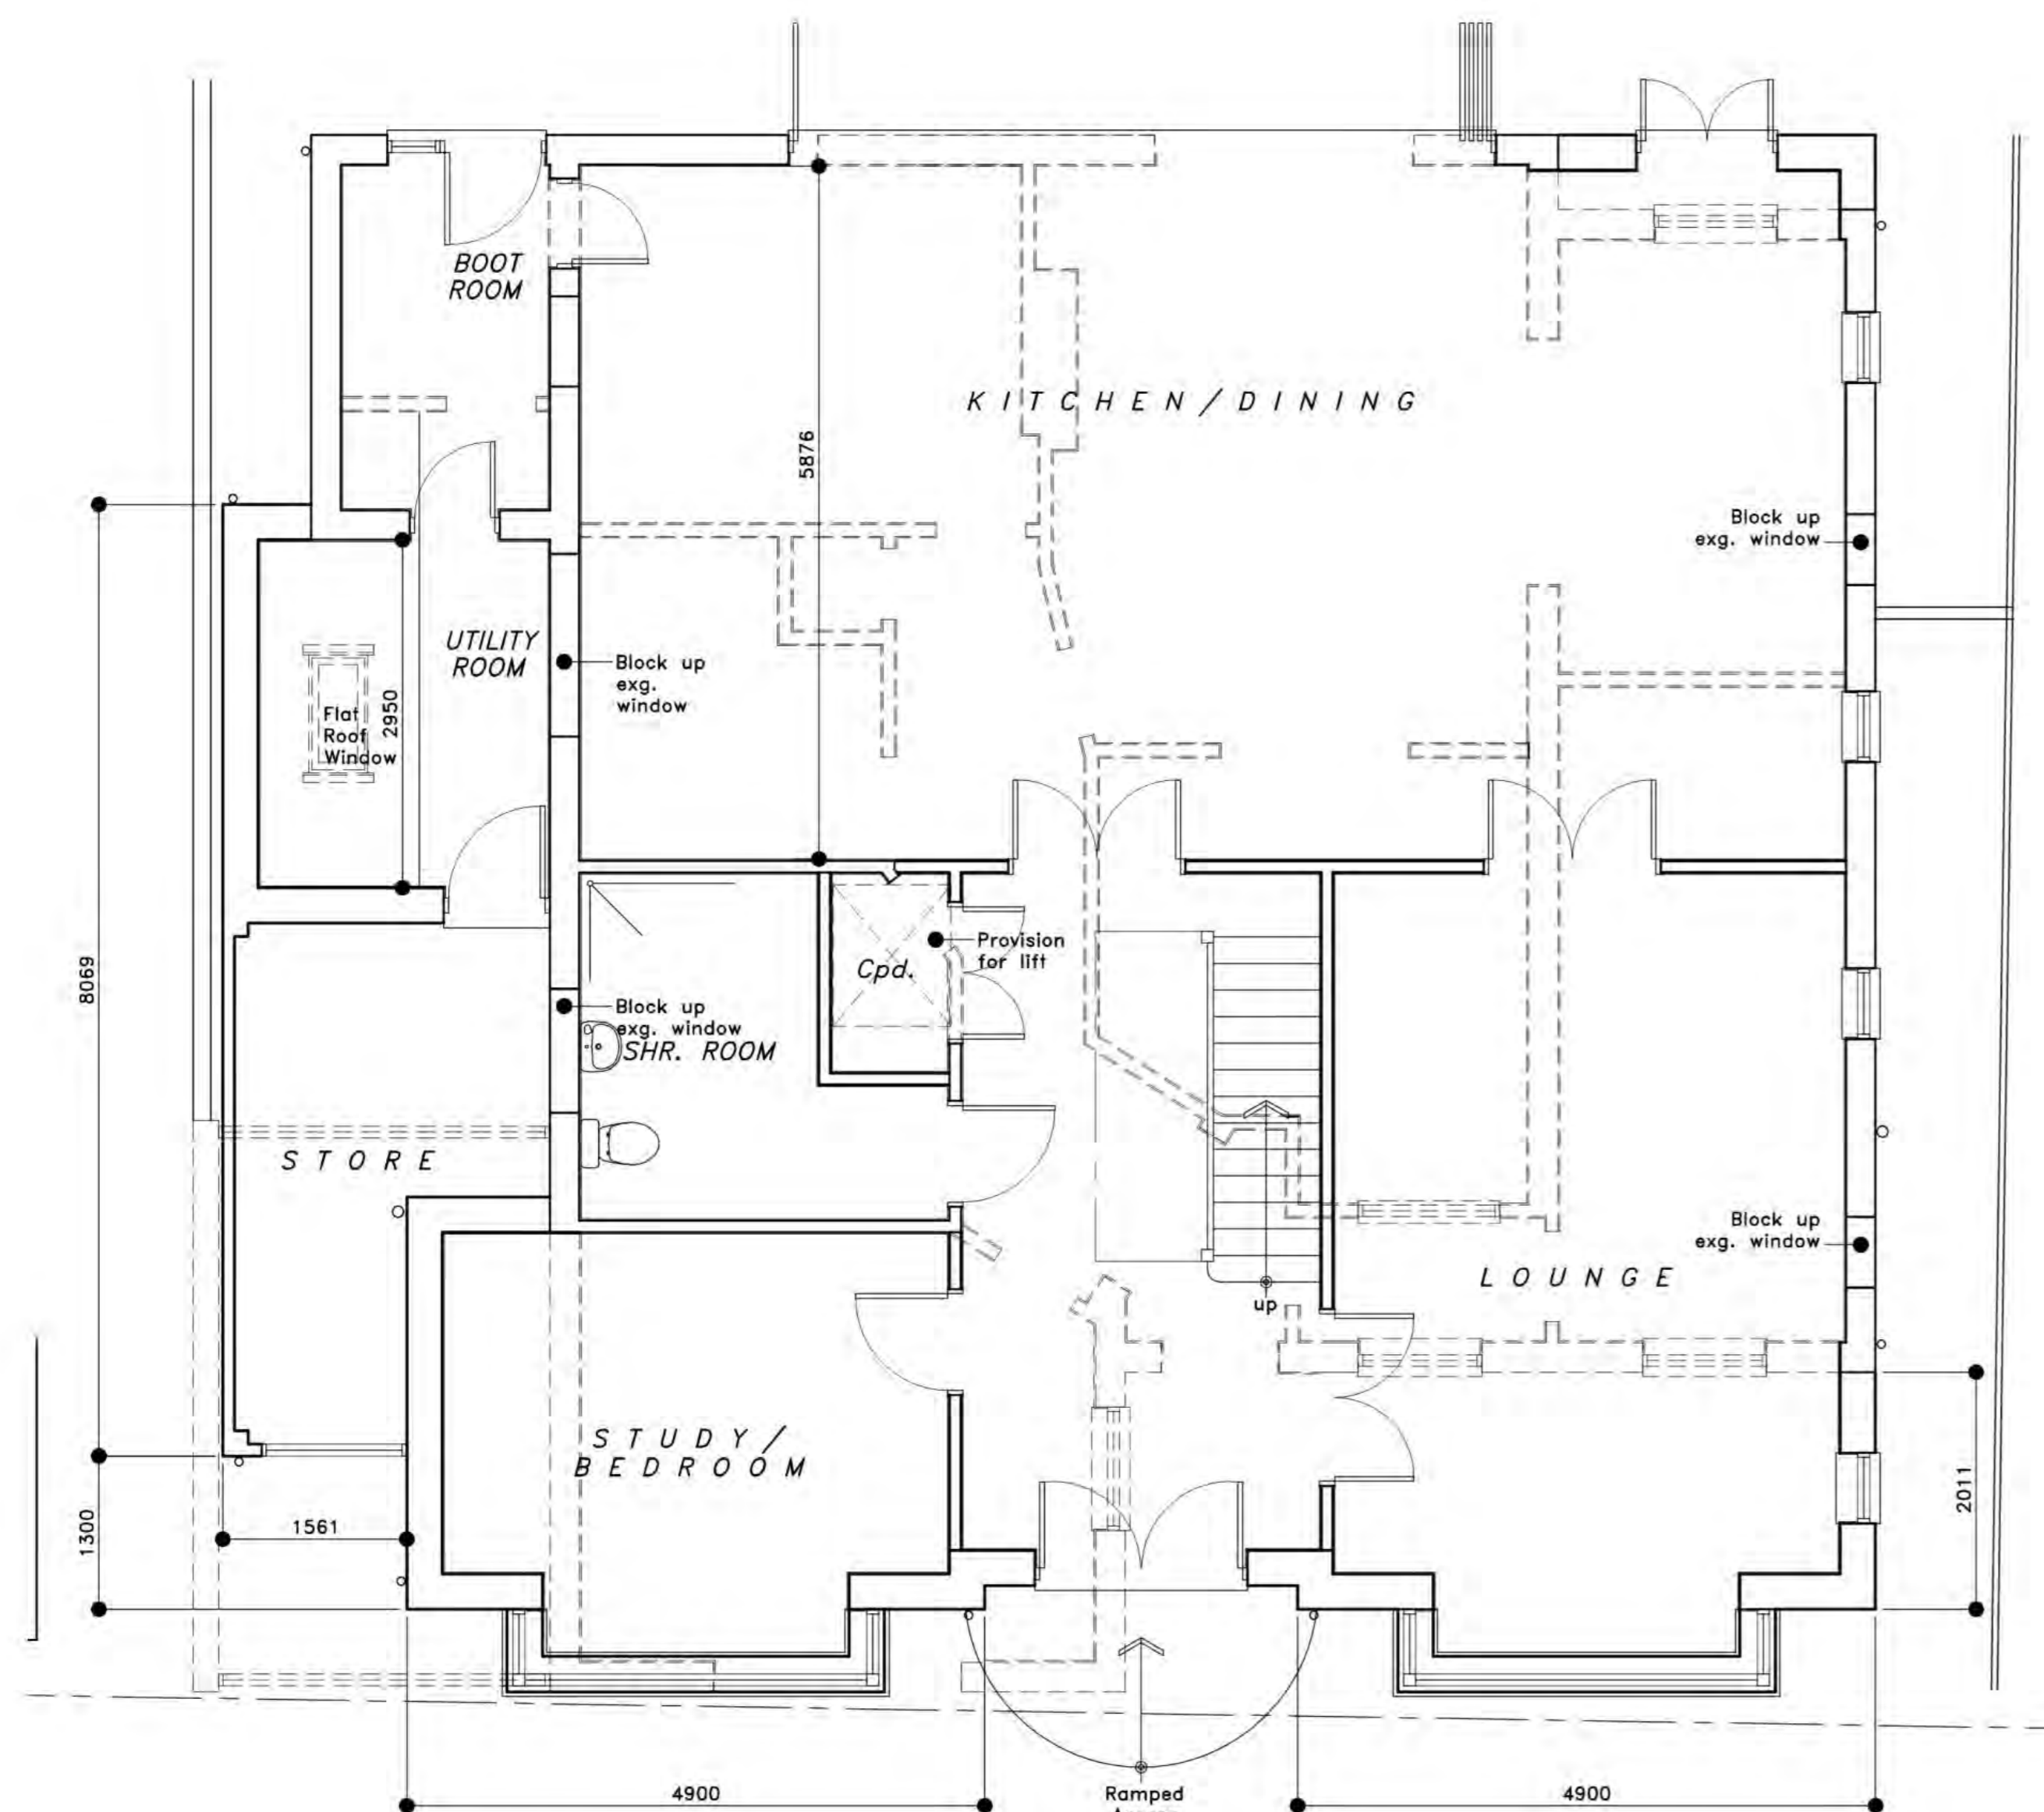

PROPOSED GROUND FLOOR PLAN

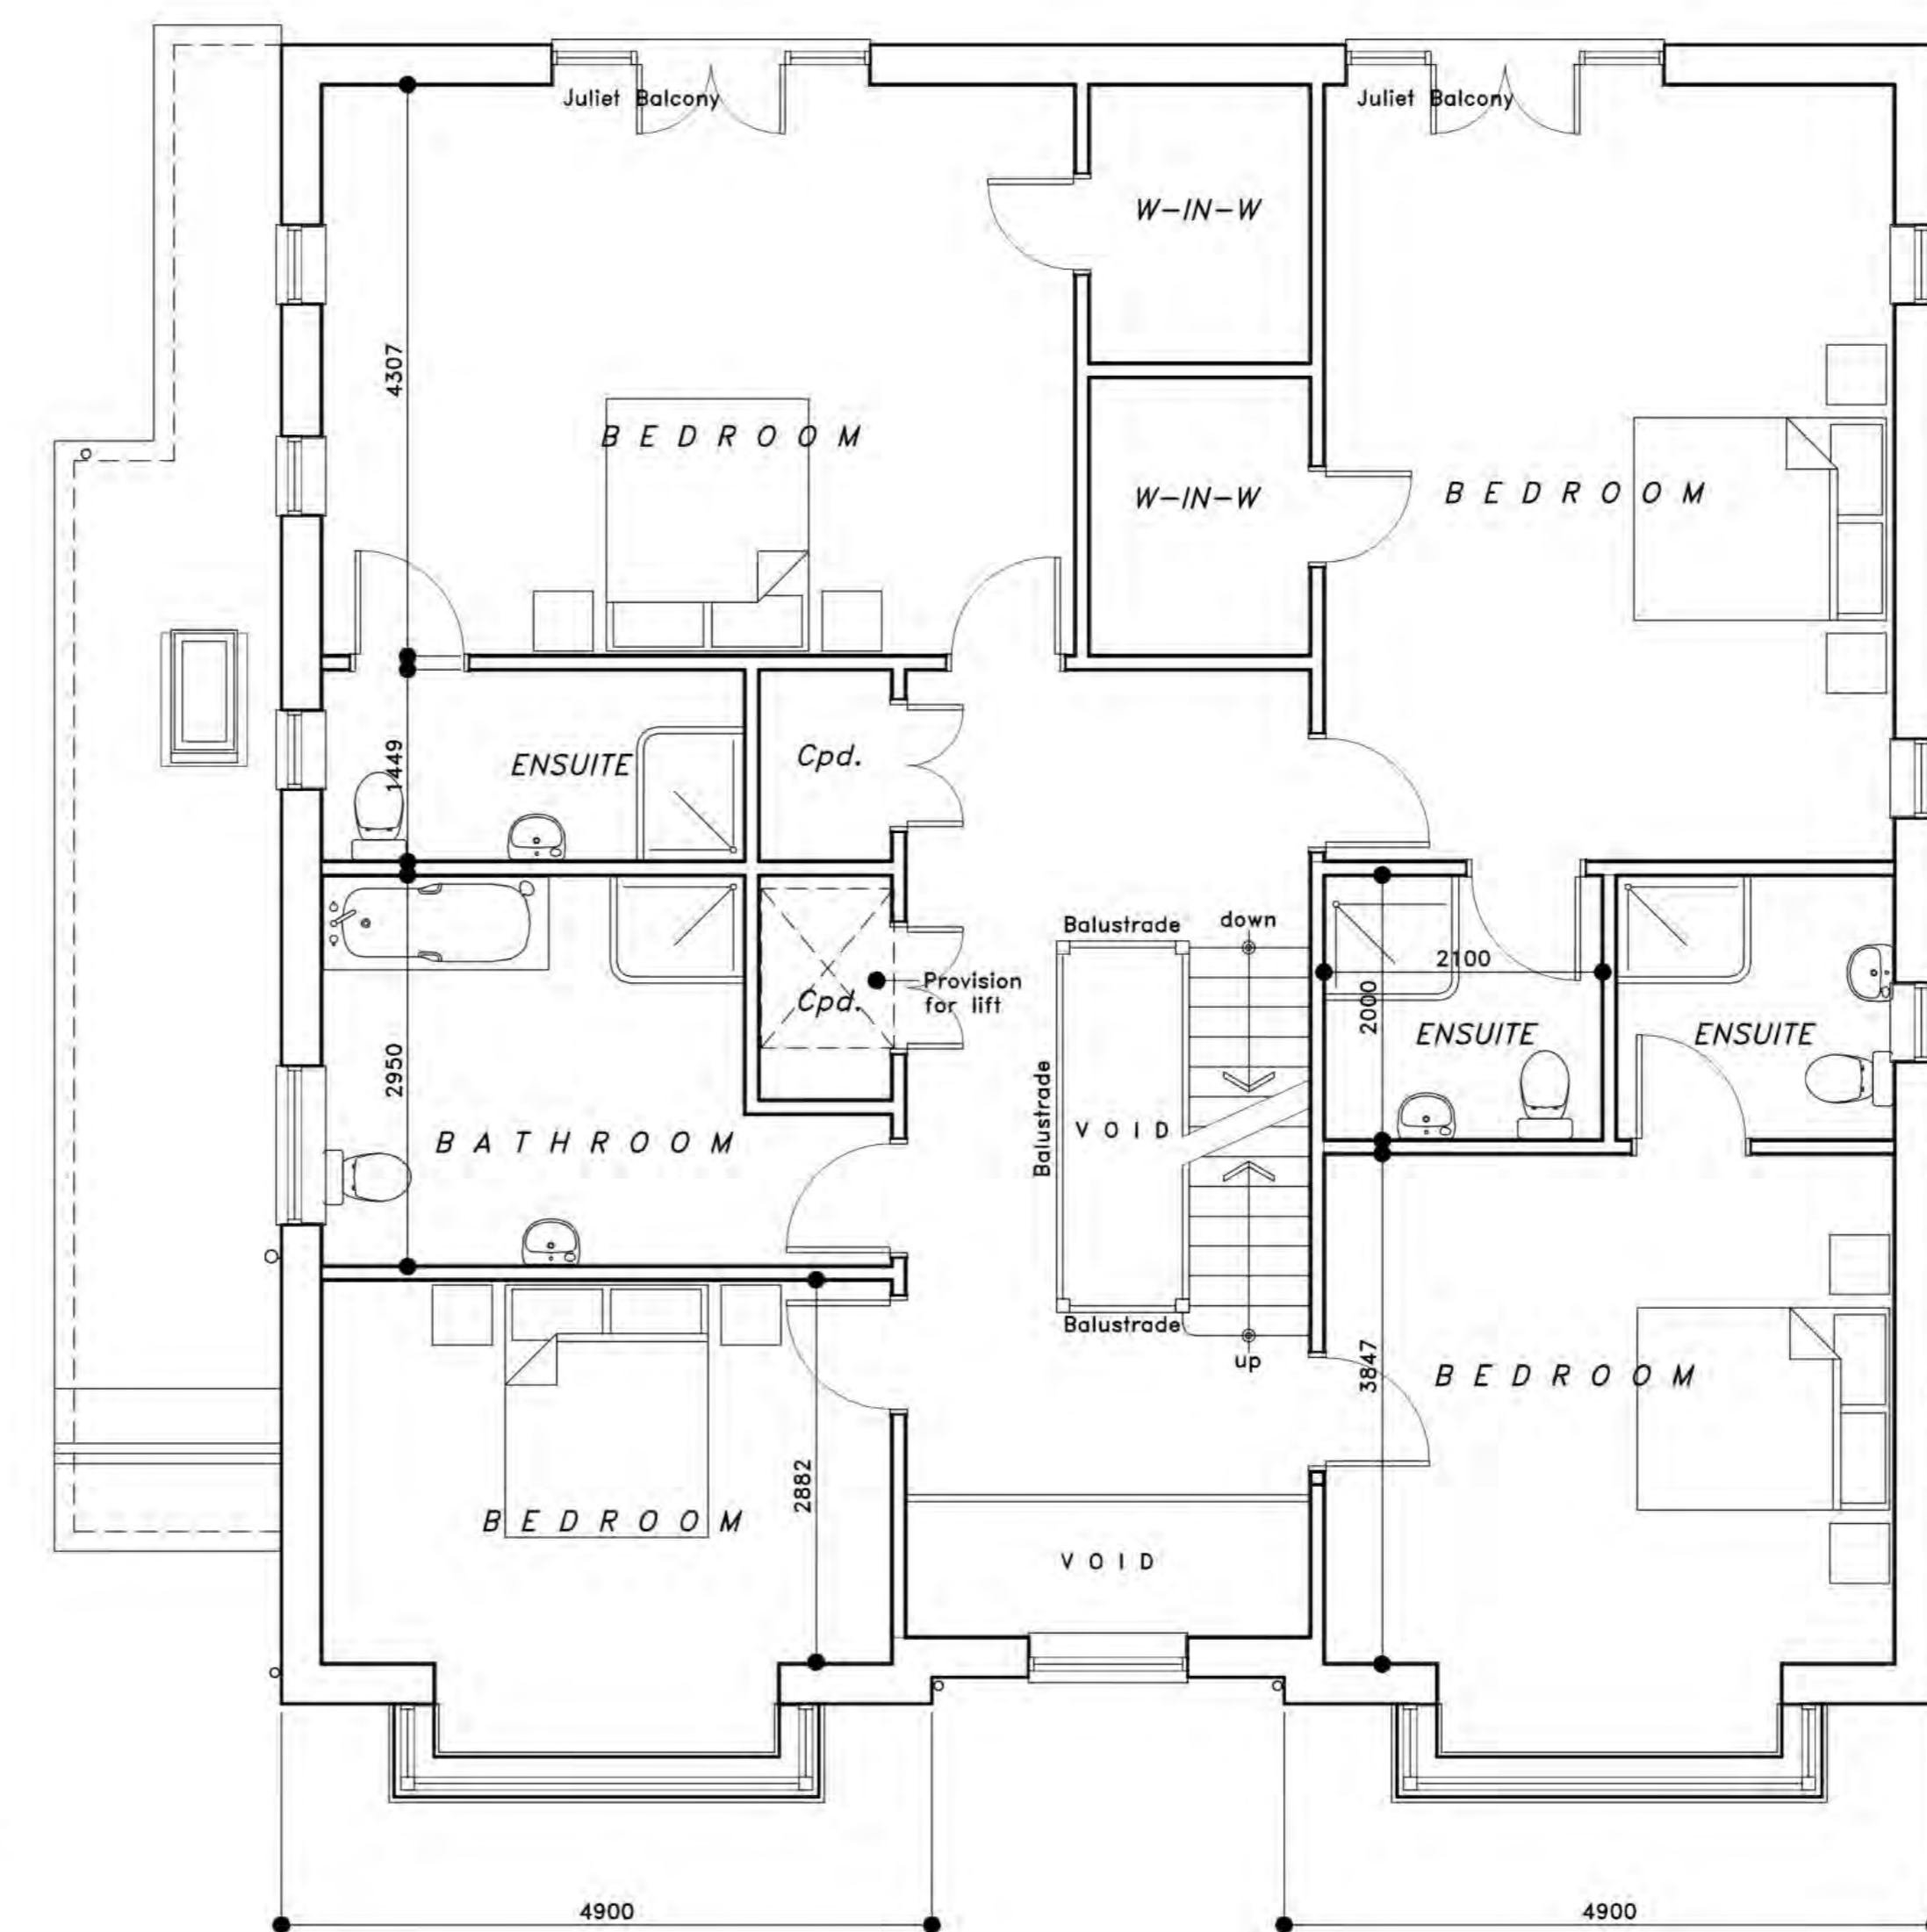

PROPOSED FIRST FLOOR PLAN



ROB PARISH
B.ENG (HONS.)

DESIGN & PLANNING SERVICES
TEL. 07759 239490
Email: rapdesignoffice@gmail.com



CLIENT;	MR B. BRADLEY 20 BERKELEY GARDENS LEIGH-ON-SEA ESSEX		
PROPOSAL;	EXTEND & ADD NEW FIRST/SECOND FLOOR ACCOMMODATION TO EXG. BUNGALOW		
TITLE;	PROPOSED FLOORPLANS & ELEVATIONS		
DRAWN; RSP	CHK;	DATE;	25 / 09 / 19 REF;
No.;	19-056-PP-02	SCALE;	1:50,100 @ A1 ISS; 10
REVISIONS:			
10	04/02/20	UPDATED FOR A.M.D.T. APPLICATION	
08	20/11/19	MATERIALS UPDATED	
08	07/11/19	ACCESS INDICATED ON GROUND FLOOR PLAN	
ISS.	DATE	DESCRIPTION	