




PROPOSED SECOND FLOOR PLAN

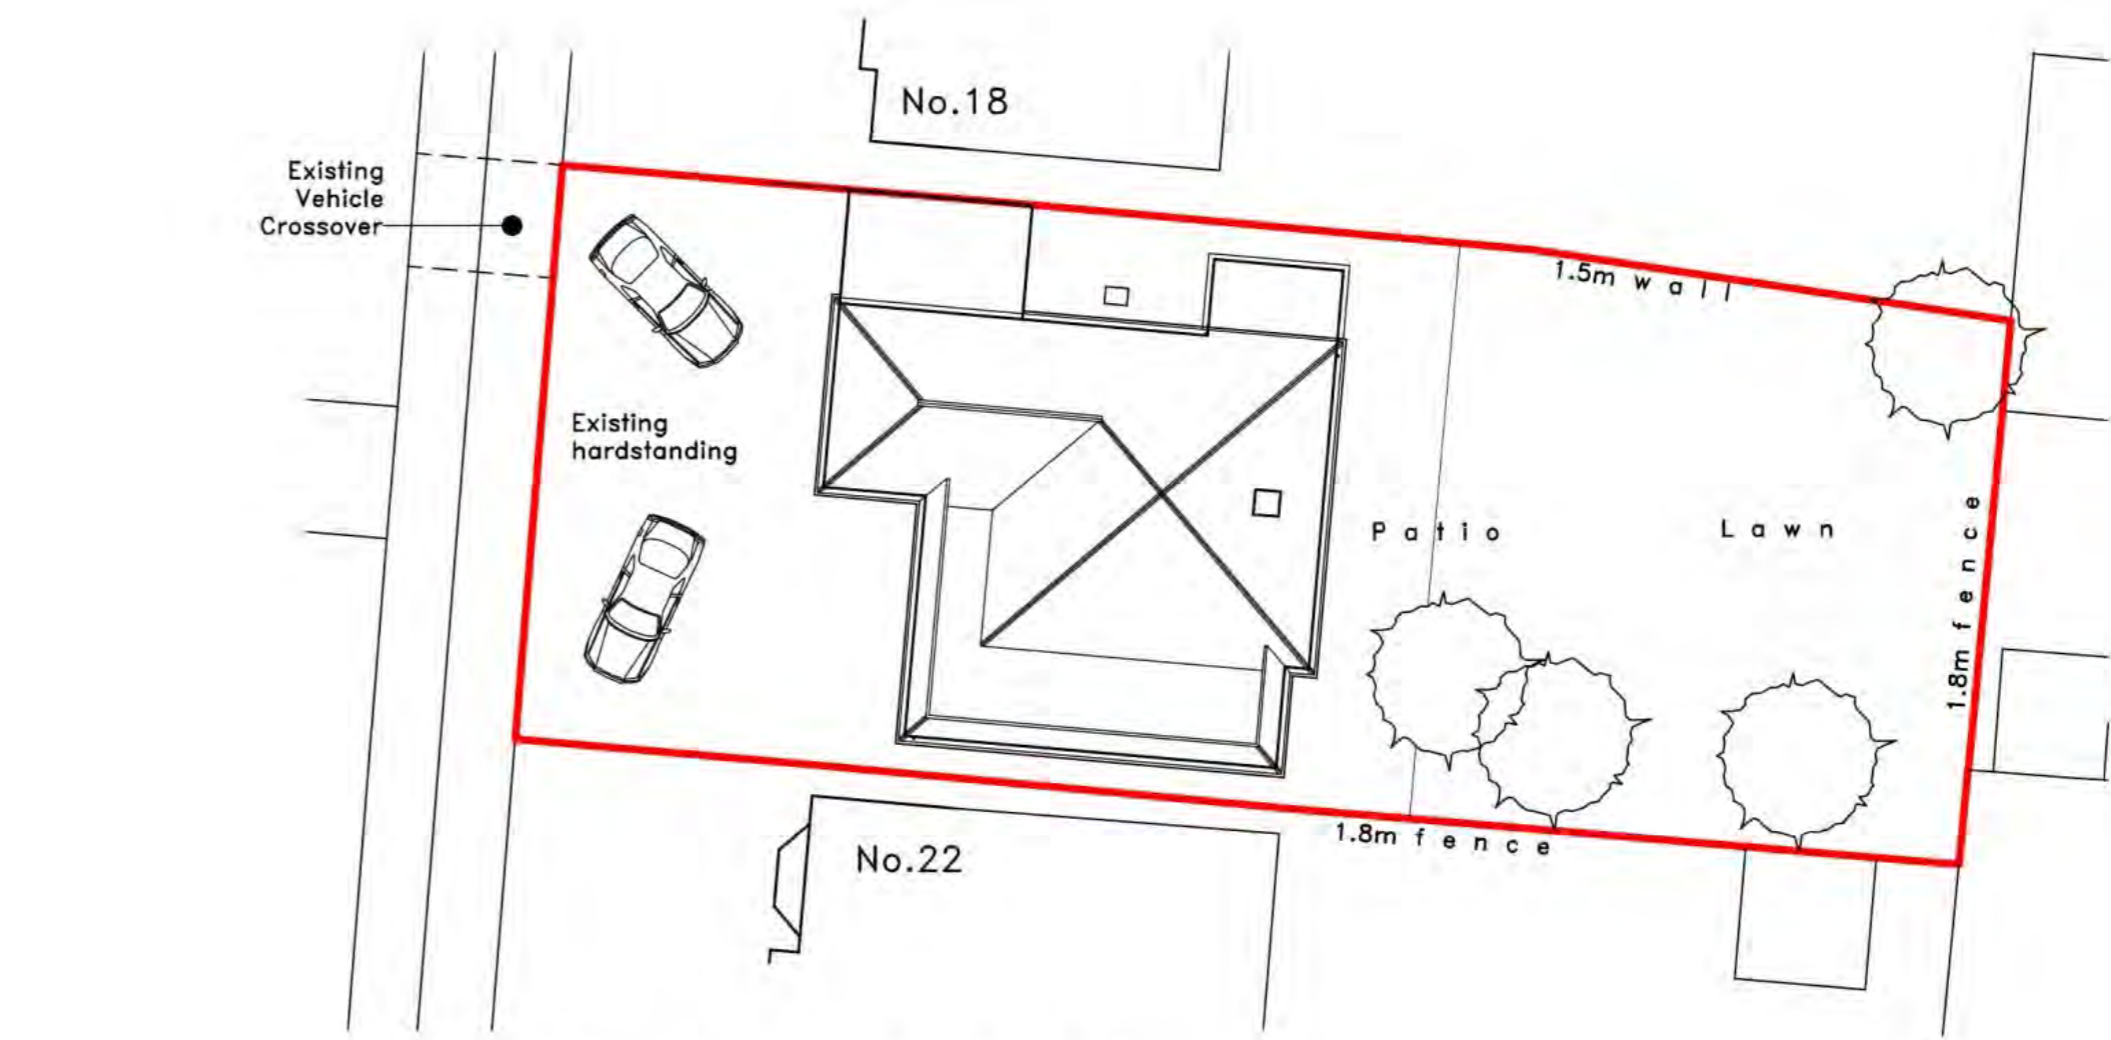

BLOCK/SITE PLAN AS EXISTING
 SCALED 1:200
 APPLICATION SITE OUTLINED IN RED
 Approximate dimensions to boundaries as indicated

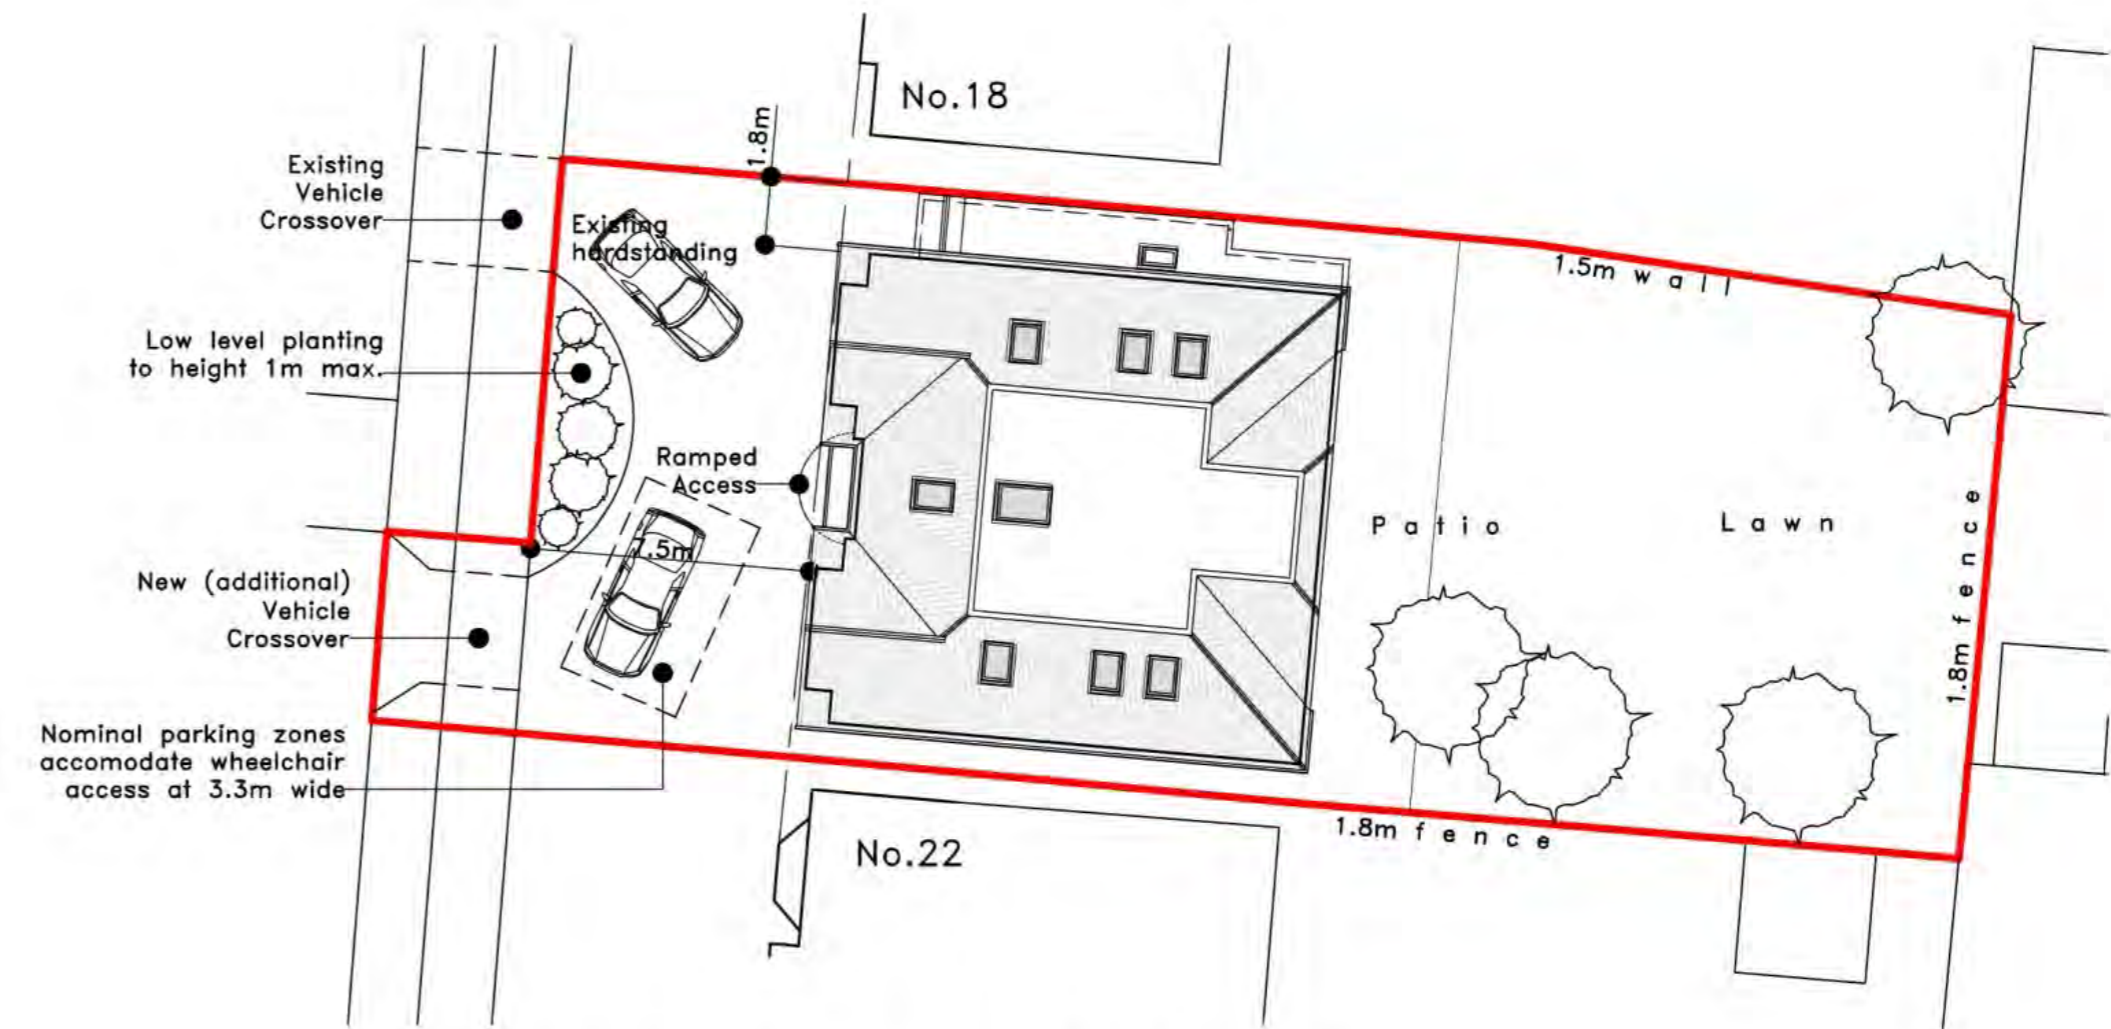

BLOCK/SITE PLAN AS PROPOSED
 SCALED 1:200
 APPLICATION SITE OUTLINED IN RED
 Approximate dimensions to boundaries as indicated

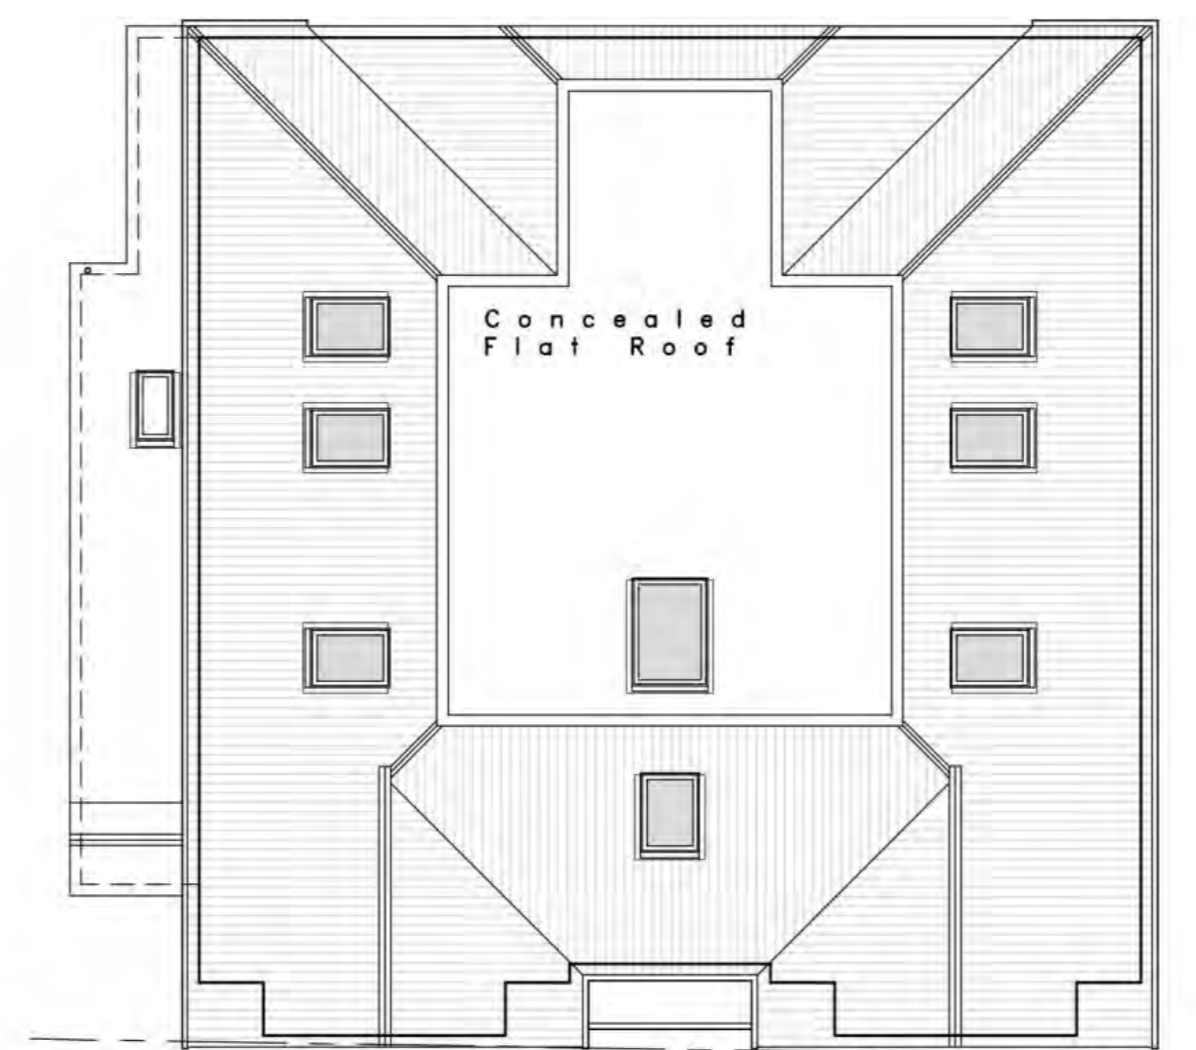

PROPOSED ROOF PLAN


ROB PARISH
 B.ENG (HONS.)
 DESIGN & PLANNING SERVICES
 TEL. 07759 239490
 Email: rapdesignoffice@gmail.com

CLIENT; MR B. BRADLEY
 20 BERKELEY GARDENS
 LEIGH-ON-SEA
 ESSEX

PROPOSAL; EXTEND & ADD NEW FIRST/SECOND FLOOR
 ACCOMMODATION TO EXG. BUNGALOW

TITLE; SECOND FLOOR PLAN & BLOCK PLAN

DRAWN; RSP CHK; DATE; 25 / 09 / 19 REF;
 No.; 19-056-PP-03 SCALE; 1:50,100 @ A1 ISS; 07

REVISIONS;		
ISS.	DATE	DESCRIPTION
07	04/02/20	UPDATED FOR A.M.D.T. APPLICATION
06	20/11/19	BLOCK PLAN UPDATED TO INCLUDE NEW KERB DROP
05	07/11/19	ACCESS & PARKING INDICATED ON BLOCK PLAN