
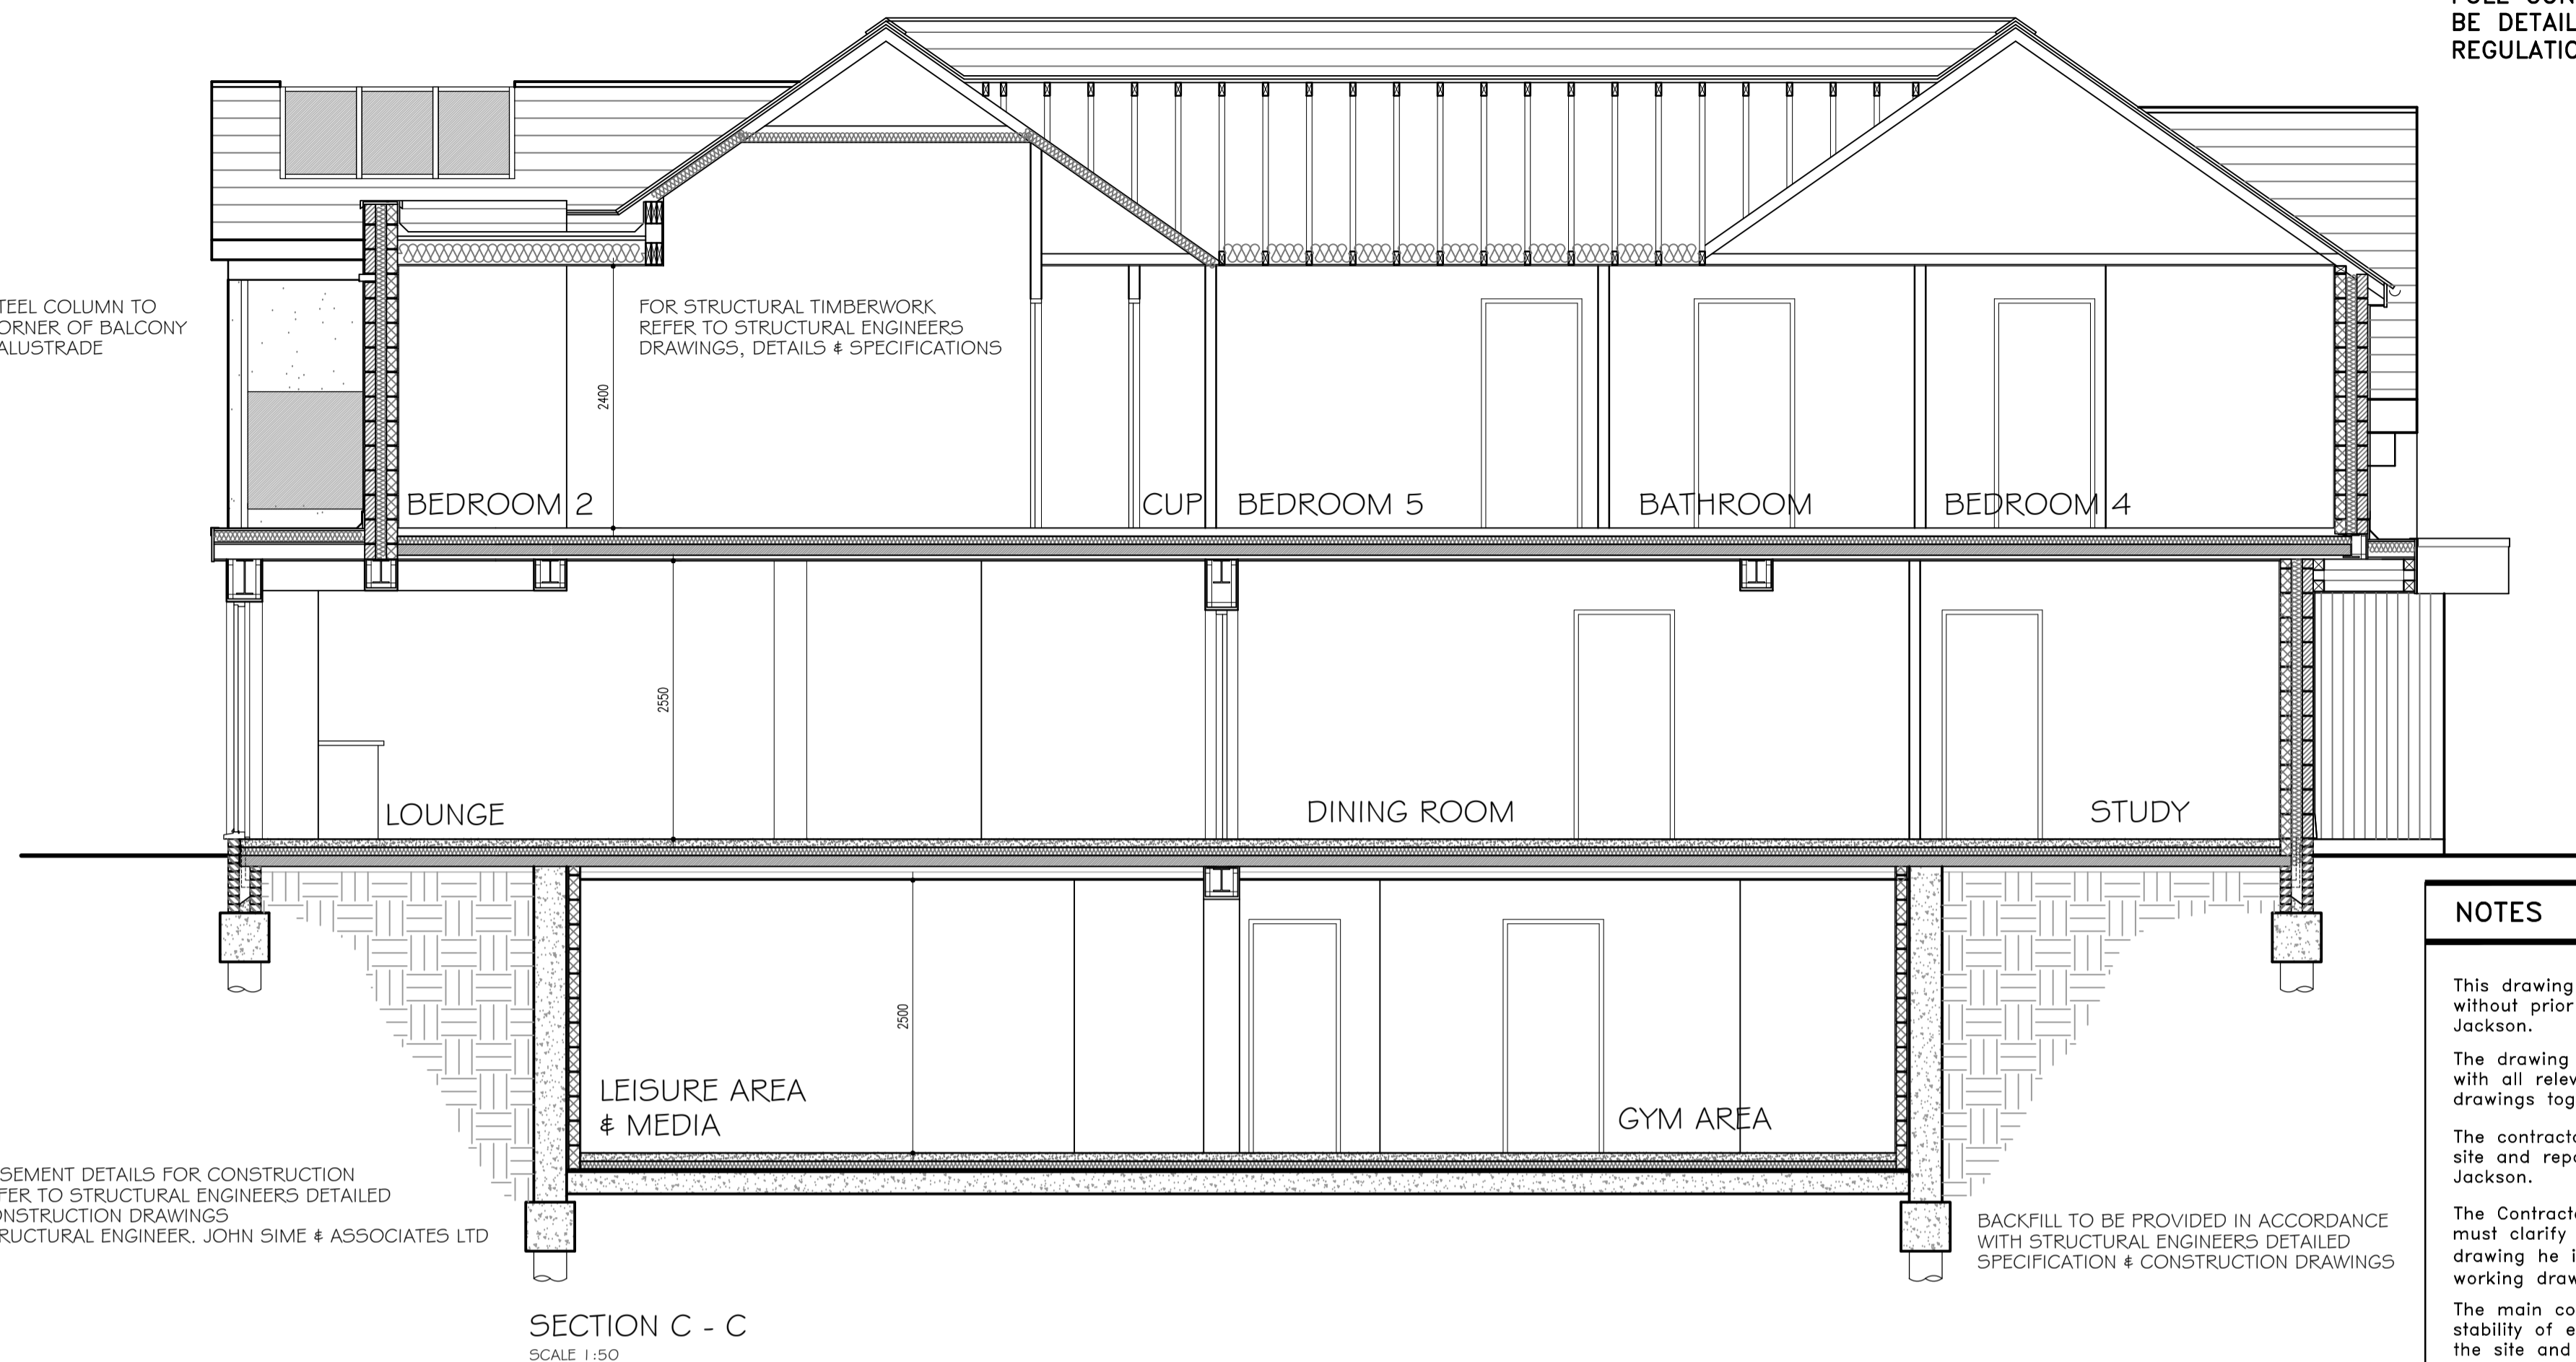


SECTION DRAWING INDICATIVE AT TOWN PLANNING STAGE
 FULL CONSTRUCTION INFORMATION TO BE DETAILED AS PART OF BUILDING REGULATIONS APPLICATION

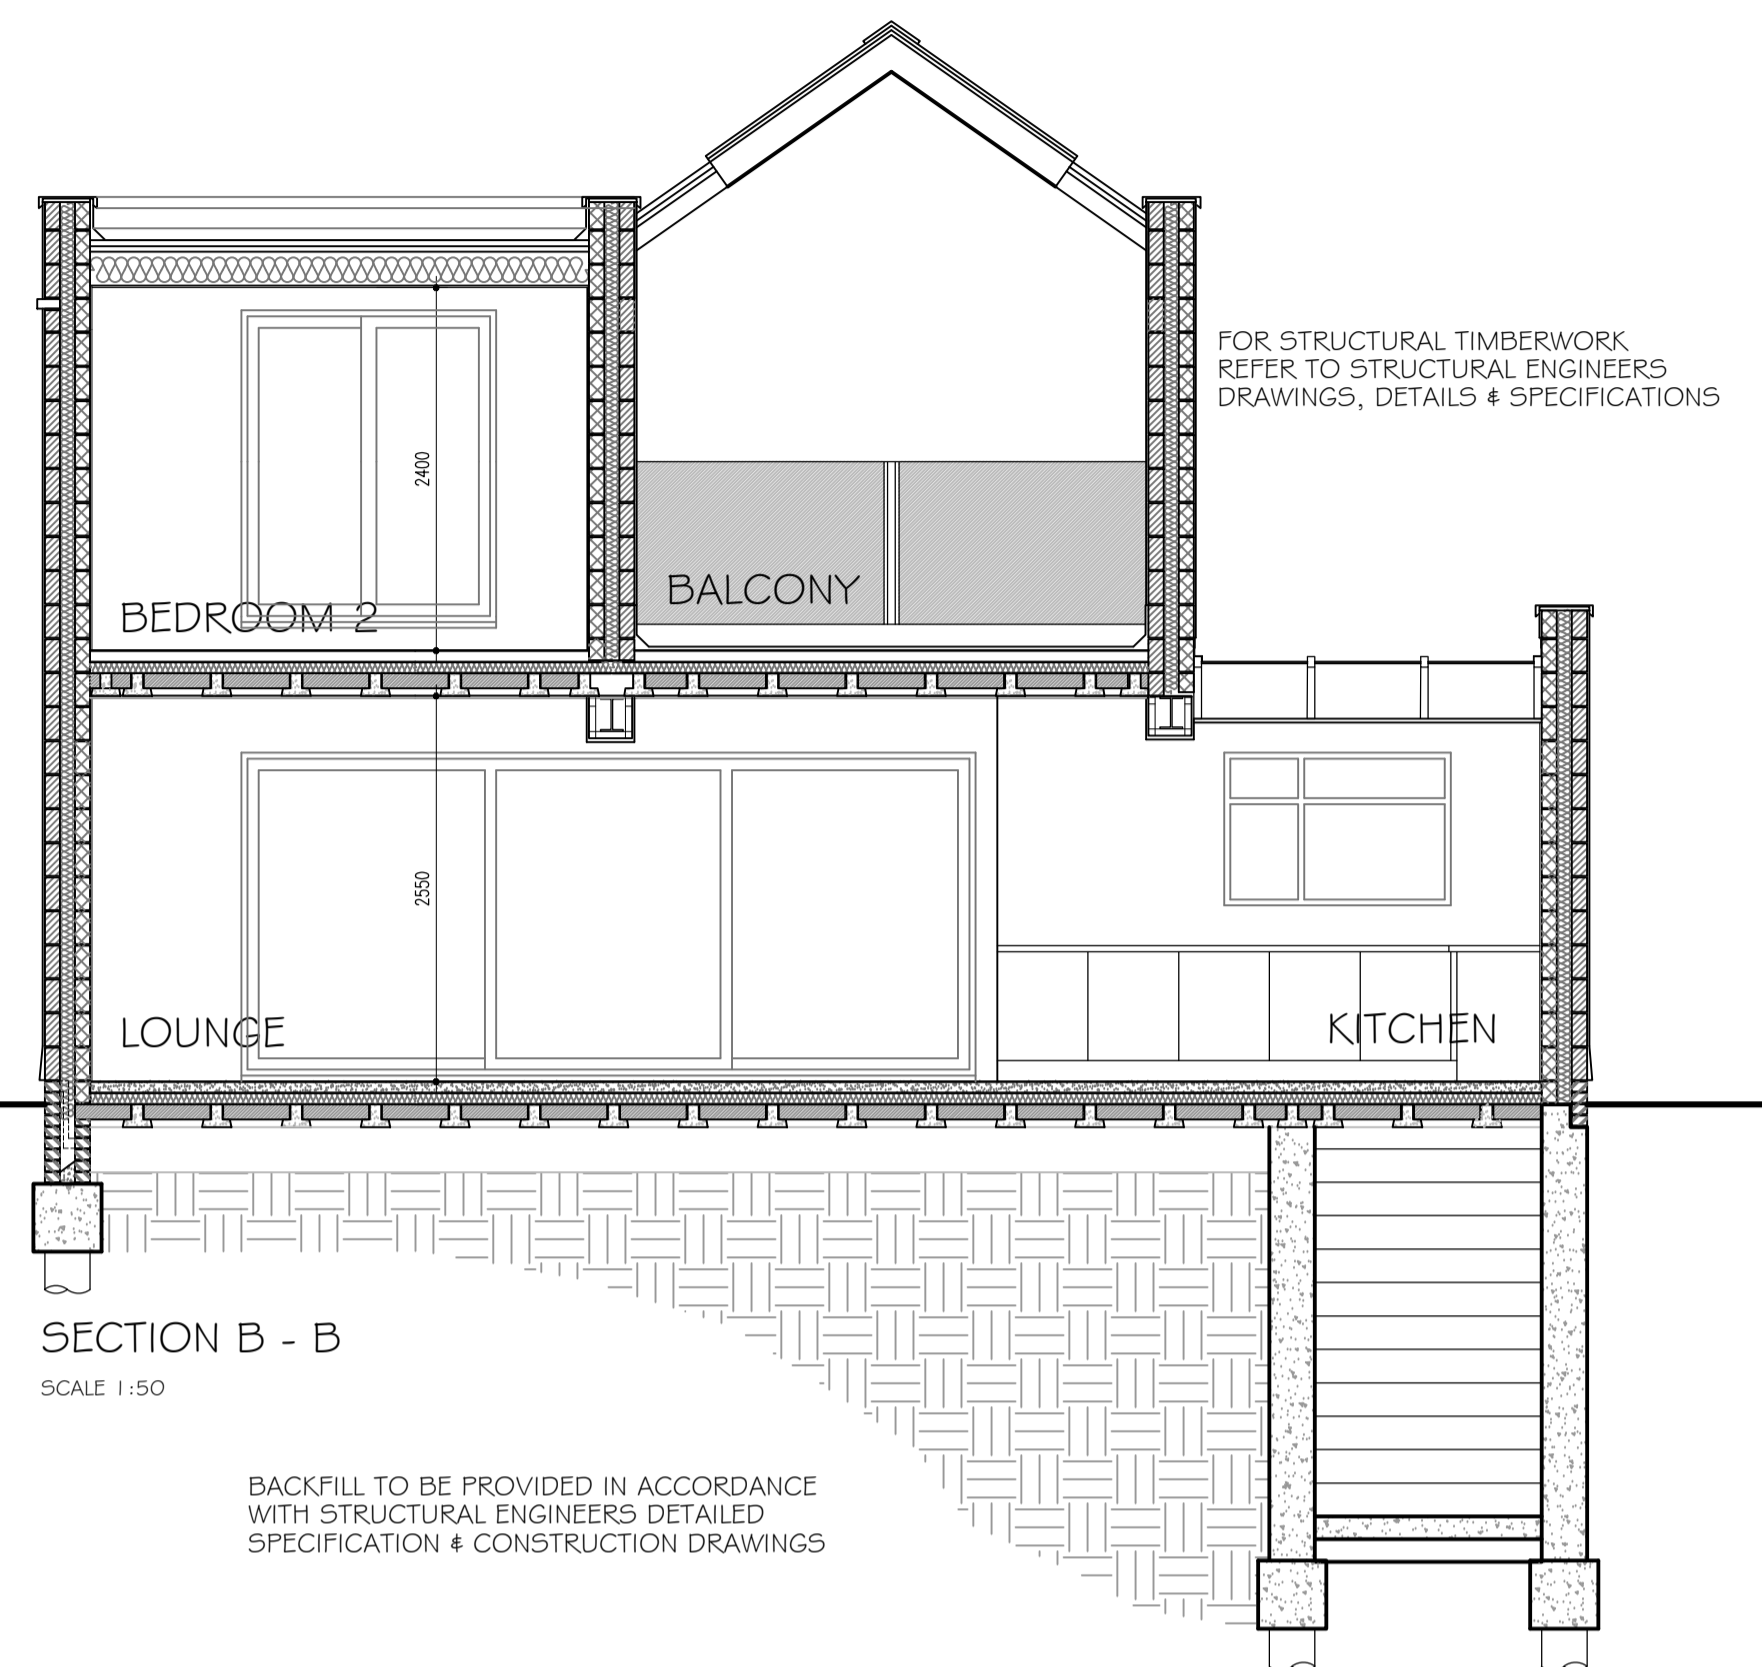

NOTES

This drawing must not be copied or reproduced without prior written consent of John R A Jackson.

The drawing shall be read in strict accordance with all relevant specialists and engineers drawings together with their specifications.

The contractor must check all dimensions on site and report any discrepancy to John R A Jackson.

The Contractor, before commencing work on site, must clarify with John R A Jackson that the drawing he is working to is the "approved working drawing".

The main contractor shall be responsible for the stability of existing structures and earthworks on the site and adjoining sites and shall take all necessary precautions to safeguard the structures.

All excavations to be approved by the engineer and local authority prior to placing of any concrete.

All trades and materials to comply with the latest B.S. and C.P. standards and local authority approvals as work is completed. All construction to conform with the latest Building Regulations and N.H.B.C requirements.

All electrical, water and gas installations to conform to appropriate regulations and standards of Boards.

The Client & Contractor, where necessary, shall complete any Party Wall Act Agreements with adjoining owners prior to works commencing on site.

REVISIONS

- A 06.01.20 Revised changes to the submitted details added following further discussion with the LPA 2nd Jan 2020 as discussed & agreed
- B 08.01.20 Revised to acced with LPA comments

© The contents of this drawing remain the sole property of John R A Jackson and must not be copied or reproduced without prior permission.

Title
 88 WOODSIDE
 LEIGH ON SEA
 ESSEX
 SS9 2RD

Client
 NICHOLAS STEVENS

Scales	Drawn	Date
1:50,1:500@A1	PW	Oct 2019

John R Jackson LLP
 Architectural Design Associates

Holly House
 41 Woodlands Park
 Leigh-on-sea
 Essex SS9 3TP

TOWN PLANNING – SECTIONS
 BLOCK PLAN & STREET SCENE

Tel: Southend (01702) 556885 Mobile 07957 625111 E-mail johnjacksonada@aol.com	1519.14B
--	----------



PROPOSED BLOCK PLAN

SCALE 1:500

5m 10m 25m