


NOTE:  
 RED LINE BOUNDARY DEMONSTRATES EXTENT OF  
 PLANNING APPLICATION BOUNDARY

LSACL OWNERSHIP SHOWN IN BLUE

POLITICAL BOUNDARY INDICATED BY GREEN LINE

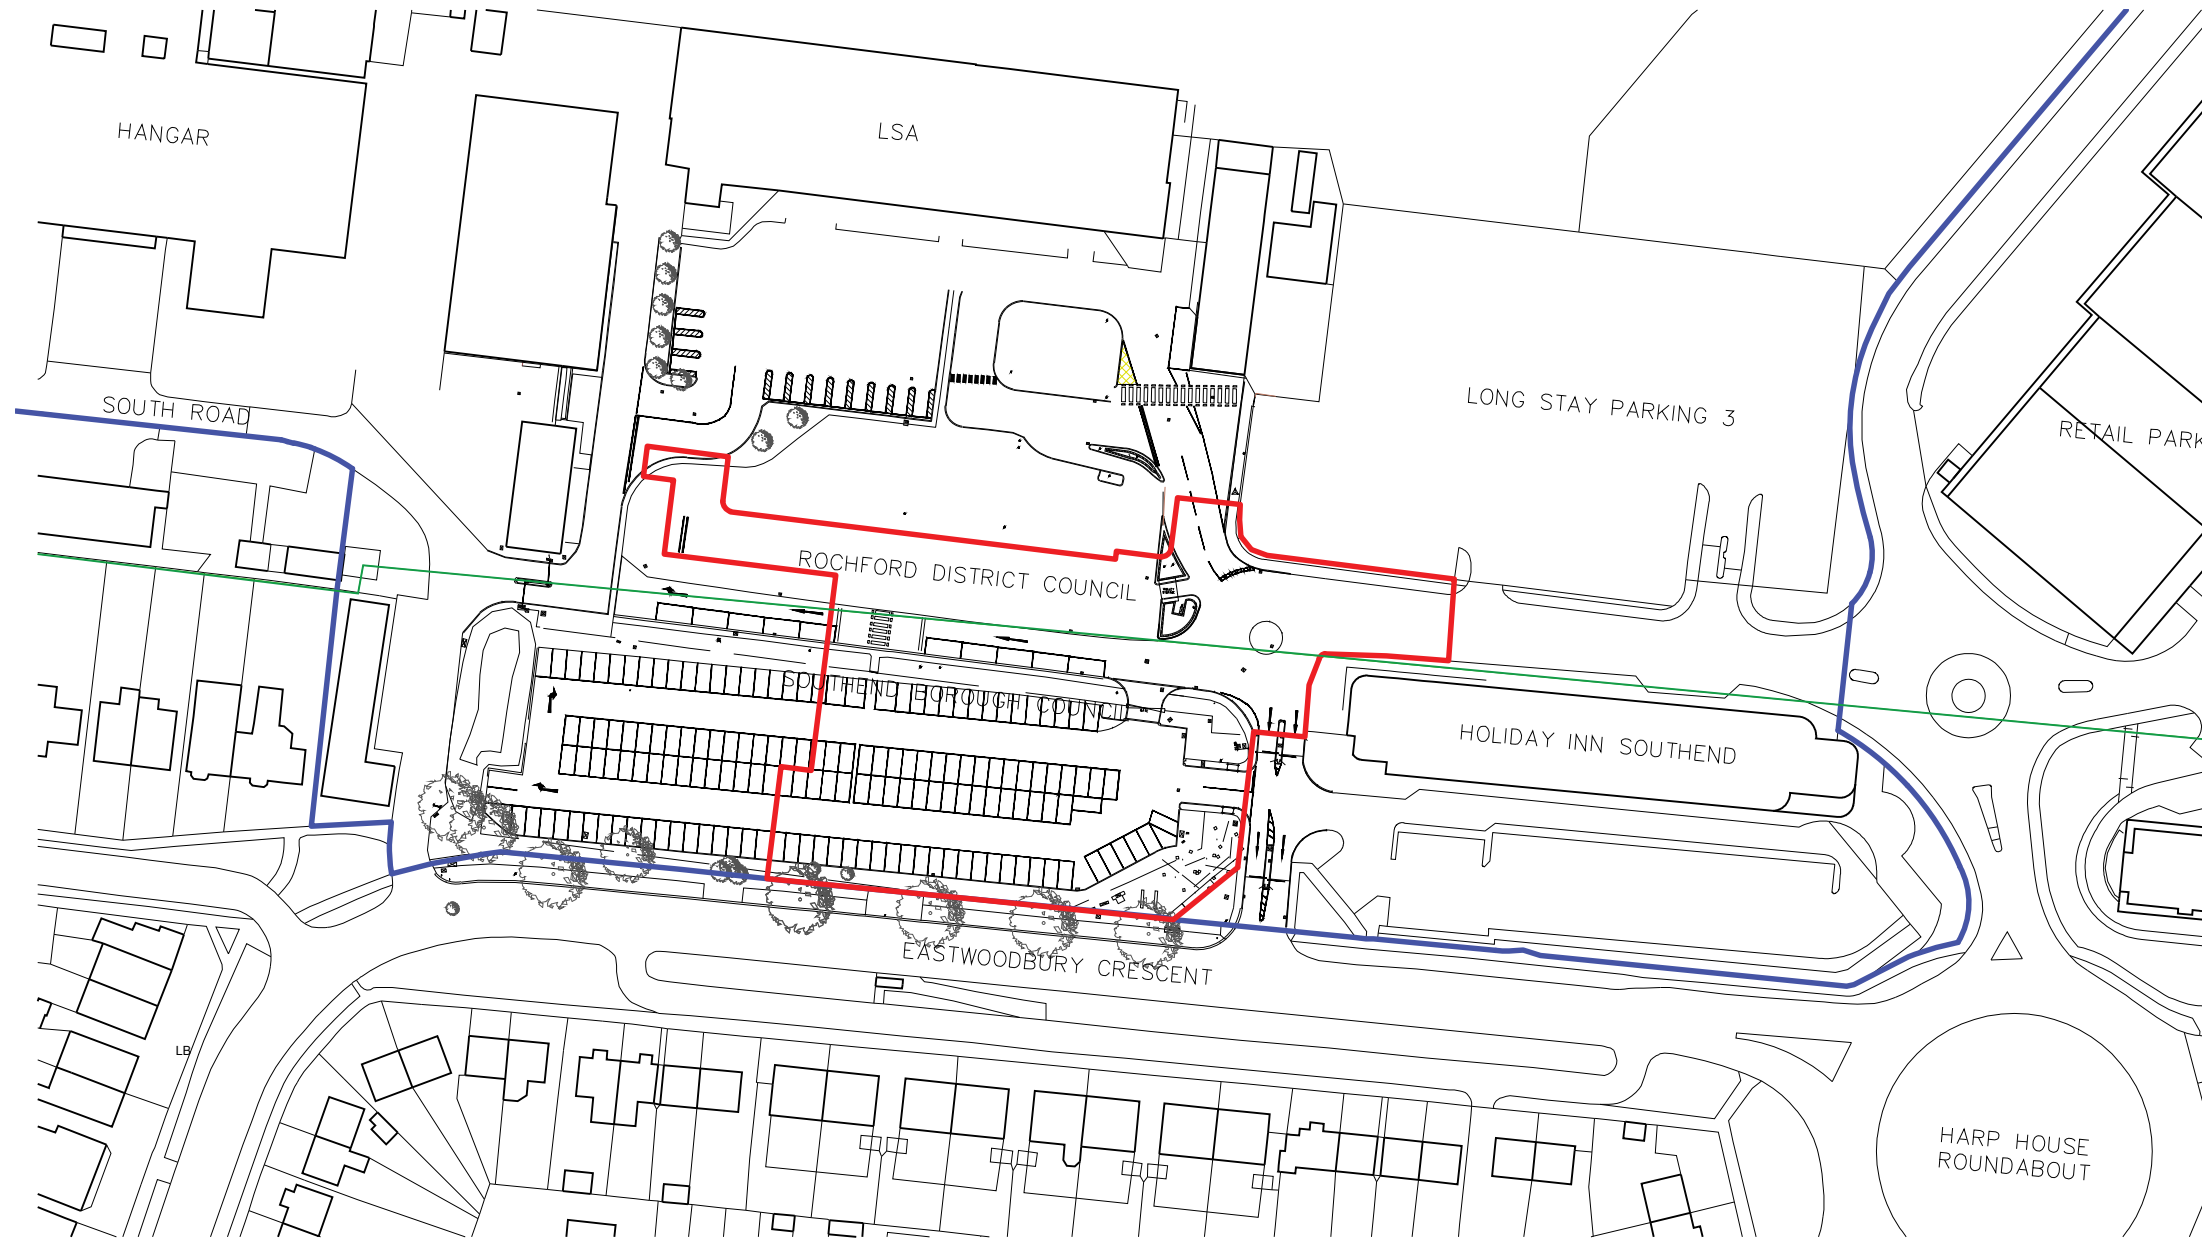

Ordnance Survey, (c) Crown Copyright 2019. All rights reserved. Licence number 100022432

N



# Aros

**Aros Architects**  
 Jerwood Space  
 171 Union Street  
 London SE1 0LN

**Telephone**  
 +44(0)20 7928 2444  
**Facsimile**  
 +44(0)20 7928 2450

**Email**  
 info@arosarchitects.com  
**Website**  
 www.arosarchitects.com

**Notes**

- All dimensions are to be verified by the Contractor on site, any discrepancies in this drawing are to be reported to Aros Ltd.
- The Contractor shall not vary any work shown on this drawing without prior approval in writing from Aros Ltd.
- The Contractor shall supply a full set of shop drawings and specifications prior to commencement of work.
- This drawing supersedes all previous issues of the same drawing number with an earlier revision suffix.
- The Contractor shall immediately inform Aros Ltd of the effect upon the programme and costs of any alterations to the proposed works shown on this drawing.
- This drawing is the copyright of Aros Ltd and the contents must not be disclosed to other parties without prior agreement.

**Revisions**

Rev	Date	Drawn	Checked	Description
-	XX.XX.XX	-	-	-

**Project**  
 London Southend Airport Hotel  
**Title**  
 Existing Site location Plan  
 demonstrating Application site,  
 ownership boundary &  
 borough boundary

**Project No**  
 6126  
**Date**  
 March 2020  
**Status**  
 Planning

**Drawing No**  
 (00) 001  
**Scale**  
 1:1250 @ A3  
**Rev**  
 P6