



Site Section AA

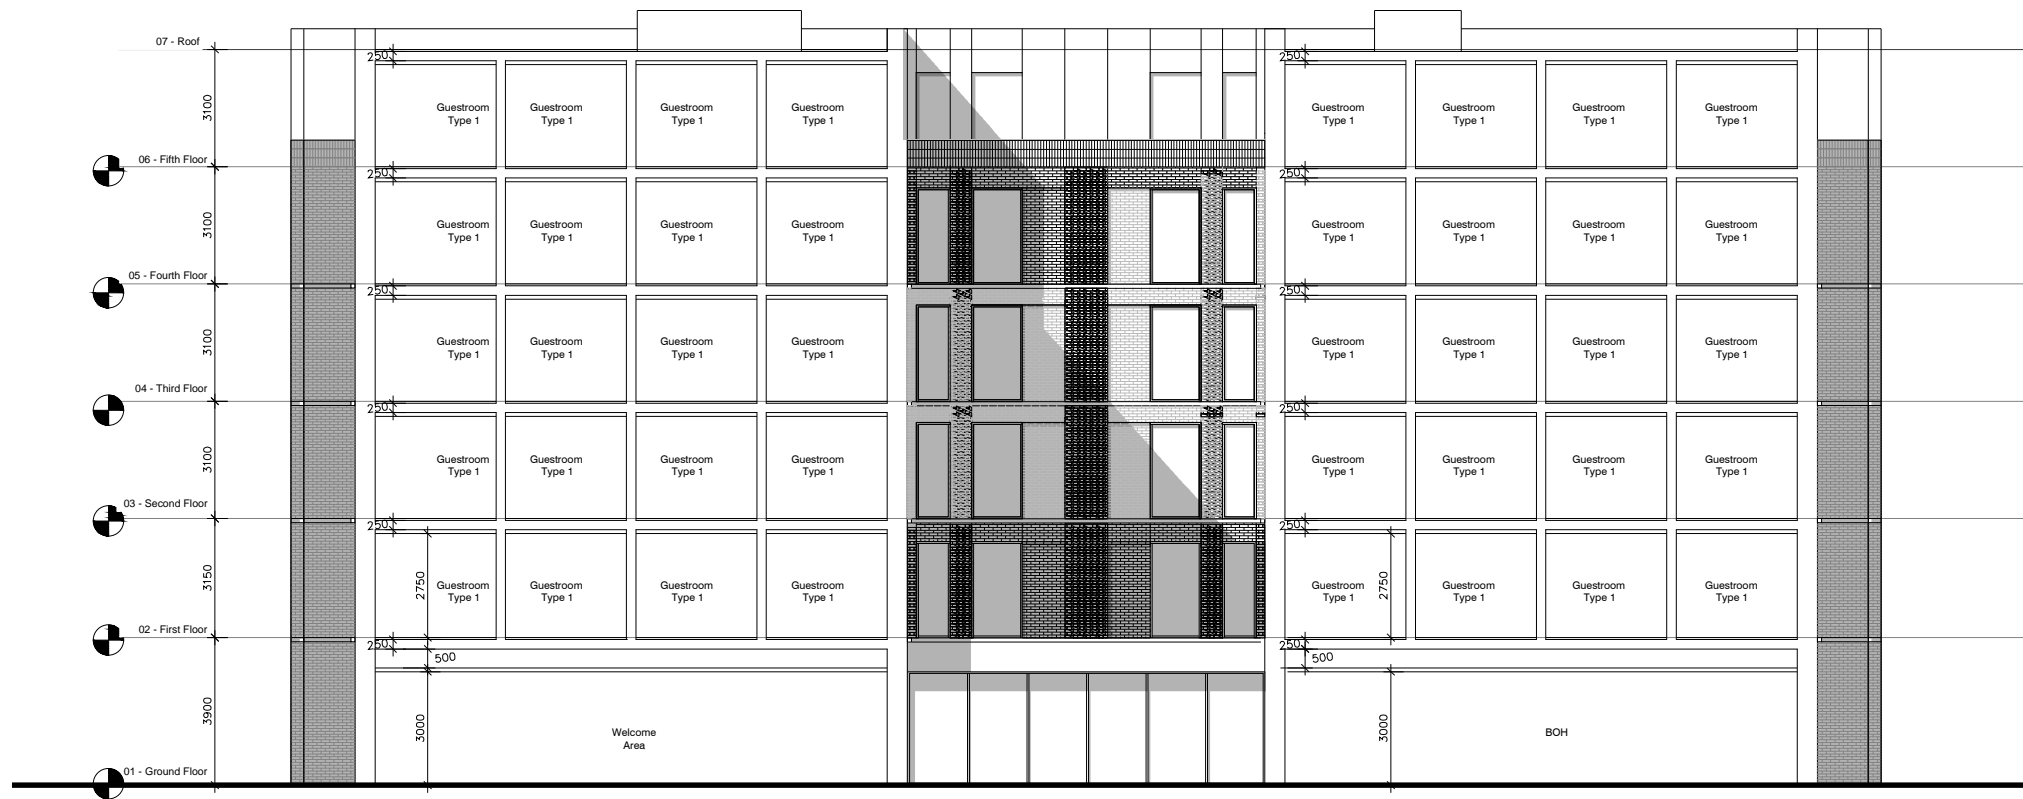

Site Section BB

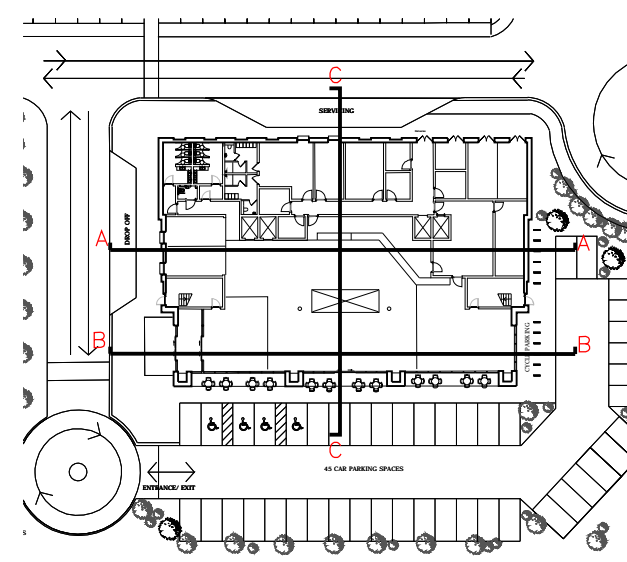

Aros Architects  
Jerwood Space  
171 Union Street  
London SE1 0LN

Telephone  
+44 (0)20 7928 2444  
Facsimile  
+44 (0)20 7928 2450

Email  
info@arosarchitects.com  
Website  
www.arosarchitects.com

Notes

1. All dimensions are to be verified by the Contractor on site, any discrepancies in this drawing are to be reported to Aros Ltd
2. The Contractor shall not vary any work shown on this drawing without prior approval in writing from Aros Ltd.
3. The Contractor shall supply a full set of shop drawings and specifications prior to commencement of work.
4. This drawing supersedes all previous issues of the same drawing number with an earlier revision suffix.
5. The Contractor shall immediately inform Aros Ltd of the effect upon the programme and costs of any alterations to the proposed works shown on this drawing.
6. This drawing is the copyright of Aros Ltd and the contents must not be disclosed to other parties without prior agreement.

Revisions

Rev	Date	Drawn	Checked	Description
	XX.XX.XX			

Project  
London Southend Airport Hotel  
Title  
Proposed Site Sections  
AA & BB

Project No 6126	Drawing No (20) 300 (1)
Date November 2019	Scale 1:200 @ A3
Status Planning	Rev P2