


REFUSE VEHICLE ENTERING SITE

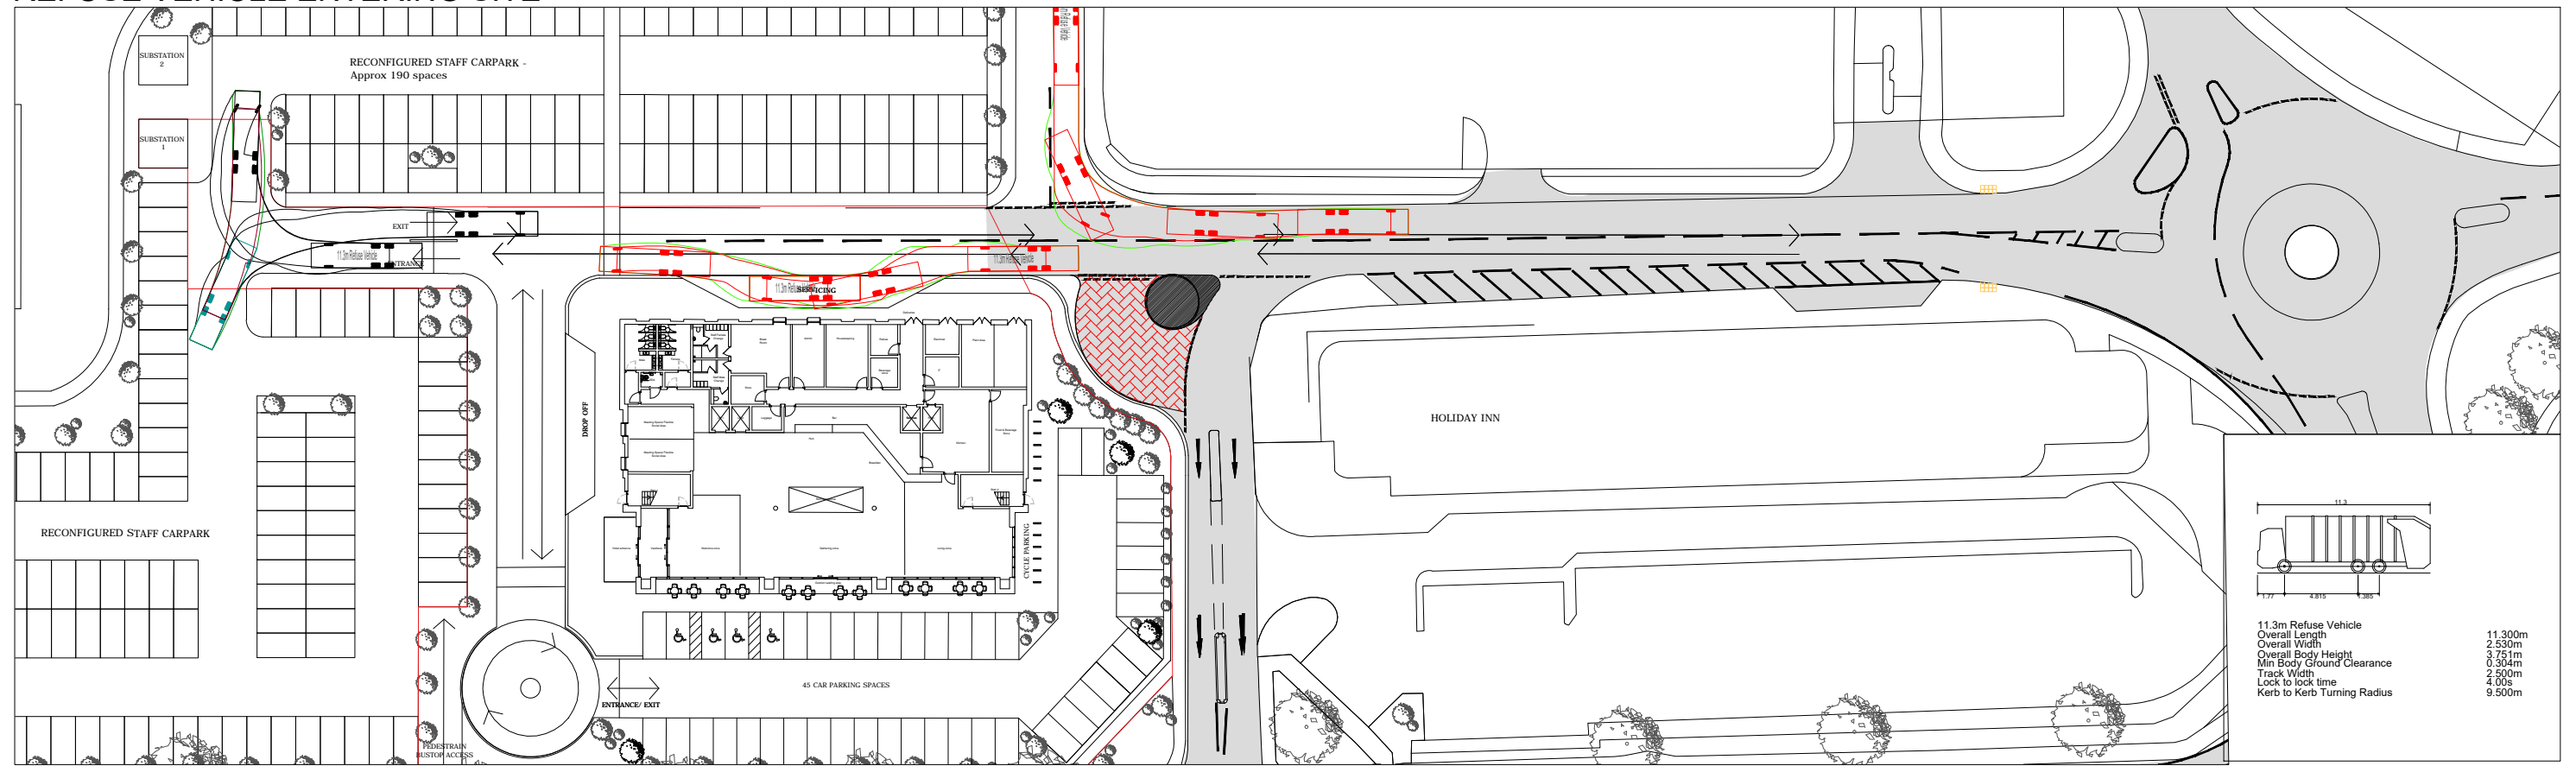

REFUSE VEHICLE TURNING AND EXITING SITE

11.3m Refuse Vehicle	
Overall Length	11.300m
Overall Width	2.530m
Overall Body Height	3.751m
Min Body Ground Clearance	0.304m
Track Width	2.500m
Lock to lock time	4.00s
Kerb to Kerb Turning Radius	9.500m

M:\Y321 LSA Hotel, Southend\3 PLANS\DRAWINGS\CURRENT DRGS\Y321_PL_DR_201 rev F

REV	DESCRIPTION	DE	DR	CH	DATE
DESIGNED BY	DRAWN BY	CHECKED BY			
DR	DR	DS			
SCALE @ A3 SIZE		DATE			
DNS		DATE			

PROJECT TITLE	LSA HOTEL SOUTHEND
DRAWING TITLE	VEHICLE SWEEP PATH FOR LARGE REFUSE VEHICLE

CLIENT	LONDON SOUTHEND AIRPORT COMPANY LTD
--------	-------------------------------------

CANNON
CONSULTING ENGINEERS
Highways, Transport & Infrastructure Planning

Peek house, 20 Eastcheap London, EC3M 1EB Tel: 020 7717 5870 info@cannonce.co.uk	Cambridge House, Lanwades Business Park, Kentford Newmarket, CB8 7PN Tel: 01638 555107 www.cannonce.co.uk
DRAWING NUMBER	REV.
Y321_PL_DR_201	D