



Please Note:  
 Location of bolt on balconies are shown  
 indicatively only and are subject to further  
 detailed elevational study

20M ABOVE ORDINANCE DATUM

Elevation 1

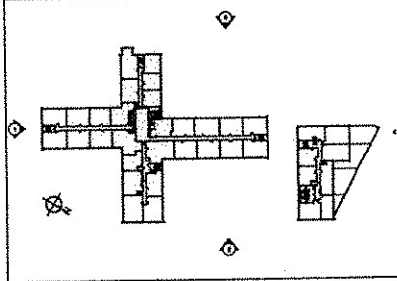

15th  
 14th  
 13th  
 12th  
 11th  
 10th  
 9th  
 8th  
 7th  
 6th  
 5th  
 4th

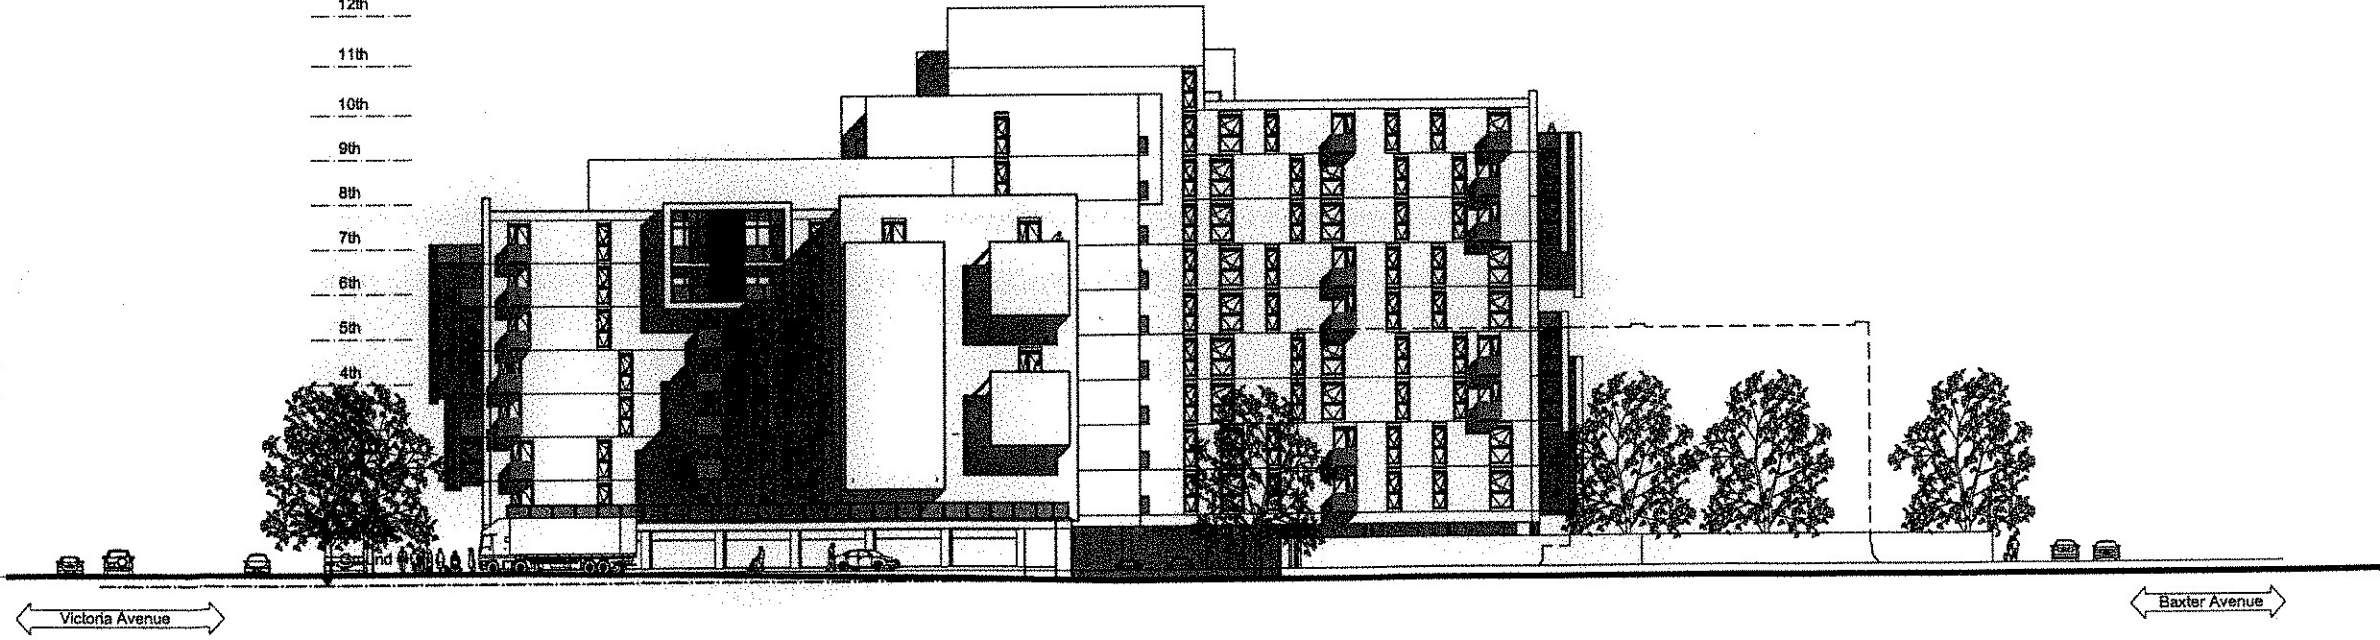

20M ABOVE ORDINANCE DATUM

Elevation 3

**BroadwayMalyan**  
 Architects & Designers

3 Weybridge Business Park  
 Addlestone Road  
 Weybridge, Surrey KT15 2BW  
 T: +44 (0)1932 645599  
 F: +44 (0)1932 856206  
 E: Wey@broadwaymalyan.com

Client  
**Southend Properties (Guernsey) Ltd**  
 Project  
**Victoria Avenue, Southend**  
 Description  
**Heath House & Carby House  
 Elevation 1 & 3**

Status  
**Planning**  
 Scale Drawn Date  
 1:500@A3 1:250@A1 TM April 06  
 Job number Drawing number Revision  
 22855 A-PL-05E-02 A  
 Original size 100mm Copyright Broadway Malyan Limited