


02/00598/14
19.5.06

Contractors are not to scale dimensions from
this drawing

Rev Date Drwn Chkd Desc

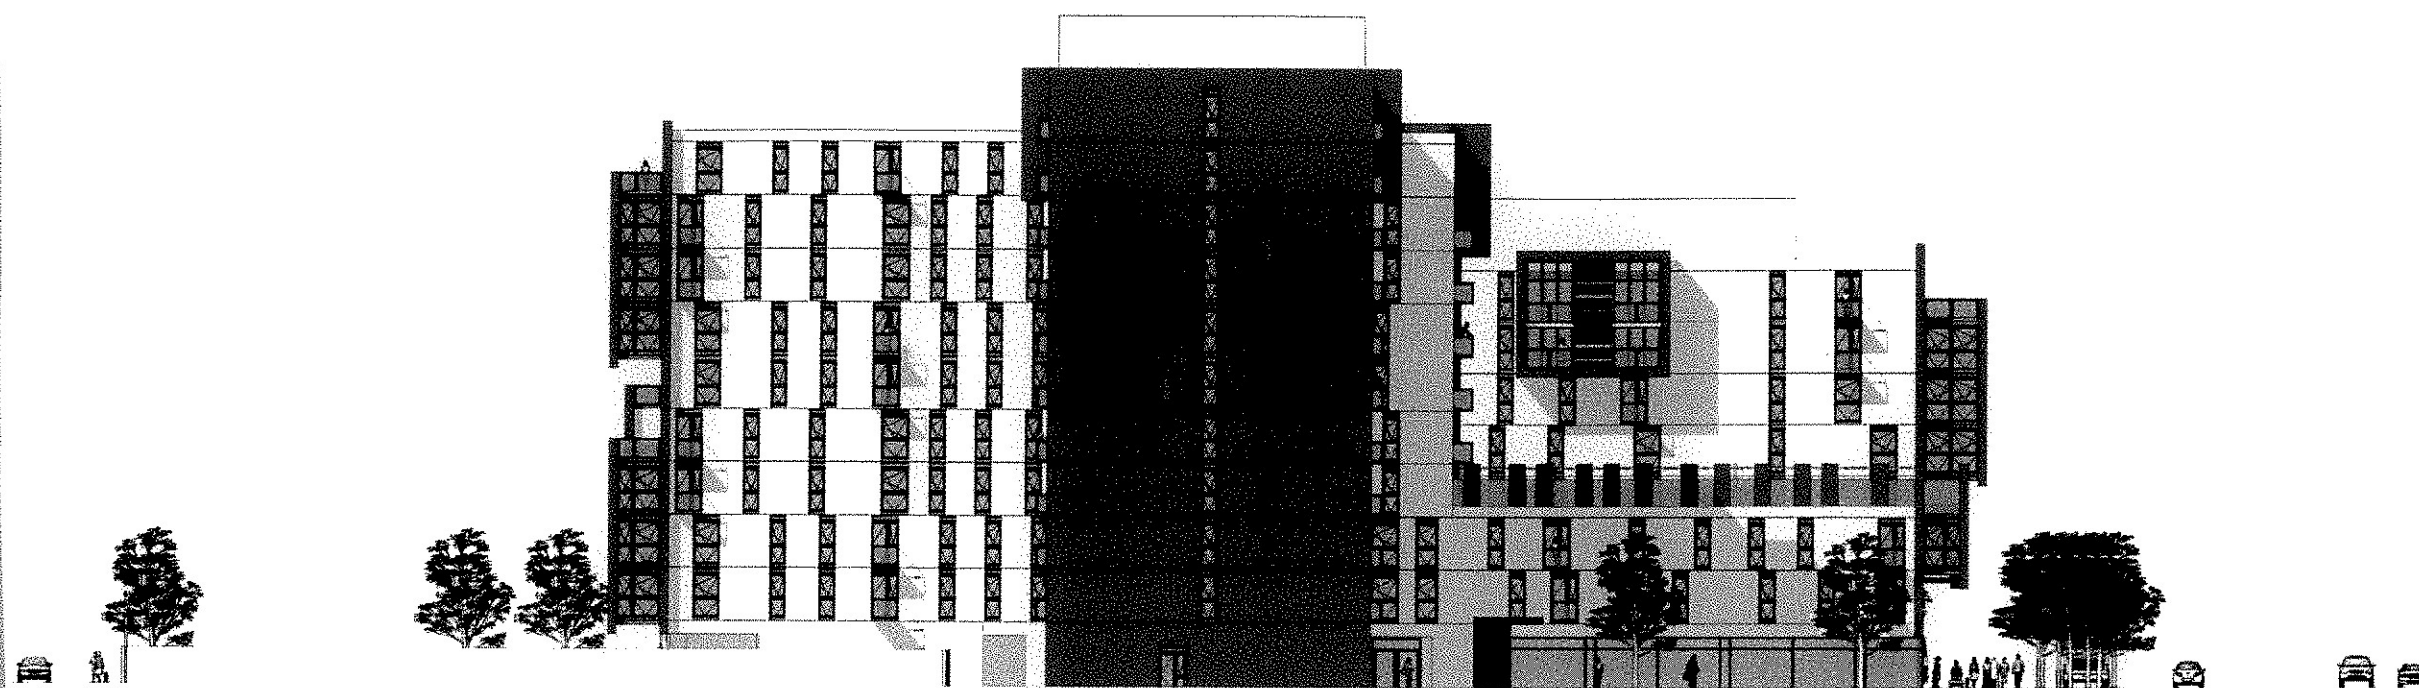

Please Note:
Location of bolt on balconies are shown
indicatively only and are subject to further
detailed elevational study

Elevation 1



Elevation 3

BroadwayMalyan

Architects & Designers

3 Weybridge Business Park
Addlestone Road
Weybridge, Surrey KT15 2BW
T: +44 (0)1932 845599
F: +44 (0)1932 856206
E: Wey@BroadwayMalyan.com

Client

Southend Properties (Guernsey) Ltd

Project

Victoria Avenue, Southend

Description

Supporting Illustrations

Colour Elevations 1 & 3

Status

Planning

Scale	Drawn	Date
1:100	TM	April 06
Job number	Drawing number	Revision
22855	A-PL-SK-01	