



Contractors are not to scale dimensions from this drawing

Rev Date Drwn Chkd Desc

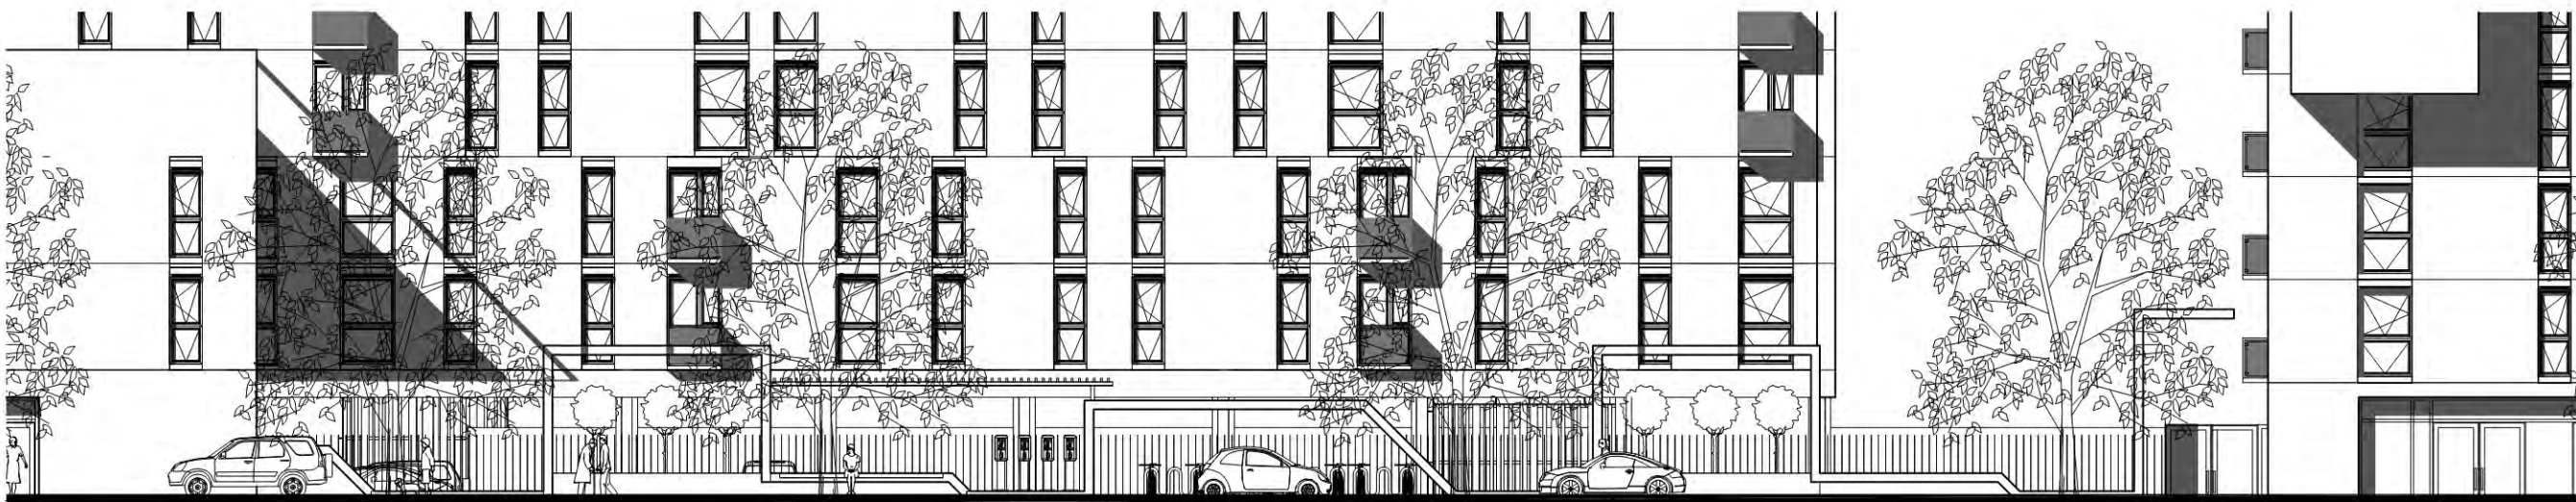

Victoria Avenue Fence Elevation

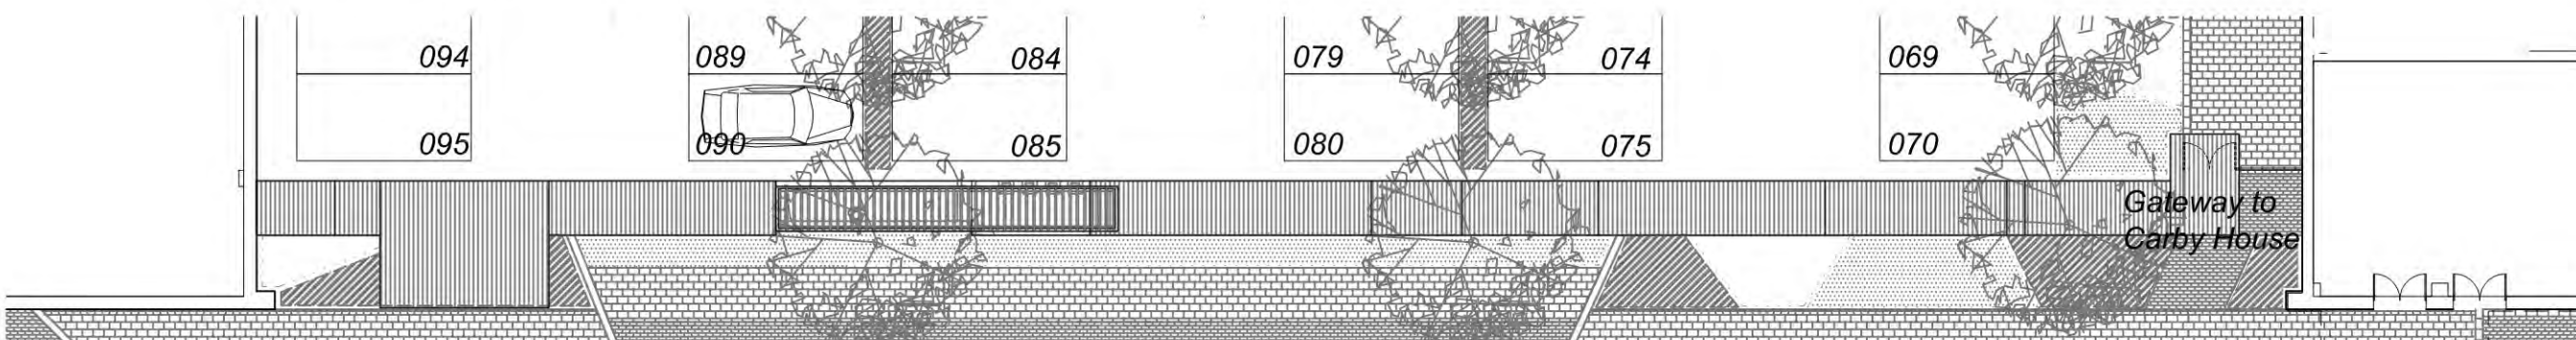

Plan



Victoria Avenue Fence Perspective

BroadwayMalyan
Architects & Designers

3 Weybridge Business Park
Aldelstone Road
Weybridge, Surrey KT15 2BW
T: +44 (0)1932 845599
F: +44 (0)1932 856206
E: Wey@broadwaymalyan.com

Client
Heath Developments Ltd

Project
Victoria Avenue, Southend

Description
**Heath House & Carby House
Link Fence Detail Study**

Status	Drawn	Date
Planning	TM	July 06
Scale	Job number	Drawing number
1:100@A1	22855	A-PL-05E-04
		Revision

Original size 100mm Copyright Broadway Malyan Limited