

PUBLIC ART LIGHTING SETTING OUT 1:100


GA PLAN 1:100

KEY


- TM = Tarmacadam
- PSH = Brett flamed granite paving in Silver Grey and Graphite Grey set out in horizontal staggered pattern (size 1200,900,600x300x22). Colour mix 80% Silver Grey and 20% Graphite Grey randomly placed as indicated.
- PSV = Brett flamed granite paving in Graphite Grey in vertical staggered pattern as indicated (sizes 1200, 900, 600x300x20).
- BP8 = Brick planter in Staffordshire or similar blue engineering brick with wire cut finish and no holes. To be 11 B courses high making total height 825mm.
- BPL = Brick planter in Staffordshire, or similar, blue engineering brick with wire cut finish and no holes. To be level with top of paving.
- BE = Divisions between paving to be in same brickwork as planters, and level with paving.
- FL = Recessed floor light type Forum Pan Ground Light IP67 rated or similar.

Planting Schedule

Plant Type	Quantity	Size	Form
T1 Sorbus x Thuringiaca (Hybrid Service Tree)	1	200cm	Root Ball
B1 Viburnum Opulus (Guelder Rose)	1	120-150cm	Root Ball
B2 Cornus Sanguinea (Dogwood)	1	45-60cm	Root
B3 Amelanchier x grandiflora "Robin Hill"	1	45-60cm	Root
P1 Cranesbill Geranium x (Johnson Blus)	42	30-45cm	container 0.6L
P2 Rosa Pimpinellifolia (Burnet Rose)	56	45-60cm	Bare root
P3 Lavanadula Spica Hidcote (Lavender)	52	45-60cm	container 0.6L

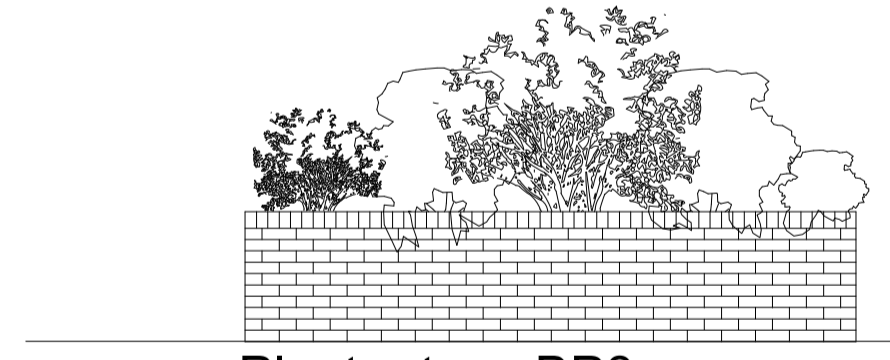

Planter type BP8

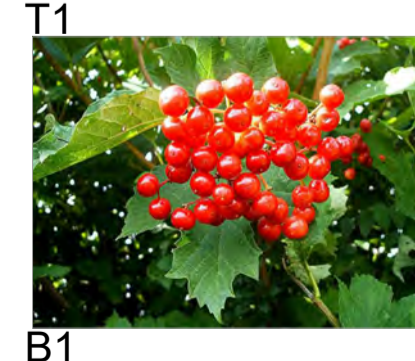

Planter type BPL



Amendments	By	Date
A Paving type changed and lighting type specified.	RB	12/06/18
B Paving type and pattern amended.	RB	22/06/18
C Planting Information added.	RB	25/06/18
D Bench image, planters & scale bars added.	RB	10/07/18
E Car parking area remodelled.	IB	23/10/18
F Car parking area paving added	IB	06/11/18
G Planters adjusted and moved. Benching omitted.	RB	30/07/20
H Plant legend indicated on plan.	RB	25/09/20

STATUS: PROPOSED

PROJECT STAGE: RIBA STAGE 5
 DRAWN BY: RB
 CHECKED BY: SK
 CLIENT: Randall Watts
 PROJECT: Beaumont Court and Richmond House, SOS
 PROJECT NO: 279-03-15
 RIBA NO: 6088
 DRAWING: Proposed Public Square Plan & Public Art Lighting Setting Out
 SCALE: 1:230 on A1

BUILDER INFORMATION:
 DO NOT BUILD FROM ANY DRAWINGS PACKAGES THAT DO NOT SAY, BUILDING CONTROL APPROVED OR IN CONSTRUCTION PACKAGES.
 IT IS THE RESPONSIBILITY OF THE BUILDER TO CONTACT THE ARCHITECT TO REQUEST/CONFIRM THE RIGHT DRAWING PACKAGE IS ON SITE. PLEASE BE ADVISED THAT ALL DRAWING PACKAGES WILL ALSO HAVE STRUCTURAL ENGINEERING WORKS ATTACHED. DO NOT BUILD WITHOUT ALL PAPERWORK.
DRAWING NOTES:
 ALL ITEMS, NOTES, DIMENSIONS AND GENERAL DESIGN CONTAINED IN THIS DRAWING ARE FOR GUIDANCE PURPOSES ONLY. NOMINATED BUILDER AND PERSON RESPONSIBLE FOR THE PROJECT SHOULD MAKE A THOROUGH CHECK PRIOR TO COMMENCEMENT OF WORKS AGAINST SITE, DRAINAGE SERVICE DRAWINGS, CURRENT BUILDING REGULATIONS, BRITISH STANDARDS AND CODES OF PRACTICE. FAILURE TO DO SO WILL BE AT THE LIABILITY OF THE BUILDER/CONTRACTOR NOT THE ARCHITECT.
 THE CONTRACTOR IS TO ALLOW WITHIN THEIR PRICE FOR ALL ITEMS NOT LISTED BUT THAT WILL BE REQUIRED TO COMPLETE THE WORK IN ACCORDANCE WITH ALL CURRENT LEGISLATION.