

Amendments	By	Date
A Materials and pattern amended following discussion with Tim Fenn.	RB	17.10.17
B Planting schedule added following meeting with Tim Fenn on 18/12/17.	RB	20.12.17

- PLANTING SCHEDULE**
- A1 1 nr. 2m high Quercus ilex + 12 nr. Agapanthus
 - A2 1 nr. 1.5m high Thuja occidentalis 'columna' + 12 nr. Kniphofia
 - A3 1 Nr. 2m high Gleditsia 'sunburst' + 12 nr. Kniphofia
 - A4 1 nr. 2m high Quercus ilex + 12 nr. Agapanthus
 - A5 1 Nr. 2m high Gleditsia 'sunburst' + 12 nr. Kniphofia
 - A6 1 nr. 2m high Quercus ilex + 12 nr. Juniperus Horizontalis
 - A7 1 nr. 1.5m high Thuja occidentalis 'columna' + 12 nr. Agapanthus
 - A8 1 Nr. 2m high Gleditsia 'sunburst' + 12 nr. Juniperus Horizontalis
 - A9 1 nr. 2m high Quercus ilex + 12 nr. Juniperus Horizontalis
 - A10, 1 nr. Taxus baccarat pyramid 180cm
 - A11, 1 nr. Taxus baccarat sphere 60cm
 - A12 1 nr. Taxus baccarat pyramid 180cm


STATUS: CONSTRUCTION

PROJECT STAGE: RIBA STAGE 5
 DRAWN BY: RB
 CHKD BY: SK
 CLIENT: Randall Watts
 PROJECT: Beaumont Court and Richmond House, SOS
 PROJECT NO: 279-03-15
 DRG NO: 6084
 DRAWING: Floor 11 Roof Garden Beaumont
 SCALE: 1:50 @ A1
 Postcode: xxxxx
 REVISION: B

Rot proof framework required to the entire roof area and is to be fixed to the perimeter wall and to the planters sides

PLAN 1:50

- A Raised planters - 1000 kg per planter (incl soil)
- A1 Raised planters - 200 kg per planter (incl soil)
- B Millboard uPVC Lasta Grip Plank Decking - Golden Oak (161sq.m)
- C Artificial sanded grass adhesive and stapled down through a suitable underlay bonded to Millboard uPVC Plank Decking or 25mm Marine Ply that has been fixed to the Millboard sub framework (113m2)
- D Paving slabs 500 sq x 38mm thick (79m2)
- E Millboard Porcelain Esterno Elements - Golden Quartz ENT66GQ (58m2)
- F Millboard Porcelain Esterno Earthstone - Pumice ENT66PM (27m2)
- G Bench 4no.
- H 1.5m high fence fixed to sides of planter (8 linear metres)
- J Meadow grass mix in trays 65kg/m2 (28m2)
- K Sedum mix in trays 65 kg/m2 (47m2)

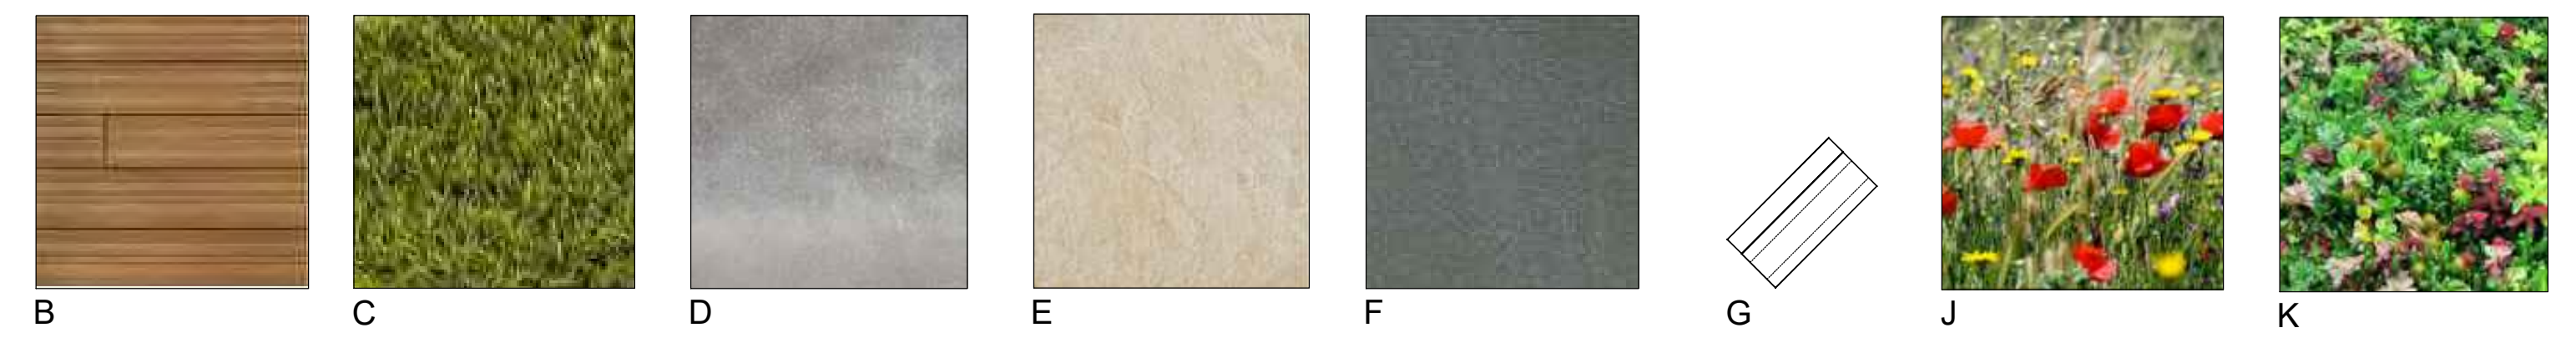

BUILDER INFORMATION:
 DO NOT BUILD FROM ANY DRAWINGS PACKAGES THAT DO NOT SAY, BUILDING CONTROL APPROVED OR IN CONSTRUCTION PACKAGES.
 IT IS THE RESPONSIBILITY OF THE BUILDER TO CONTACT THE ARCHITECT TO REQUEST/CONFIRM THE RIGHT DRAWING PACKAGE IS ON SITE. PLEASE BE ADVISED THAT ALL DRAWING PACKAGES WILL ALSO HAVE STRUCTURAL ENGINEERING WORKS ATTACHED. DO NOT BUILD WITHOUT ALL PAPERWORK.
DRAWING NOTES:
 ALL ITEMS, NOTES, DIMENSIONS AND GENERAL DESIGN CONTAINED IN THIS DRAWING ARE FOR GUIDANCE PURPOSES ONLY. NOMINATED BUILDER AND PERSON RESPONSIBLE FOR THE PROJECT SHOULD MAKE A THOROUGH CHECK PRIOR TO COMMENCEMENT OF WORKS AGAINST SITE. DRAINAGE SERVICE DRAWINGS, CURRENT BUILDING REGULATIONS, BRITISH STANDARDS AND CODES OF PRACTICE. FAILURE TO DO SO WILL BE AT THE LIABILITY OF THE BUILDER/CONTRACTOR NOT THE ARCHITECT.
 THE CONTRACTOR IS TO ALLOW WITHIN THEIR PRICE FOR ALL ITEMS NOT LISTED BUT THAT WILL BE REQUIRED TO COMPLETE THE WORK IN ACCORDANCE WITH ALL CURRENT LEGISLATION.