



FRONT ELEVATION



REAR ELEVATION




SIDE ELEVATION



SIDE ELEVATION

1100
0m 1m 3m 6m


AS PROPOSED: ELEVATIONS

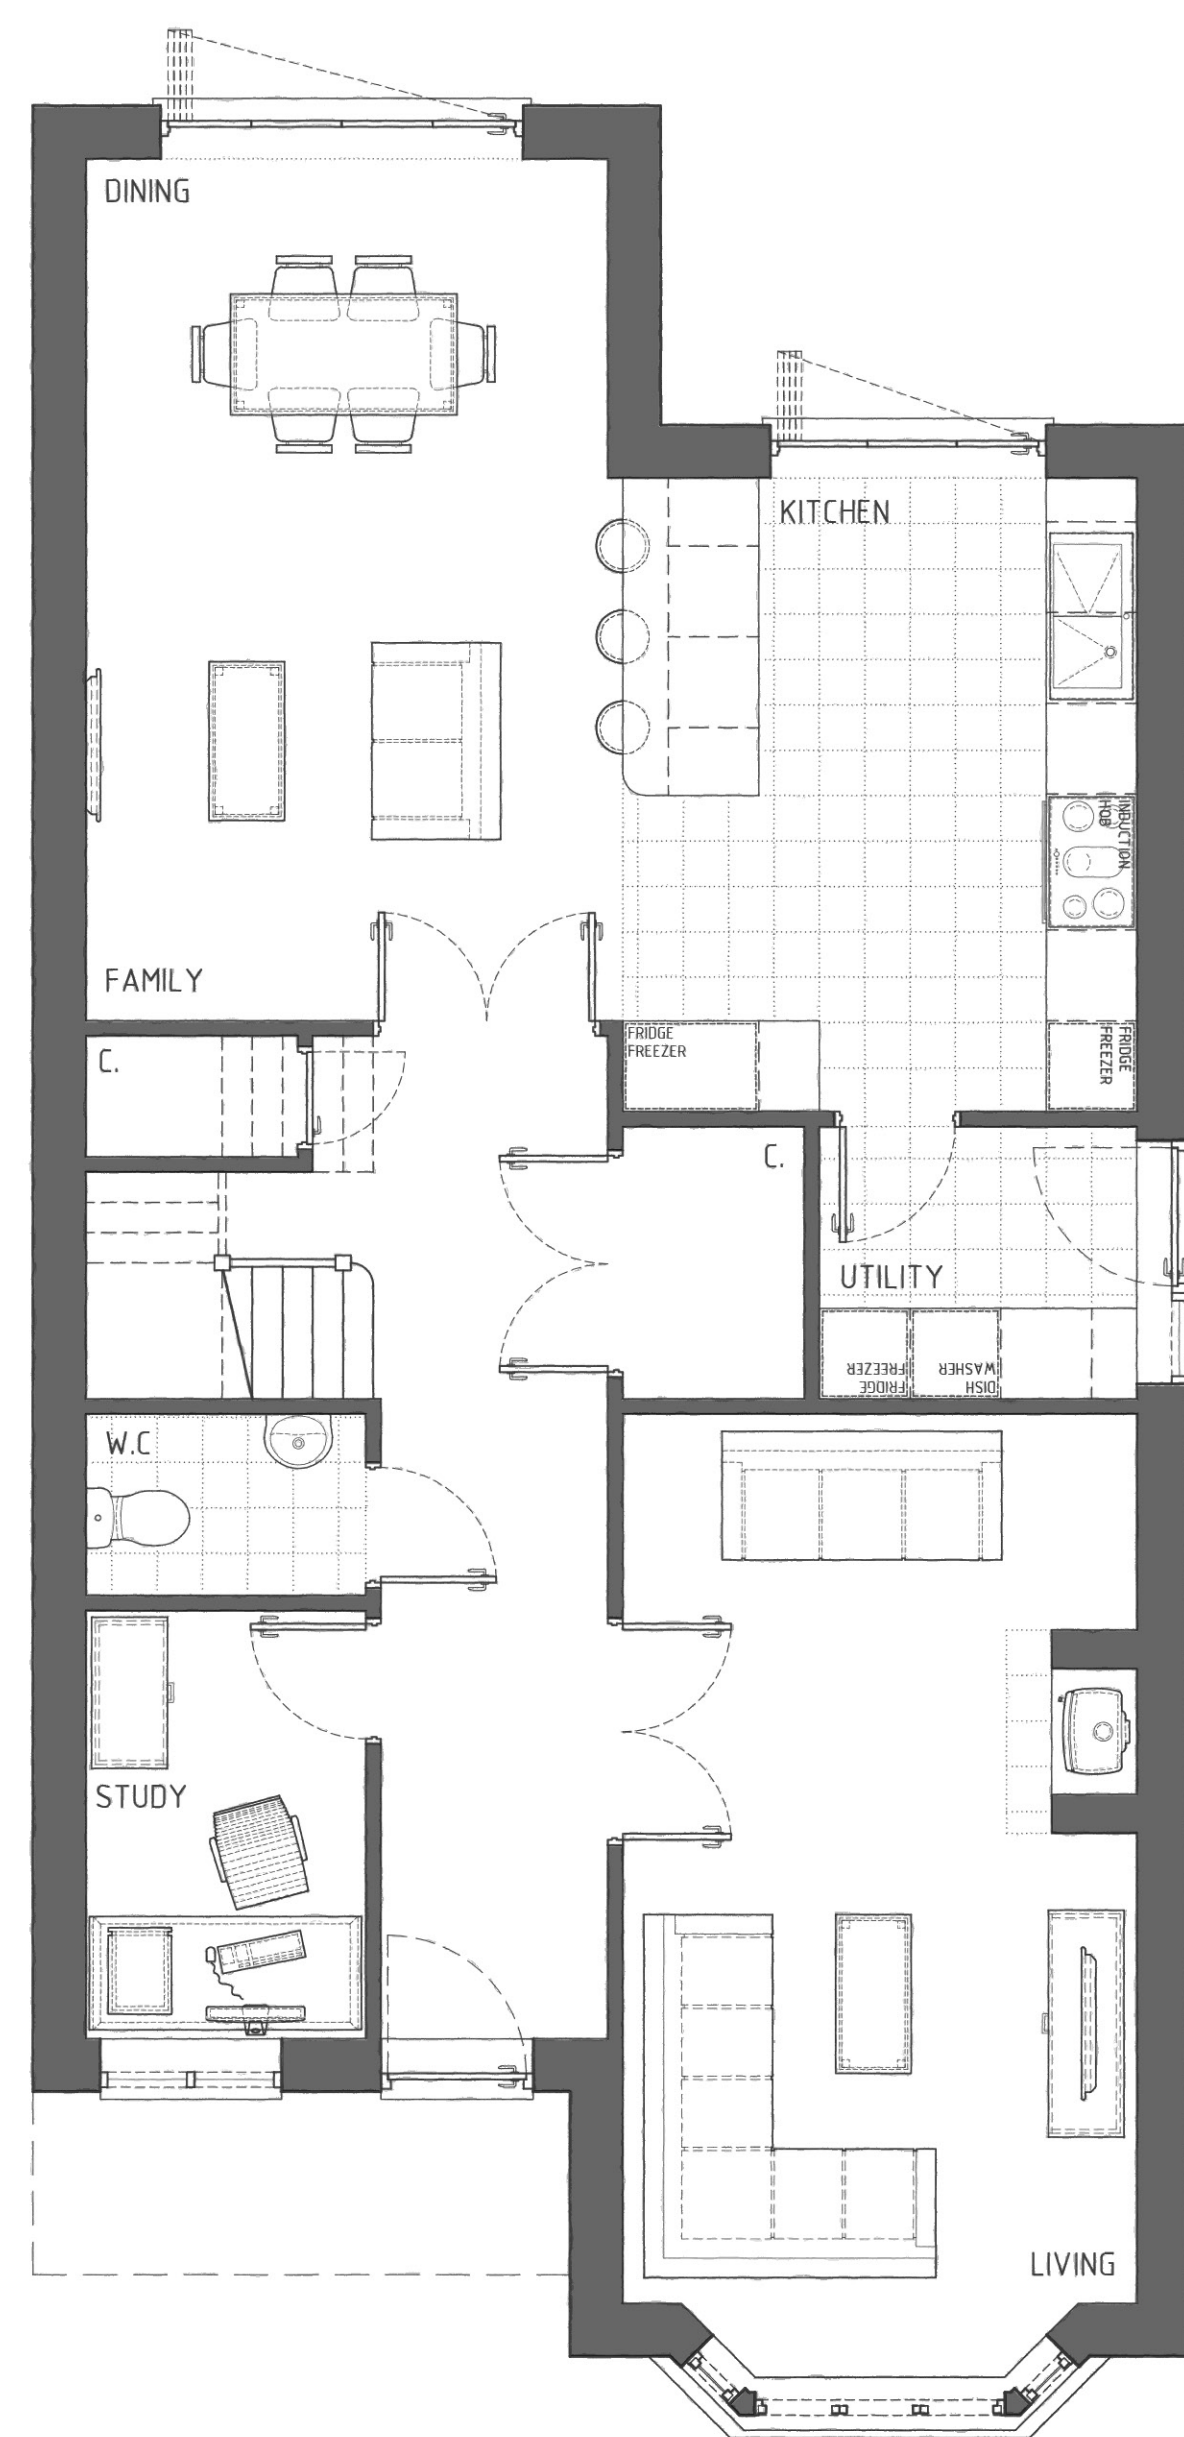


GROUND FLOOR PLAN

150
0mm 0.5m 1.5m 3m

AS PROPOSED: FLOOR PLANS

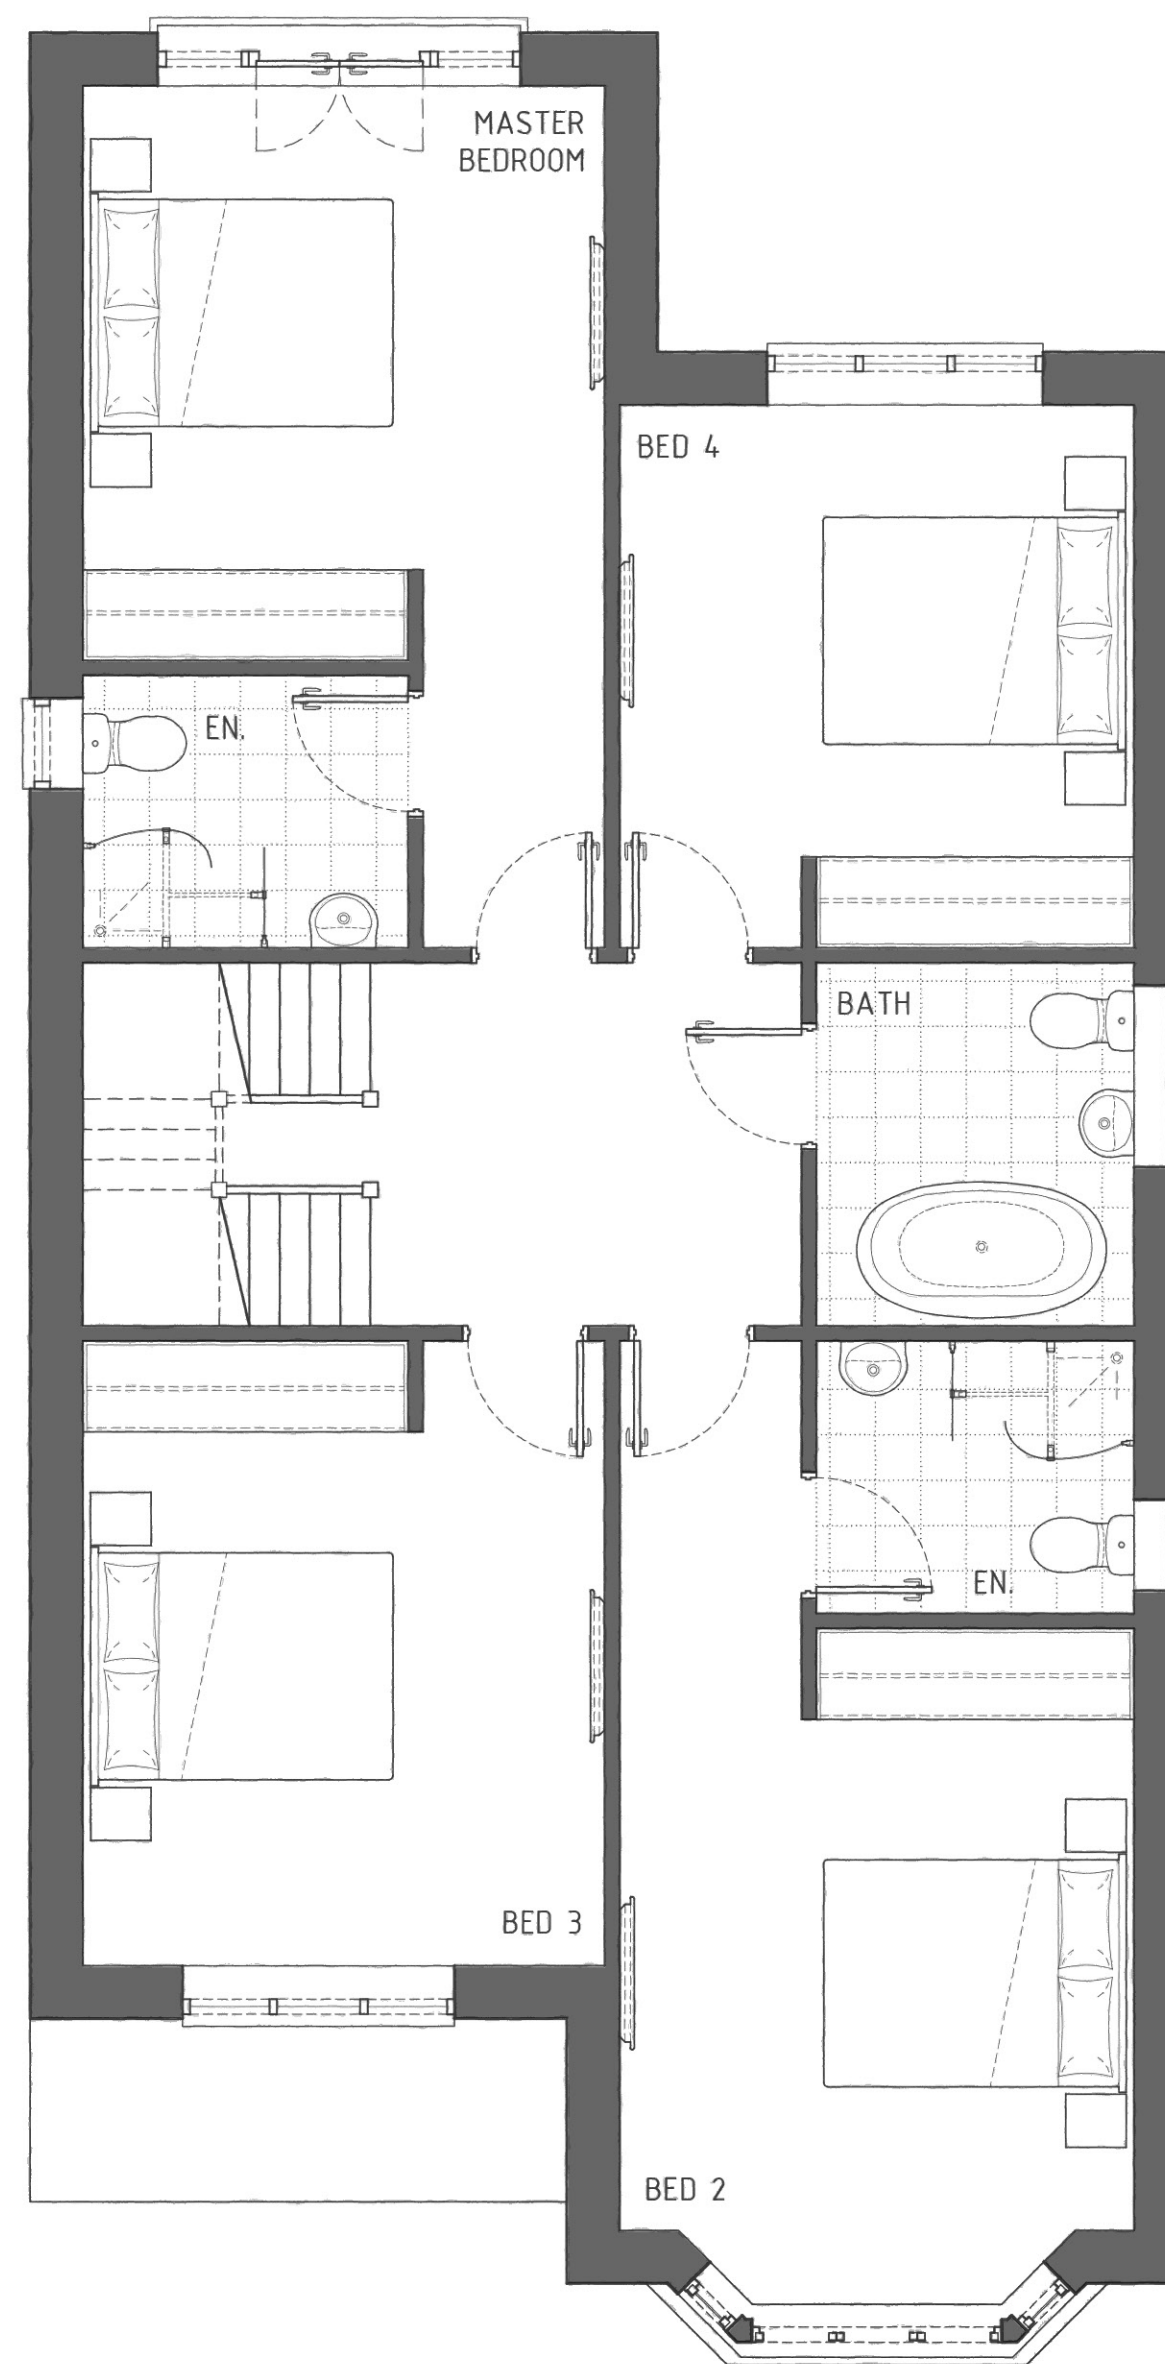

FIRST FLOOR PLAN

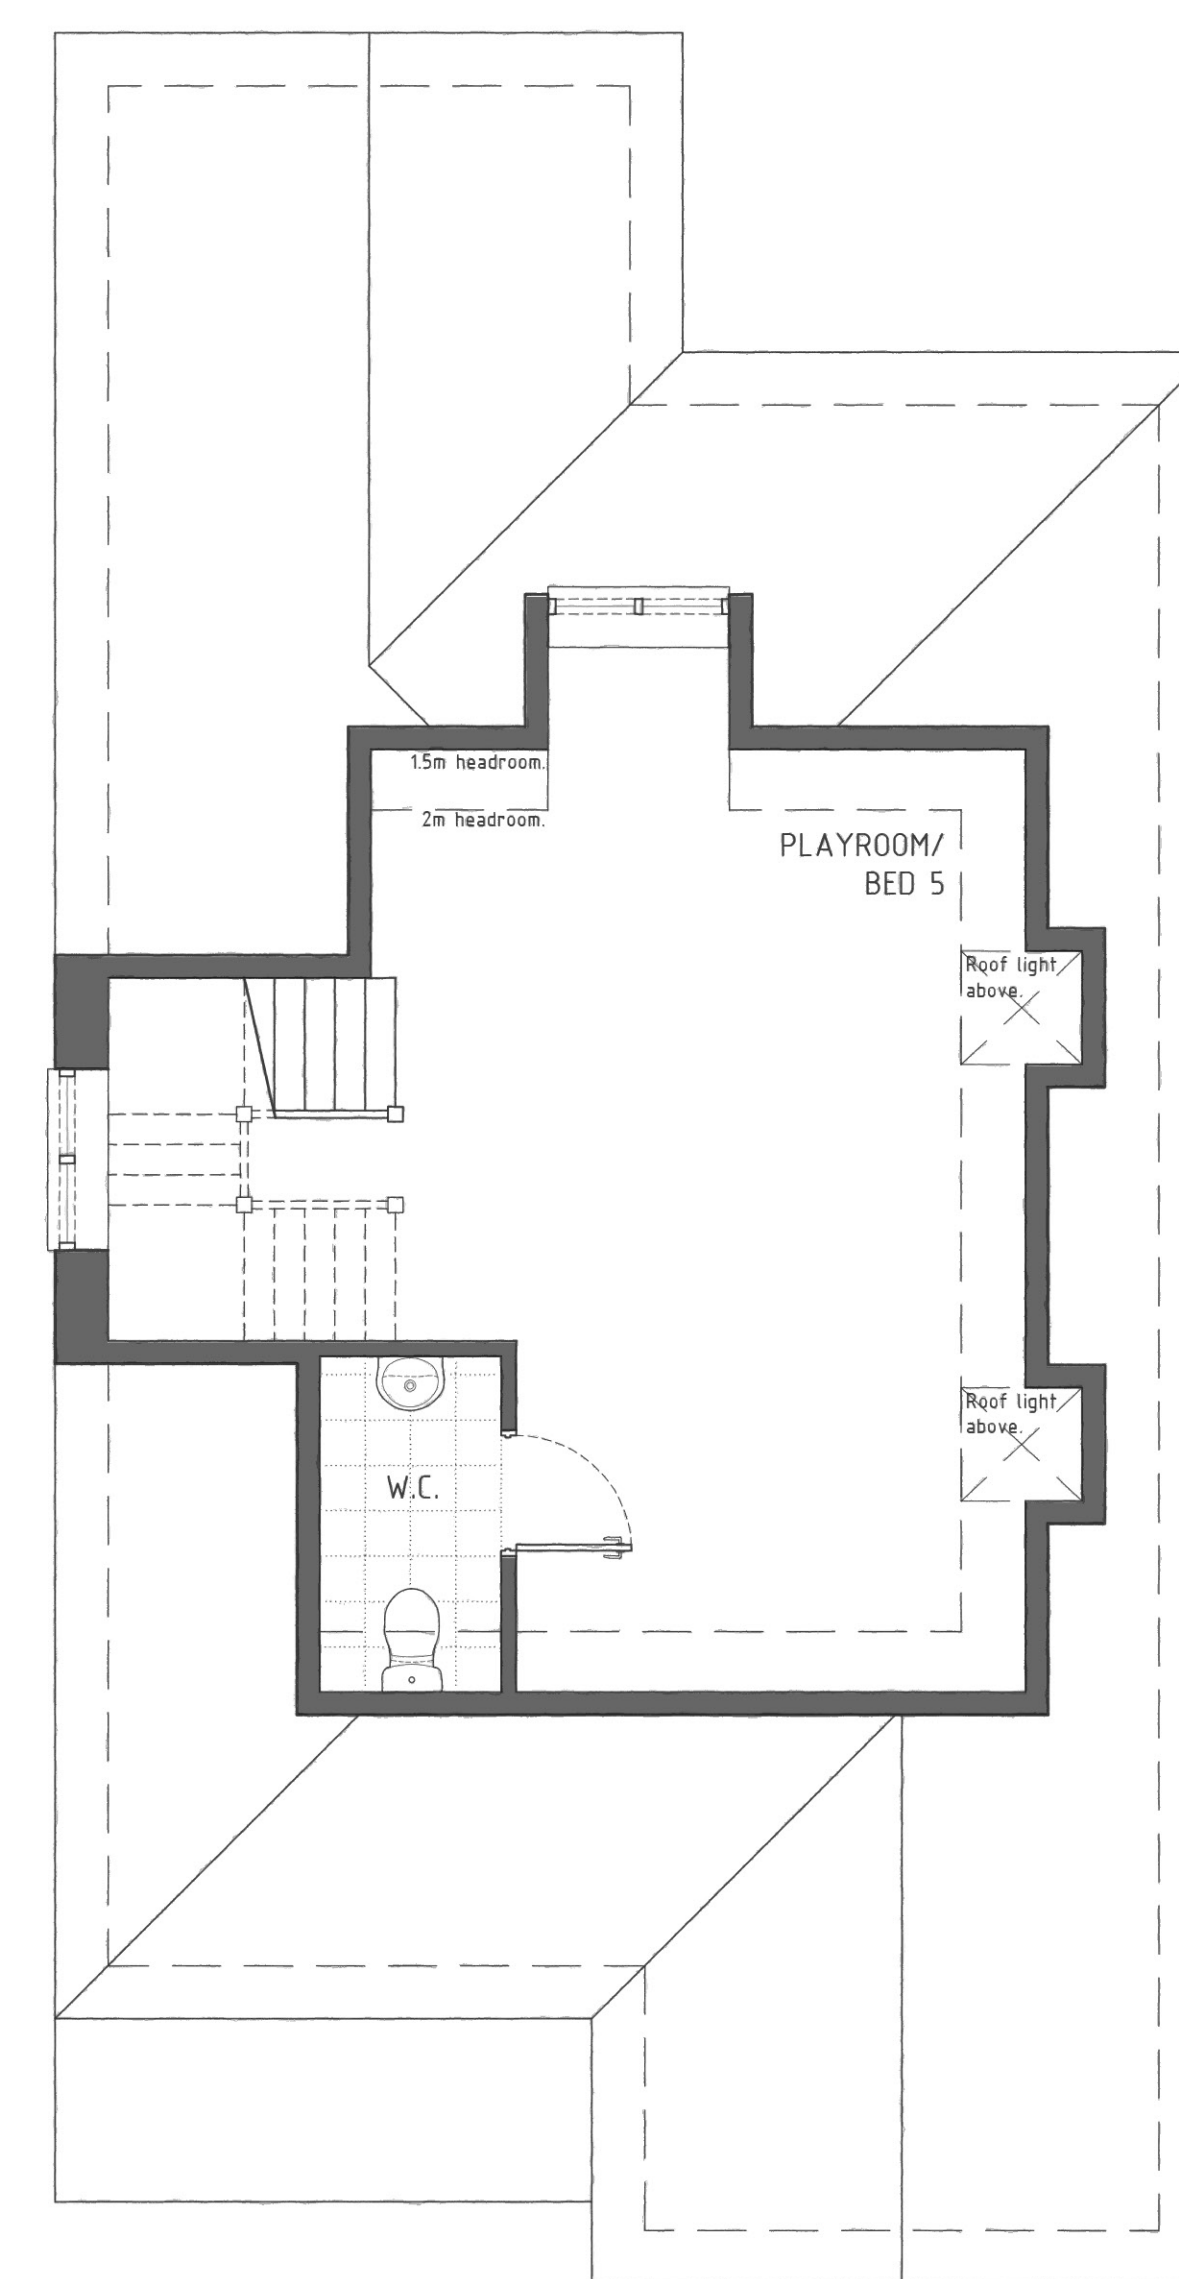

SECOND FLOOR PLAN