



FRONT BAY SECTION 1:20




CLADDING 1:10

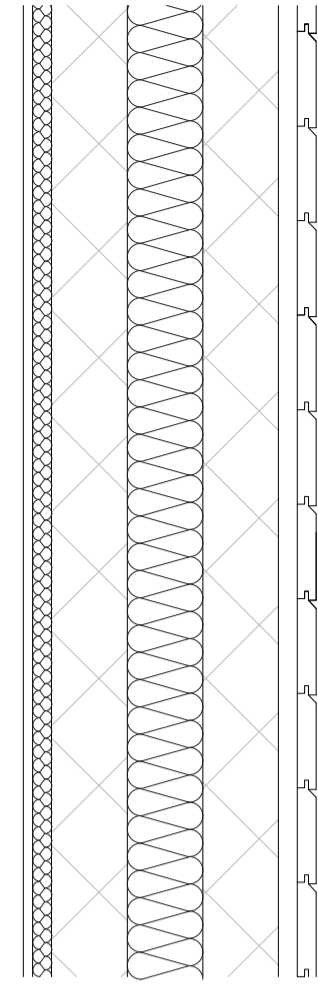


BURNT LARCH CLADDING

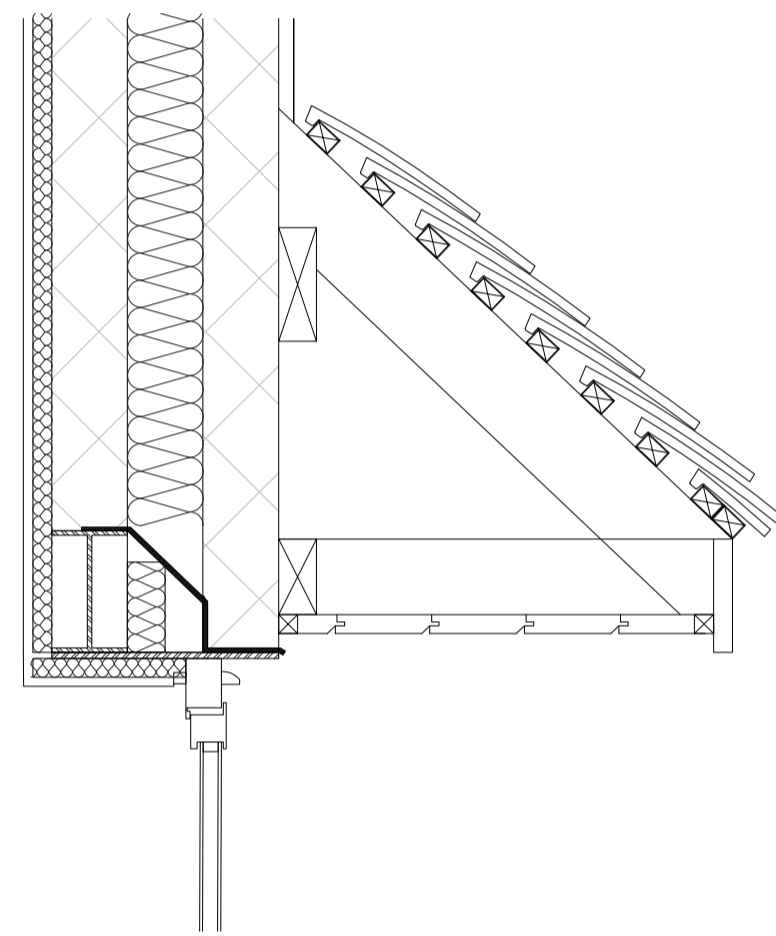


FIRST FLOOR CANOPY 1:10

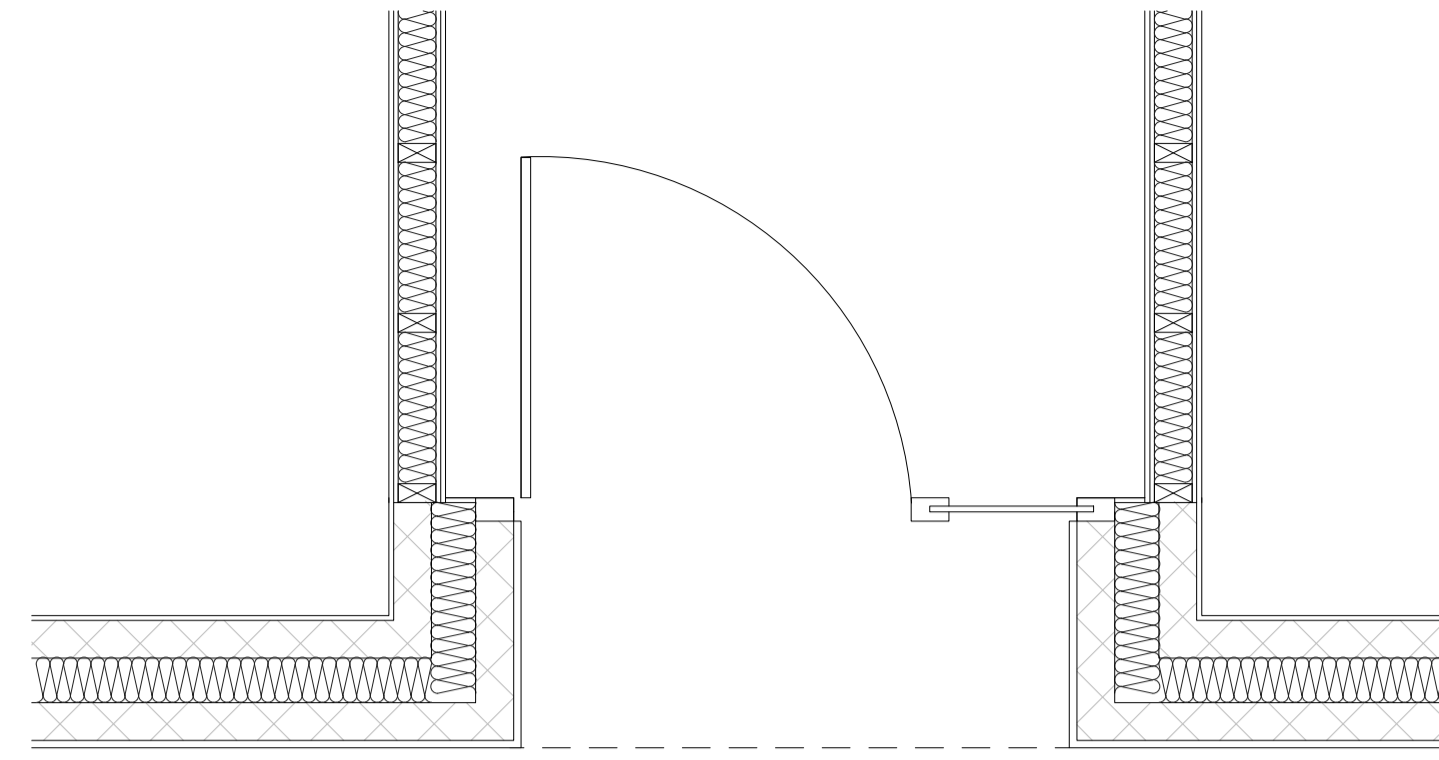

PORCH PLAN 1:20

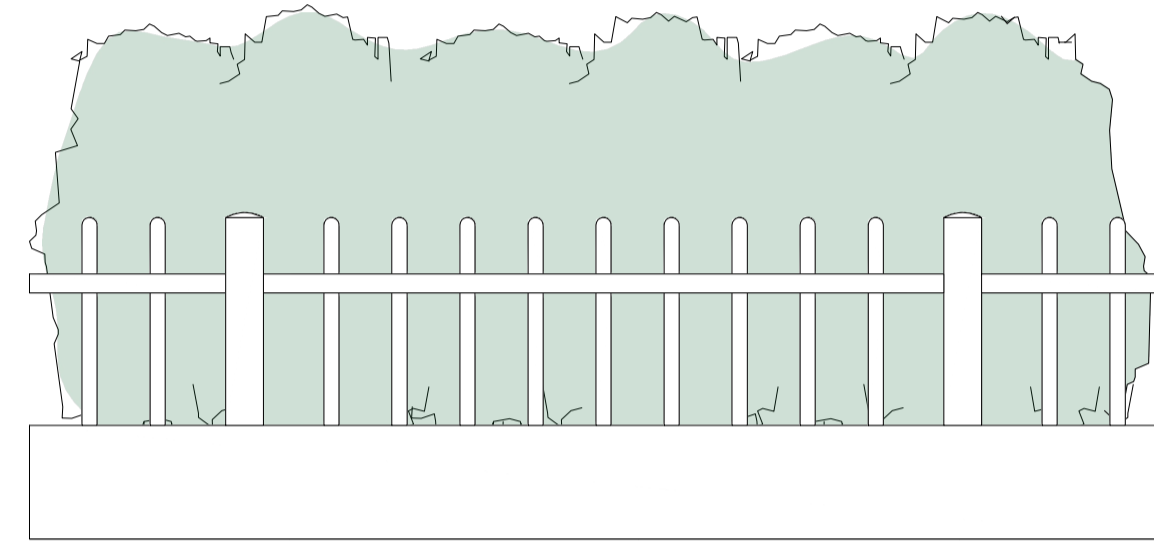


FRONT BOUNDARY FENCE 1:20

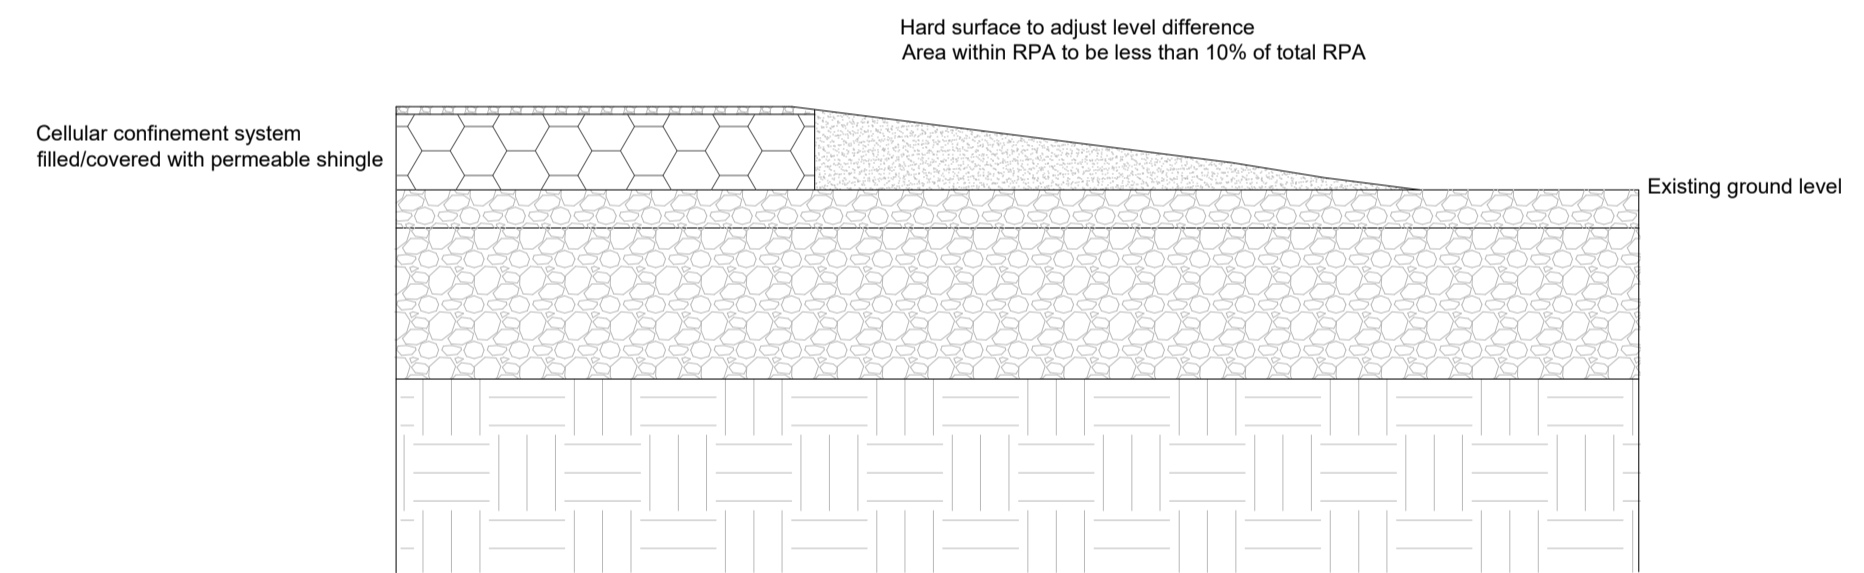

LANDSCAPING 1:10



PROPOSED FULL INDICATIVE STREETSCENE 1:100

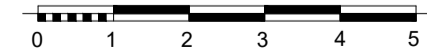

Notes:			

Rev	Comment	By	Date

Stage:
3 - Developed Design

Client:
Mr G Newton

Project:
Hayden House
10 Underwood Square
Leigh - on - sea
SS9 3PB

Drawing Title:
Streetscene and Details

Drawing no: 385-P802	Revision: .
Project no: 385	Drawn by: DS
Scale: 1:10, 1:20, 1:100 @ A1	Chkd by: SK

SKARCHITECTS
833-855 London Road
Westcliff-on-Sea
SS9 9SZ
Tel: 01702 509250
Email: info@skarchitects.co.uk

Do not scale from this drawing.
Drawing to be kept in conjunction with all other issued drawings, documents and relevant consultants' information.
No alteration to this drawing for guidance purposes only. All dimensions must be checked on site.
This information is subject to Building Control requirements and the requirements of all relevant statutory authorities and service providers.
© SKARCHITECTS Ltd 2018