













MATERIAL		LOCATION
	Dreadnought Brown Brindle Smoothfaced Roof tile	Roof tile to main roof and canopies
	Charred Waney Edge Timber Cladding	Middle Plot: Waney edge cladding to gables and sides of ground floor at the rear only Fascias and Soffits to be charred timber to match cladding
	Shou Sugi Ban Larch Charred Light Brushed Timber Cladding	North Plot: Timber cladding to gables and sides Soffits to be charred timber to match cladding
	K Rend Silicone Thin Coat Render Limestone White	Walls and front planters
	PPC Aluminium RAL 7006 Beige Grey	Windows, Doors and Rooflights North Plot: Aluminium trim fascia detail
	Weinberger Anglesey Weathered Buff Brick	Chimney
	Natural timber with concrete gravel board Badger gates in fences towards rear of garden	Boundary walls and fences
	Resin Mill Resin bonded paving (permeable) Oyster Pearl	Hard surfacing for parking area Area with cellular confinement system to be matching loose gravel




FRONT BAY SECTION 1:20

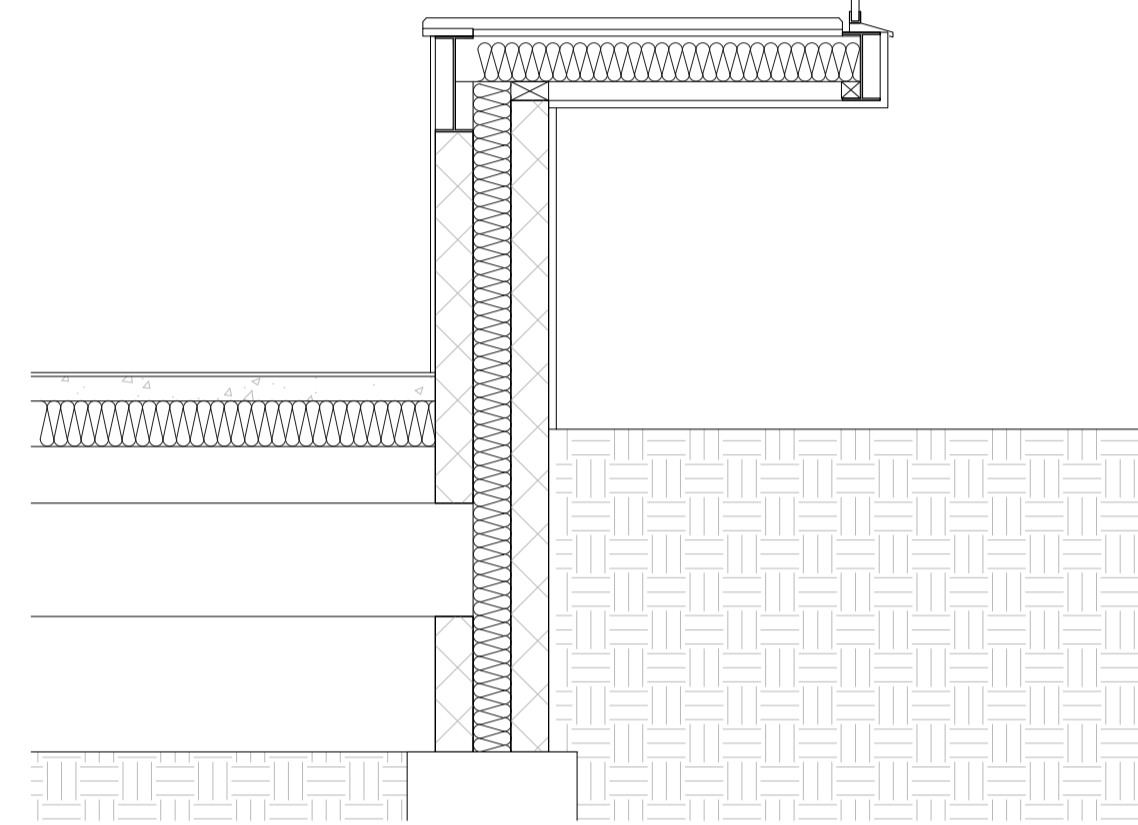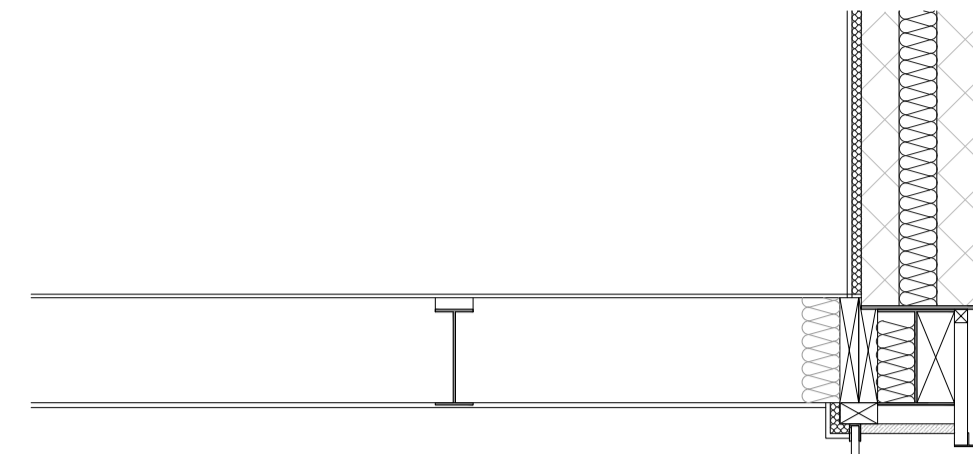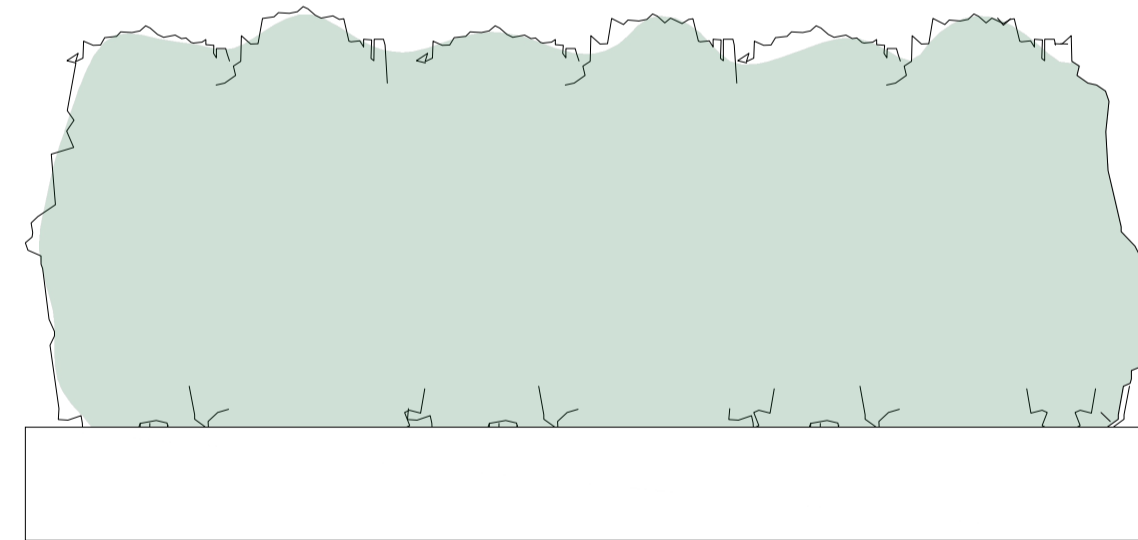


LOW LEVEL WALL/PLANTER TO FRONT BOUNDARY 1:20

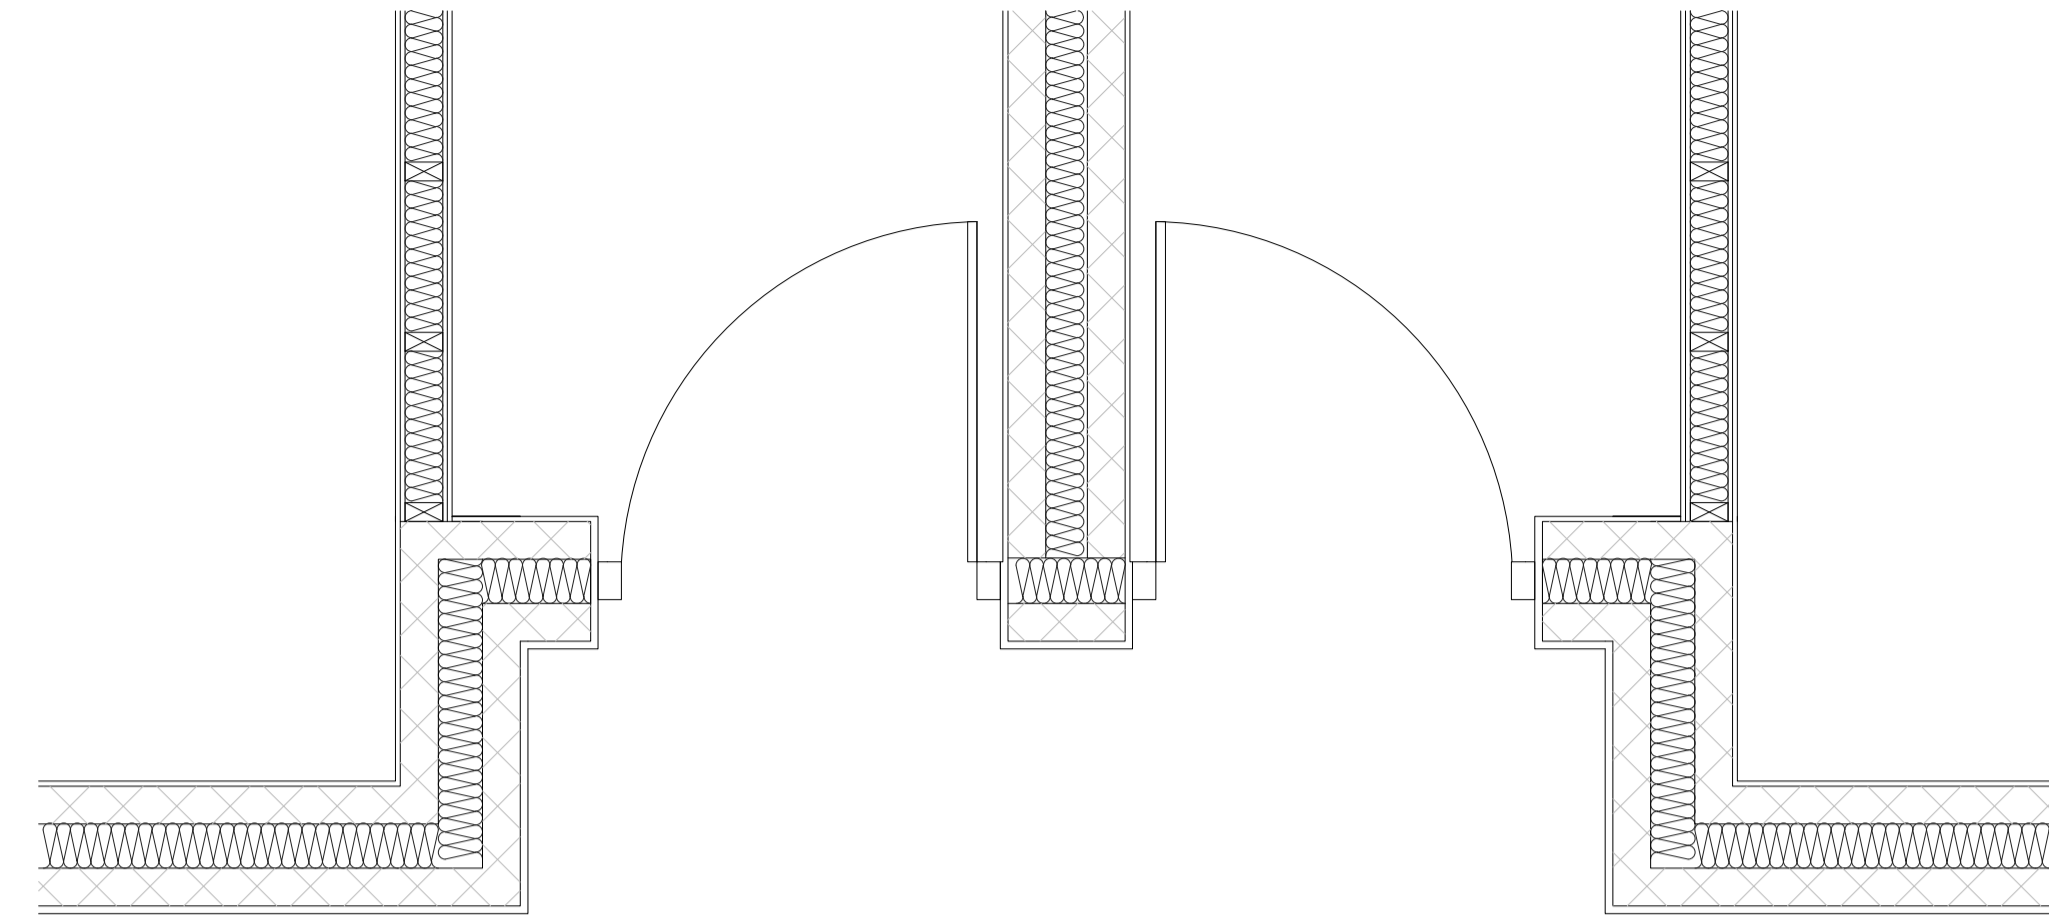


PORCH PLAN 1:20

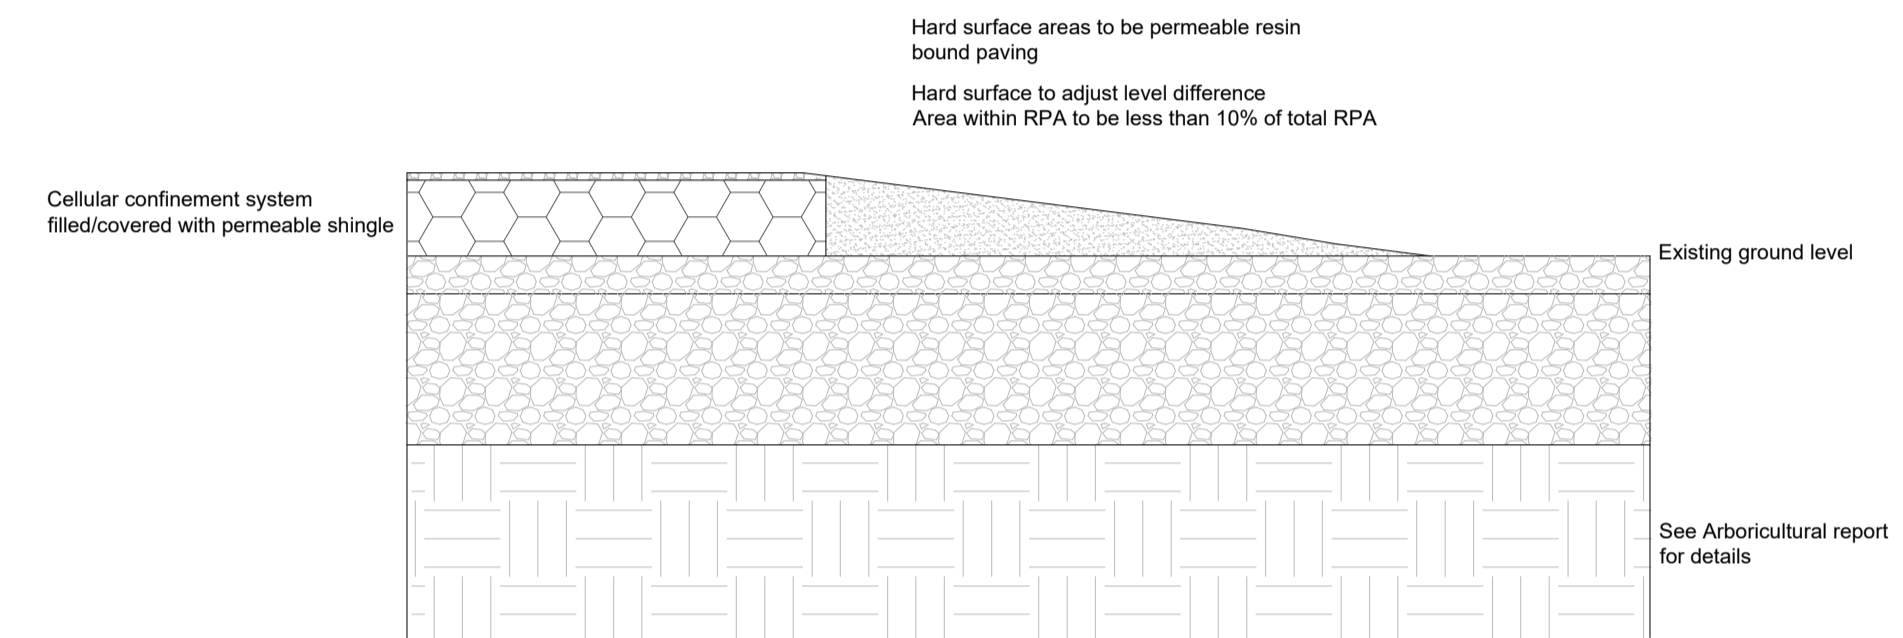

CELLULAR CONFINEMENT SYSTEM 1:10

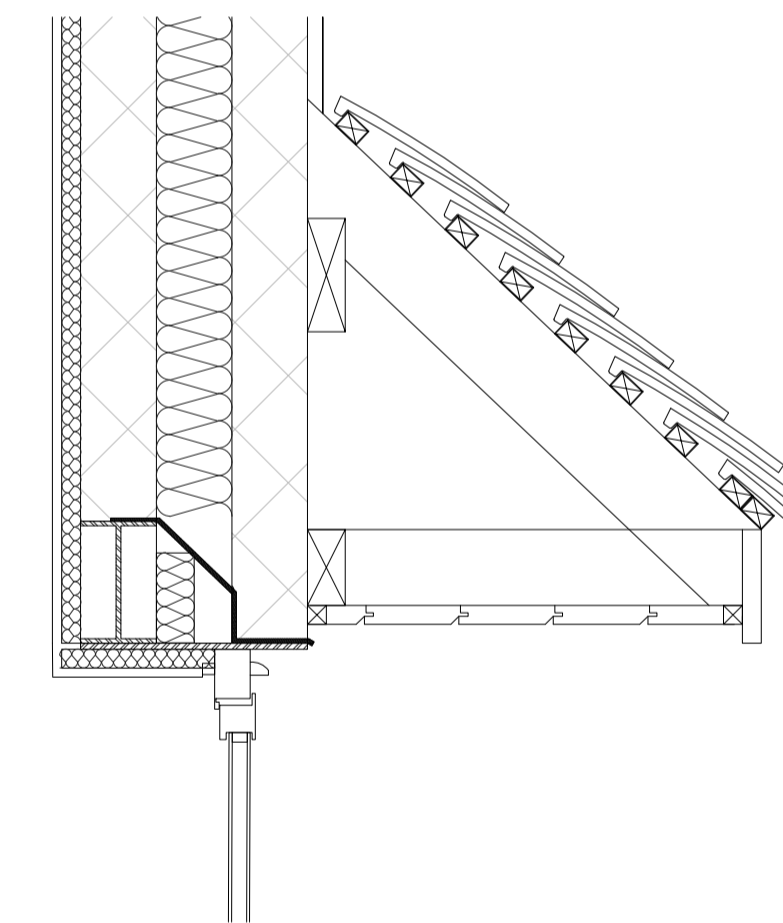


CANOPIES 1:10

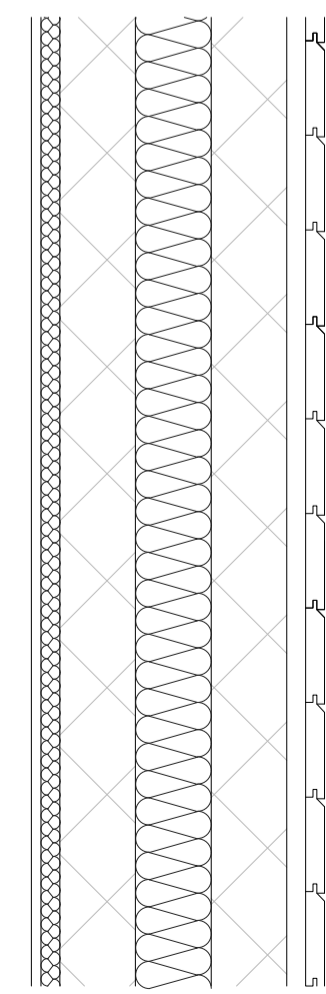

BURNT LARCH CLADDING 1:10



BURNT LARCH CLADDING

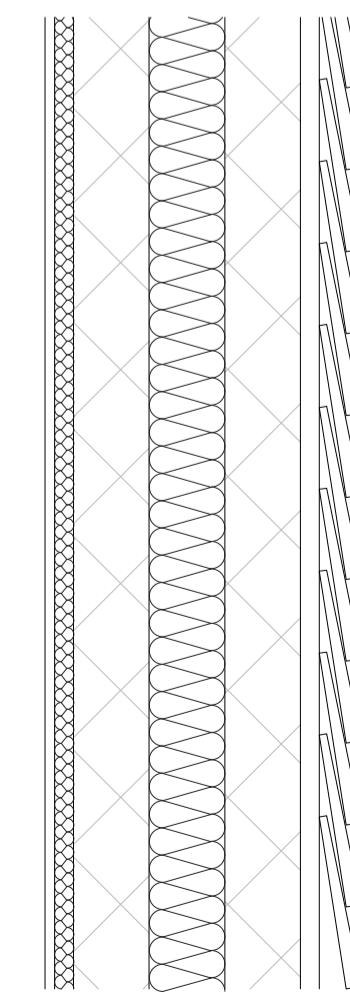

WANNEY EDGE CLADDING 1:10



WANNEY EDGE CLADDING

Notes:	
--------	--

Rev	Comment	By	Date
A	-	DS	27/07/2020
-	-	DS	02/07/2020

Stage:
3 - Developed Design

Client:
Mr G Newton

Project:
Hayden House
10 Underwood Square
Leigh - on - sea
SS9 3PB

Drawing Title:
Details

Drawing no:	385-P704	Revision:	A
Project no:	385	Drawn by:	DS
Scale:	1:10, 1:20 @ A1	Chkd by:	SK

SKARCHITECTS
853-855 London Road
Westcliff-on-Sea
SS9 9SZ
Tel: 01702 509250
Email: info@skarchitects.co.uk

Do not quote from this drawing.
Drawing to be used in conjunction with all other issued drawings, documents and relevant consultants' information.
No information on this drawing is for guidance purposes only. All dimensions must be checked on site.
This information is subject to Building Control requirements and the requirements of all relevant statutory authorities and service providers.
© SKArchitects Ltd 2018