


1. All dimensions are in mm unless stated otherwise
2. No dimensions to be scaled
3. All dimensions to be verified by the contractor before work is commenced
4. Architect to be notified immediately if any discrepancies are found
5. All shop drawings to be approved by Architect before work commences.
6. All details to be in accordance with relevant British Standards and manufacturers recommendations and specification
7. This drawing is the property of Stolon Studio Ltd, copyright reserved, and is not to be copied, reproduced, retained or disclosed to any unauthorised person either wholly or in part without the specific consent in writing of Stolon Studio Ltd.

This drawing is produced based upon Survey information by others and Stolon Studio Ltd take no responsibility for the accuracy of this information.

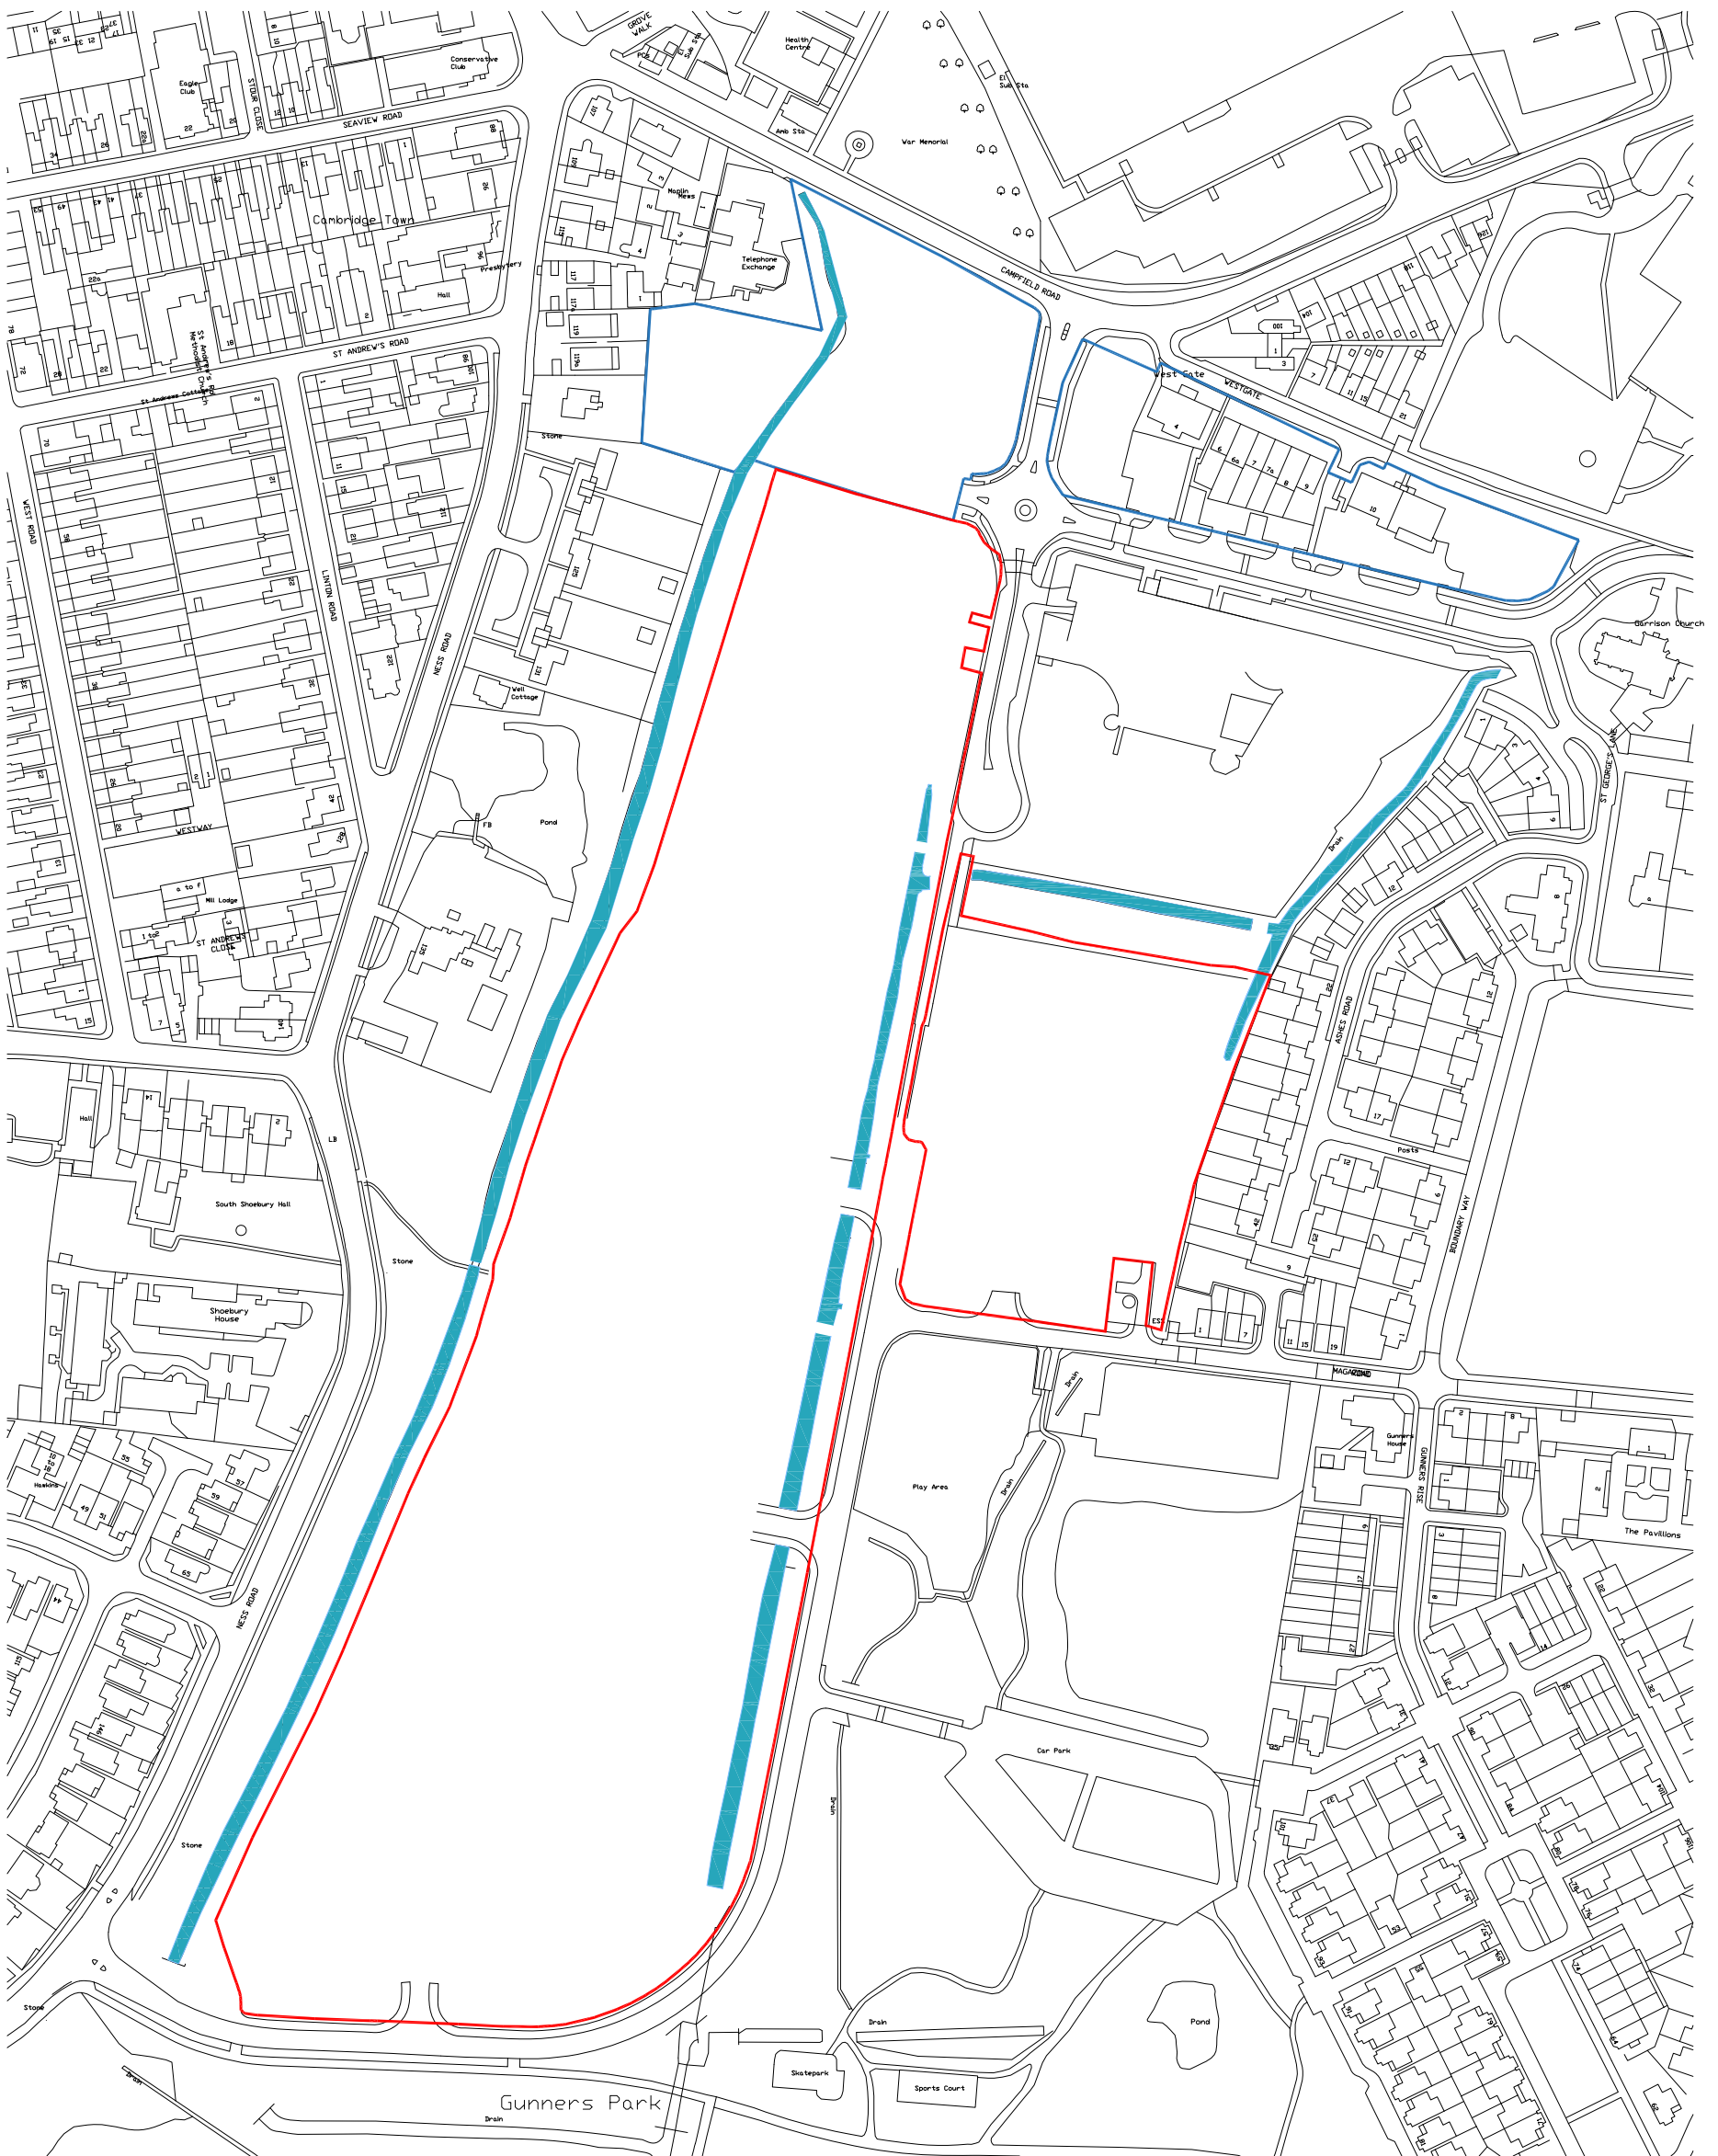

Rev C, 22/07/2020 - Boundary amended
 Rev B, 08/07/2020 - Boundary & west path amendments
 Rev A, 27/05/2020 - Planning Issue

Stolon Studio Ltd | Kaolin Court | London SE23 1AA
 020 3355 9533 | mail@stolon.uk

Drawing	Site & Location Plan	Scale	1:2500 at A3
Date	27th April 2020	Dwg No.	032-S2-P001
Project	032 Shoeburyness	Rev	C

