




EAST ELEVATION

- EQUITONE PANEL OR SIMILAR APPROVED
- WHITE RENDER
- RECESSED BRICKWORK
- RED BRICKWORK
- REFER TO DWG 206



SOUTH ELEVATION

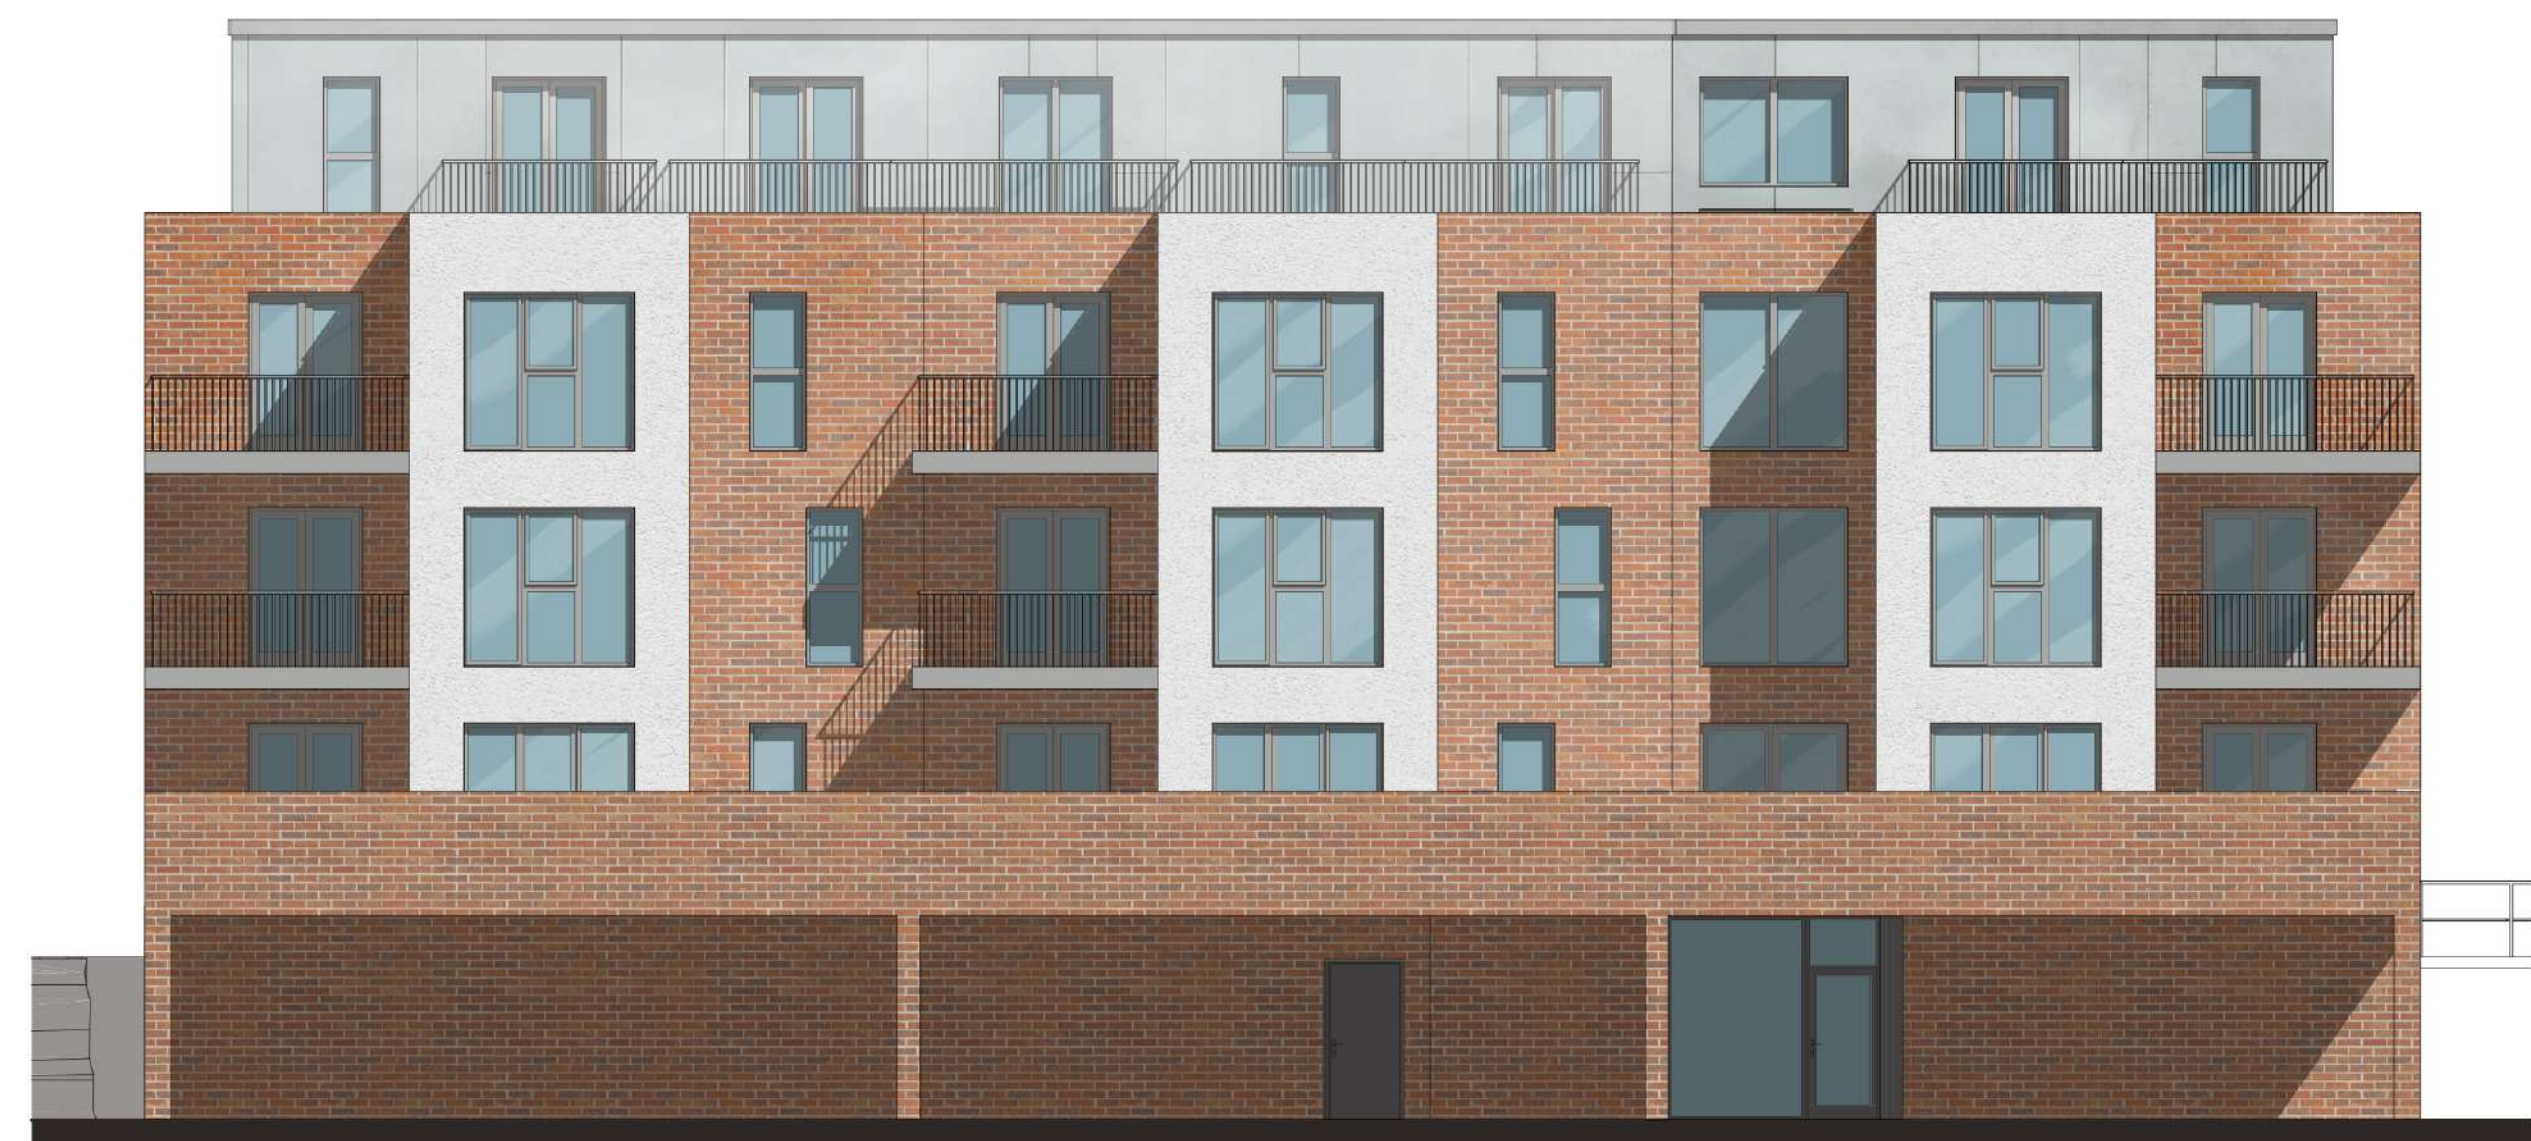

WEST ELEVATION



NORTH ELEVATION