





STREET SCENE ALONG SUTTON ROAD

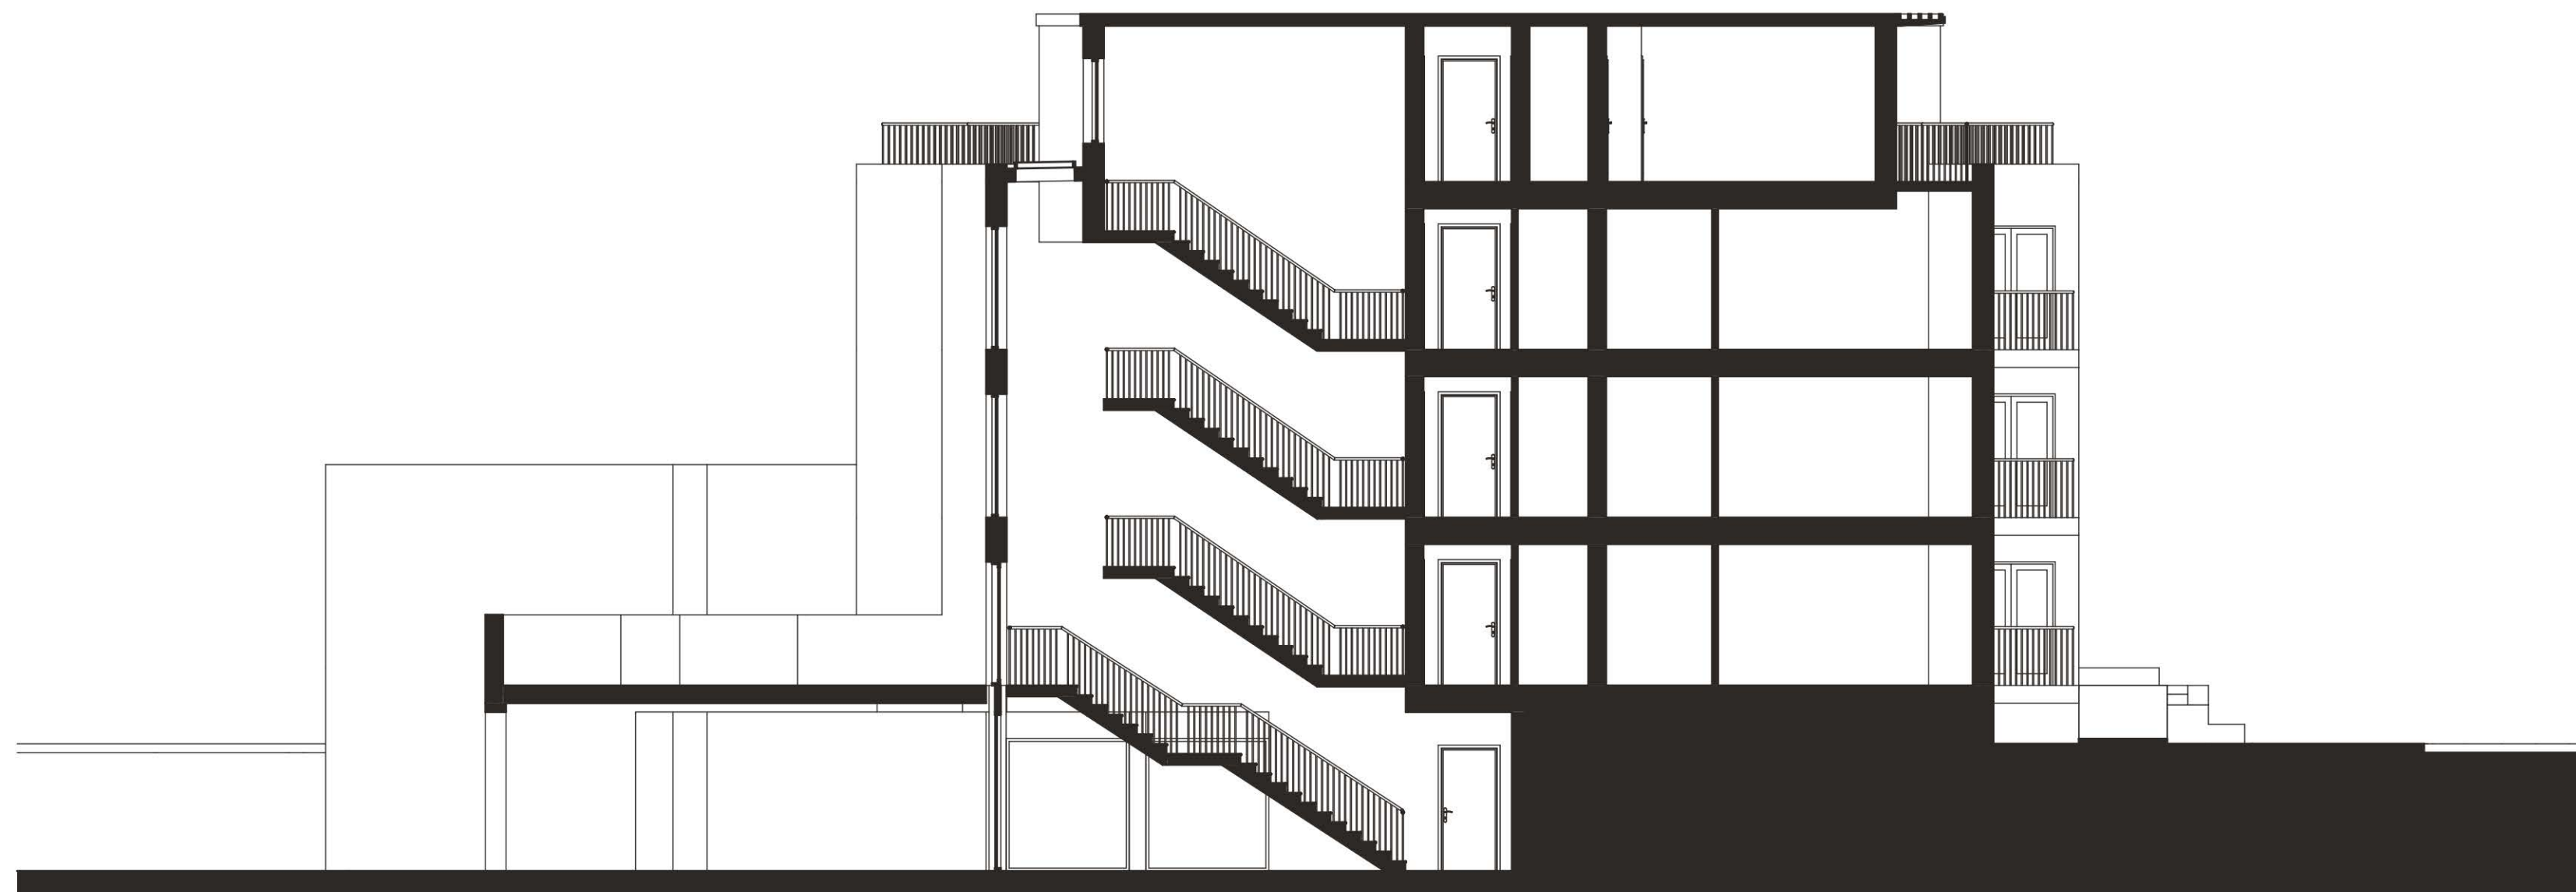

SITE SECTION S-01

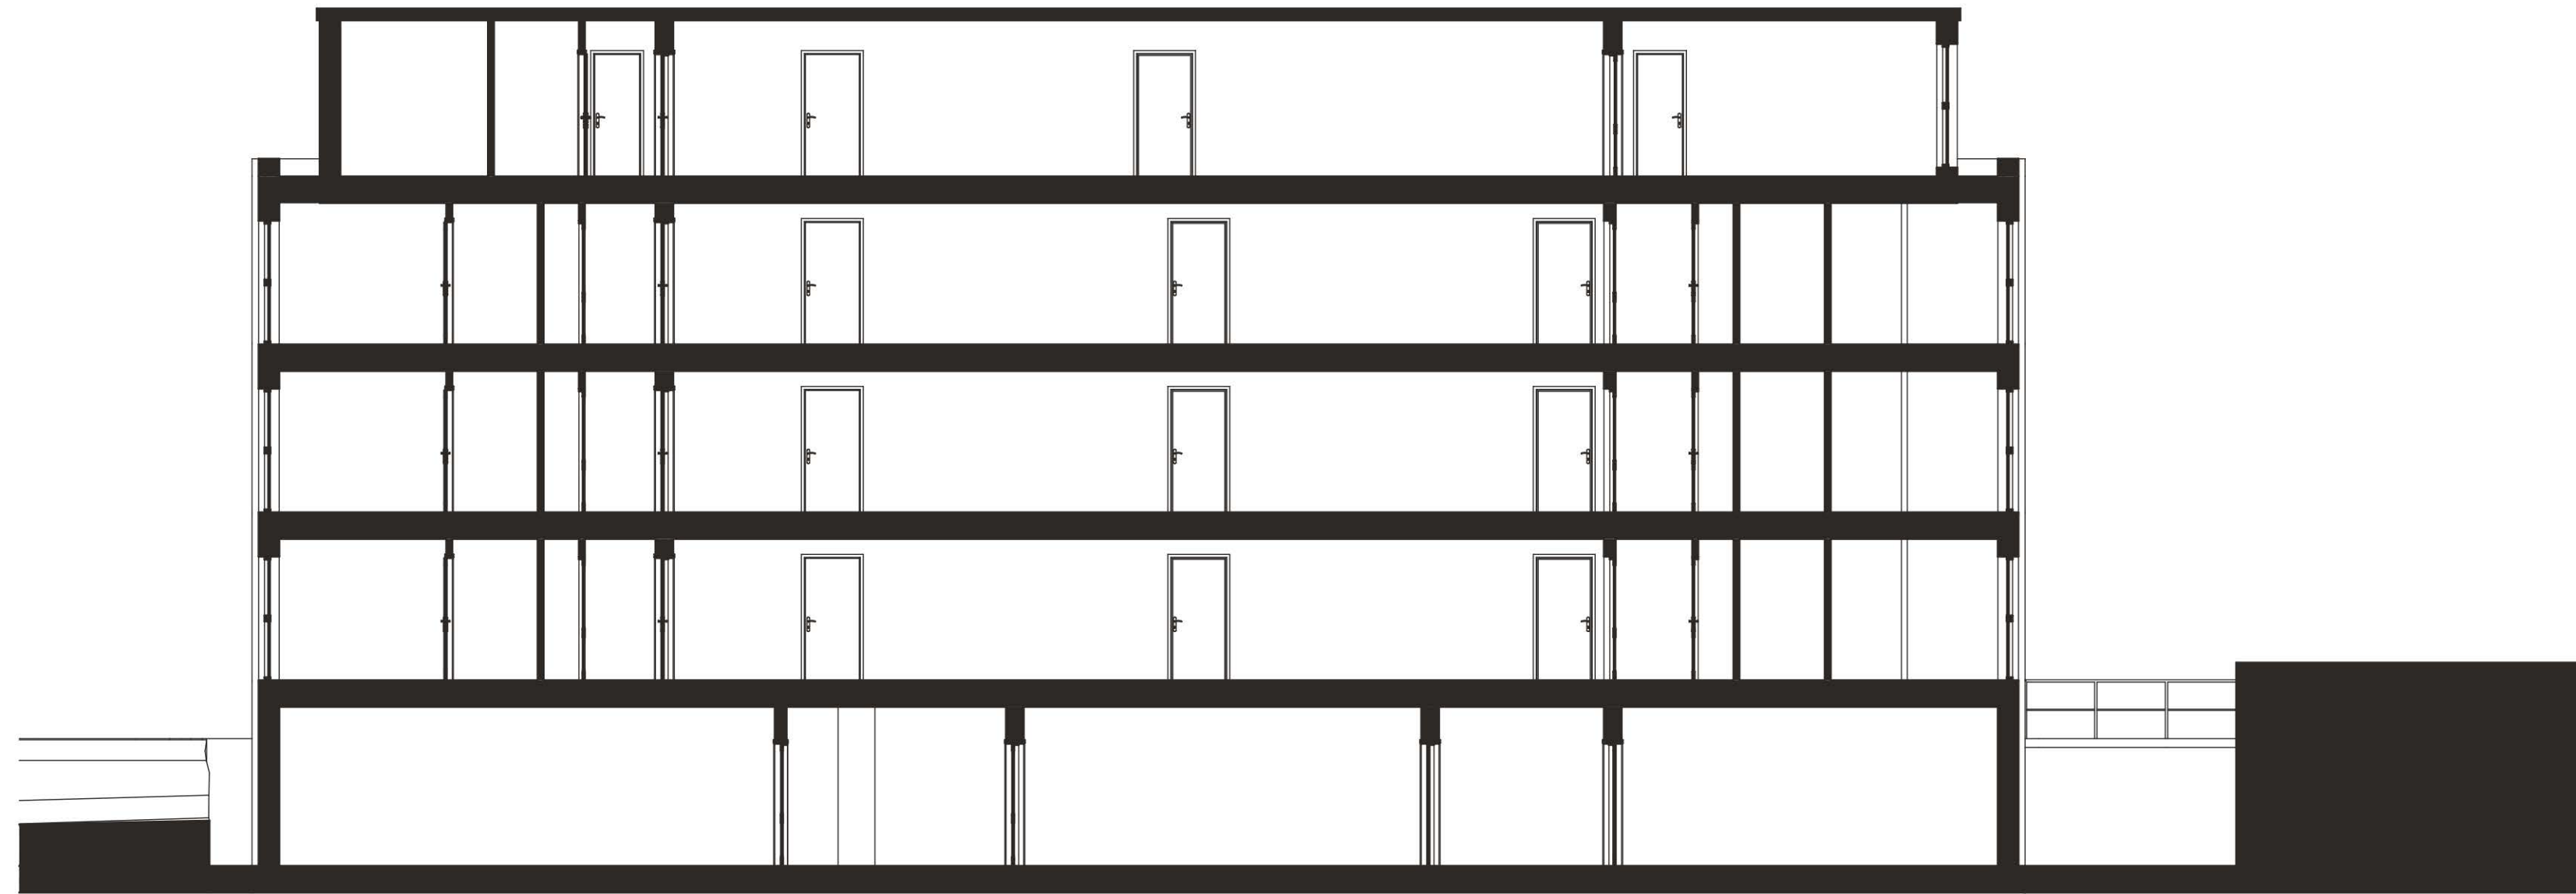

SITE SECTION S-02