



**General Notes:**

Do not scale this drawing. Work to figured dimensions only. This drawing is copyright of THS Concepts and should only be reproduced with their express permission. Check all dimensions on site. Any discrepancies should be reported to THS Concepts prior to commencement.

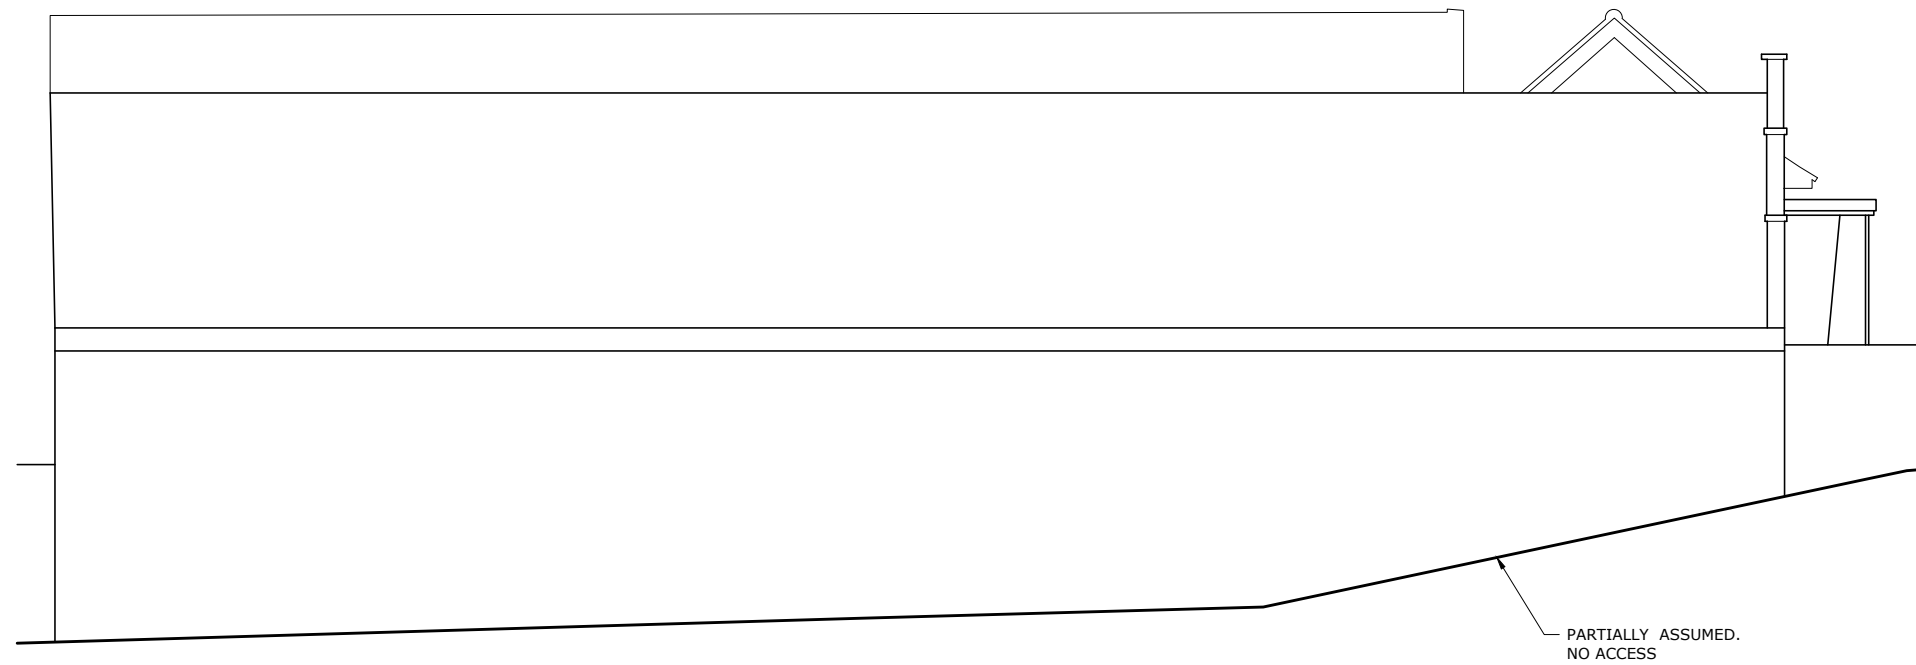


LEFT SIDE ELEVATION  
SCALE 1:100  
0 1 2 3 4 5m

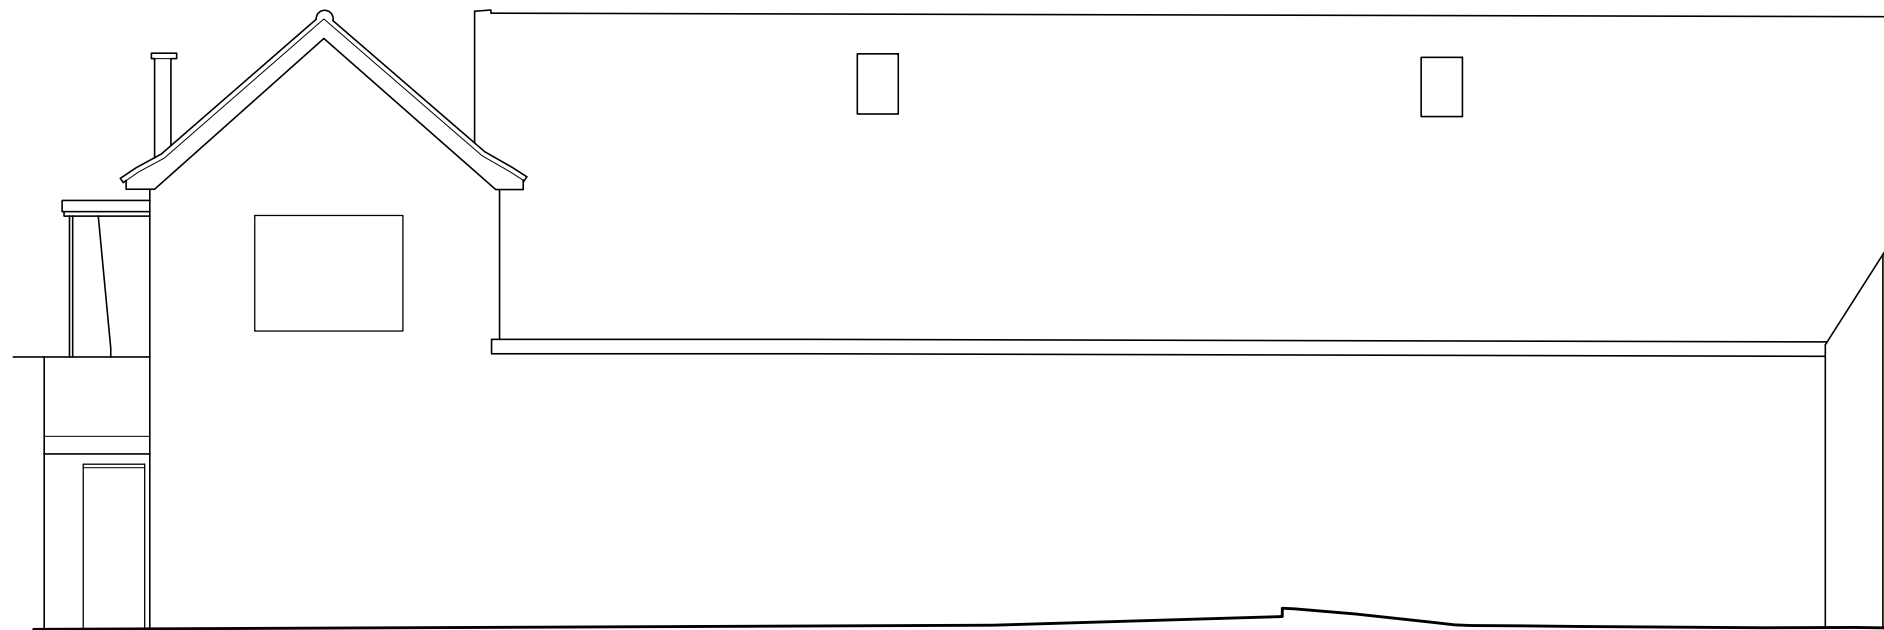

RIGHT SIDE ELEVATION  
SCALE 1:100  
0 1 2 3 4 5m

**Revisions**

No.	Date	By	Comment
-	28.02.2020	JB	First Issue

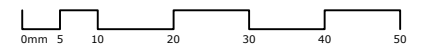

**Drawing Title**  
Left & Right Side Elevations

**Property**  
245 Sutton Road  
Southend-On-Sea  
Essex, SS0 9QG

**Client**  
DAP Architecture

Job Reference	Drawing No	Revision
2547	MS-004	-

**Status**  
Information Only

Survey By	Drawn By	Checked By
JB	JB	CH

Scale	Original Size
As Shown	A3



A: THS Concepts LTD / 92 Bellhouse Lane  
Leigh-on-Sea / Essex / SS9 4PQ

T: 0208 935 5160 E: info@ths-concepts.co.uk  
W: www.ths-concepts.co.uk