




S.01 Proposed Section AA
Scale 1:100 @ A1

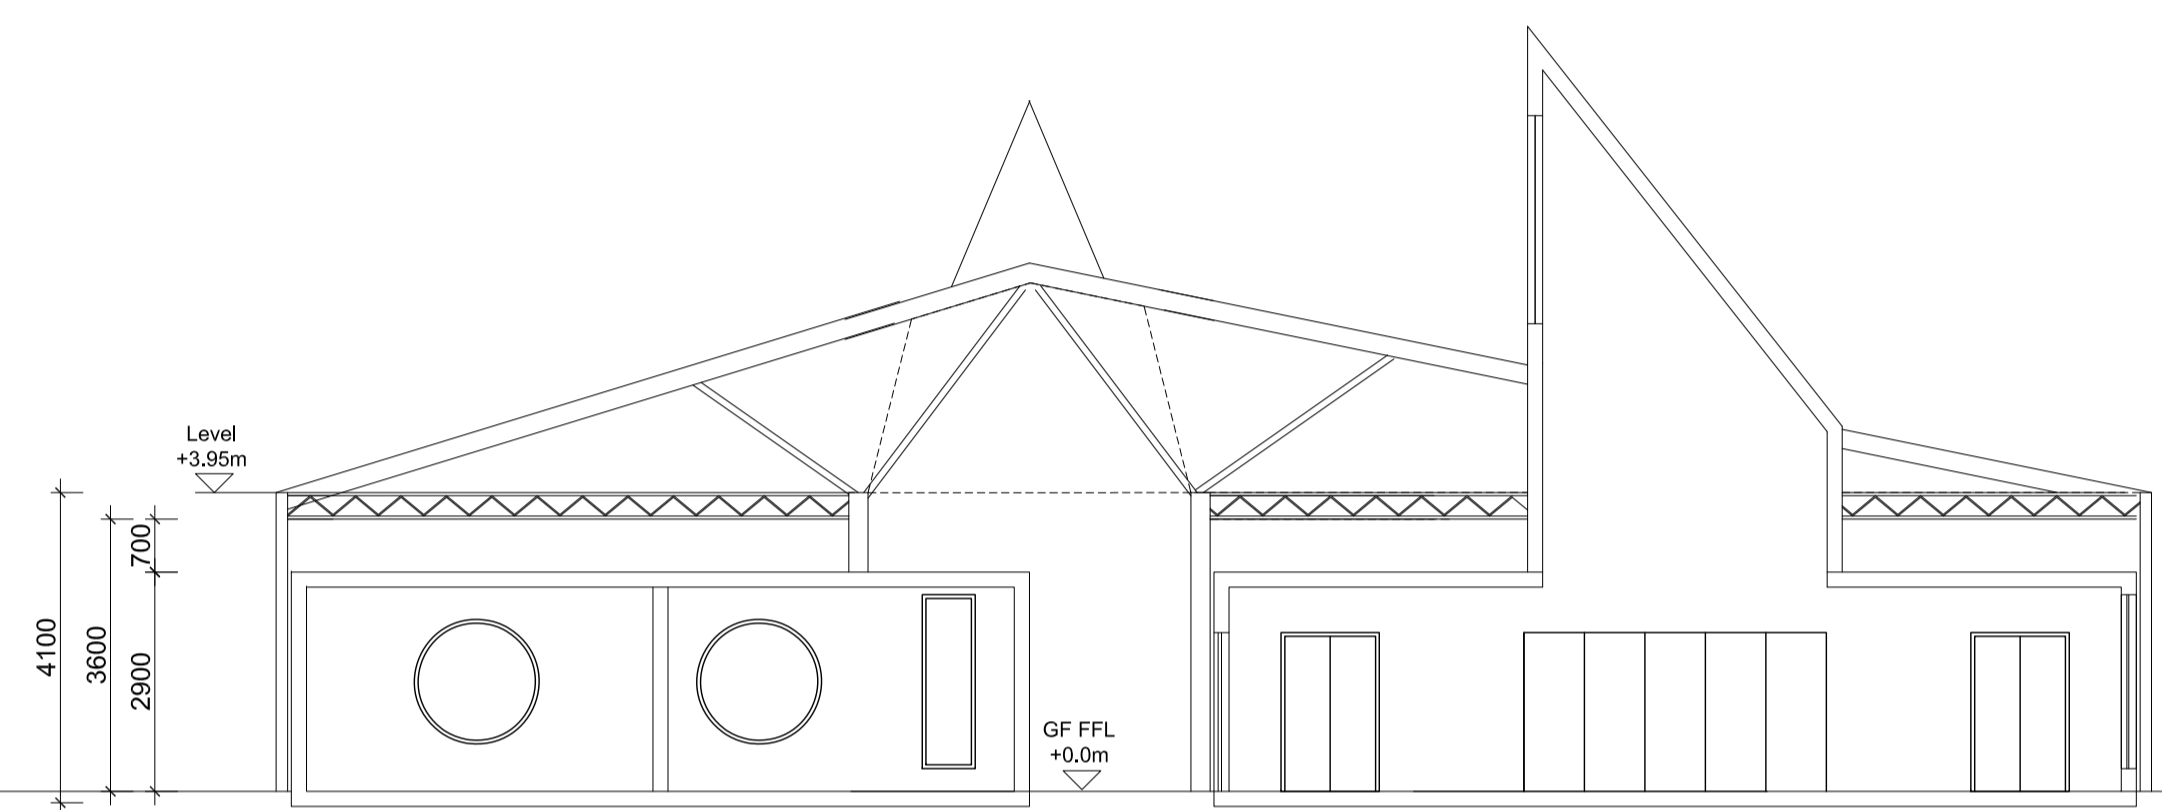

S.02 Proposed Section BB
Scale 1:100 @ A1

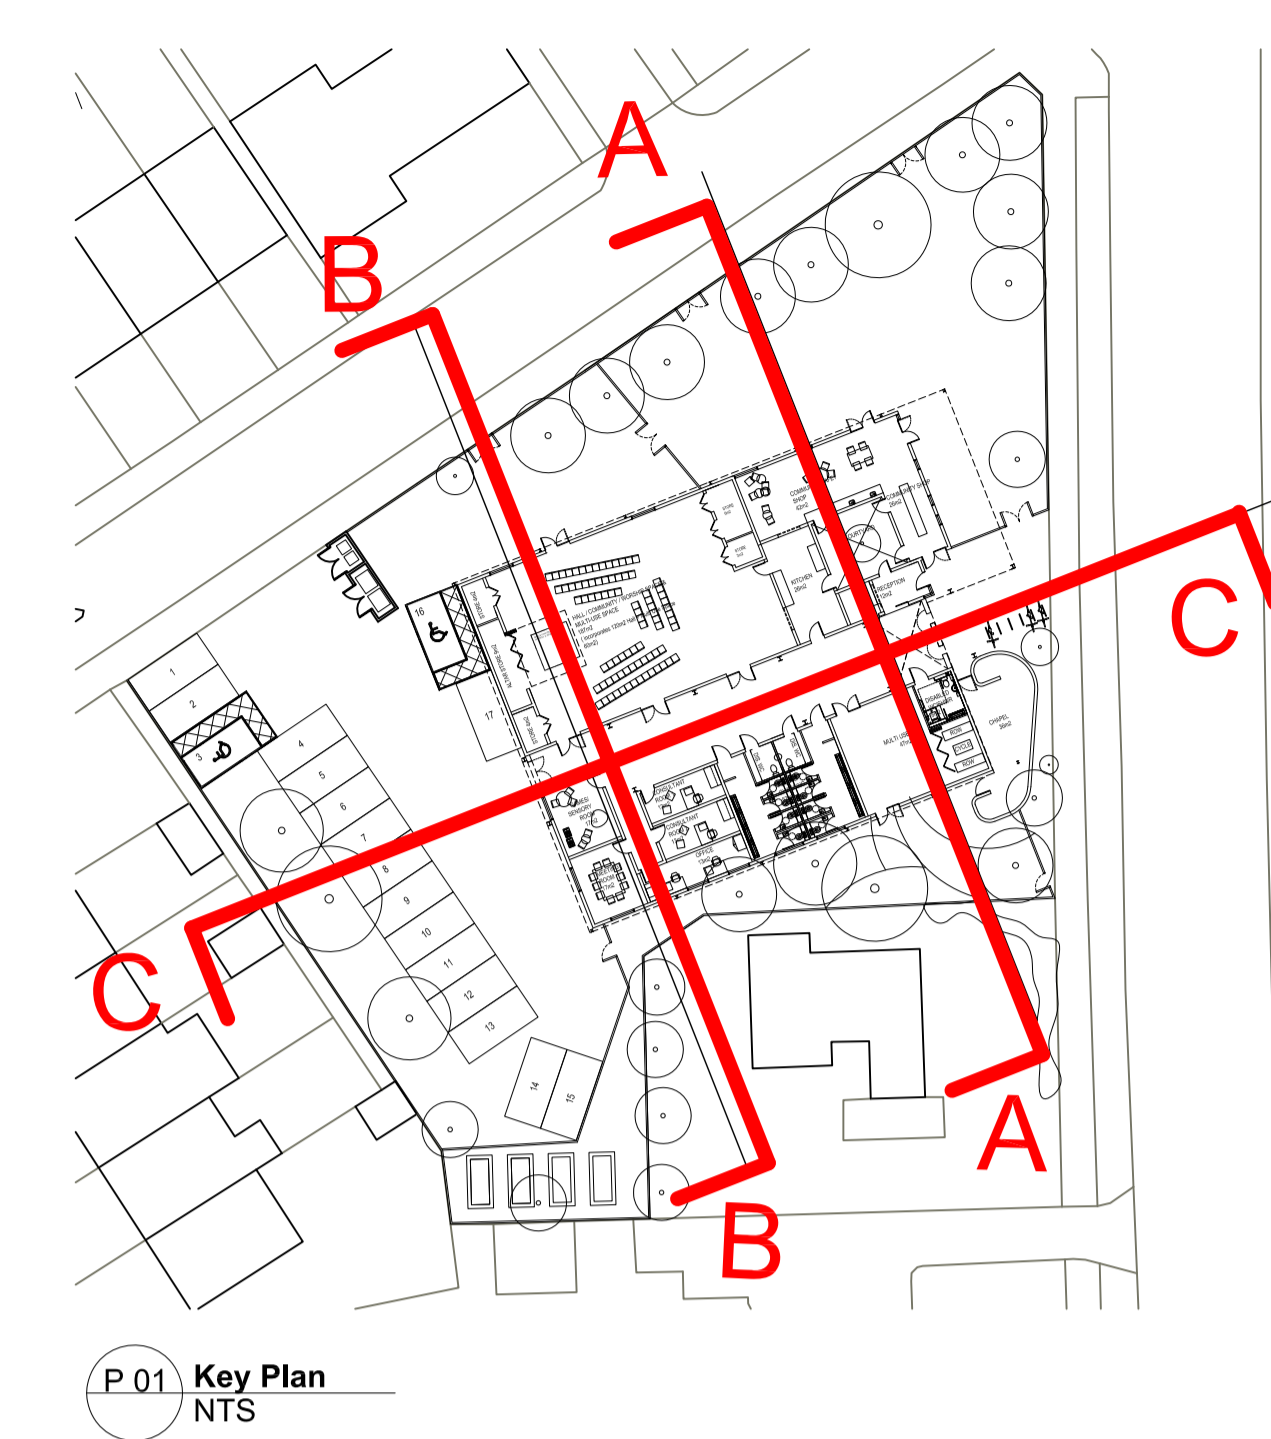

P.01 Key Plan
NTS

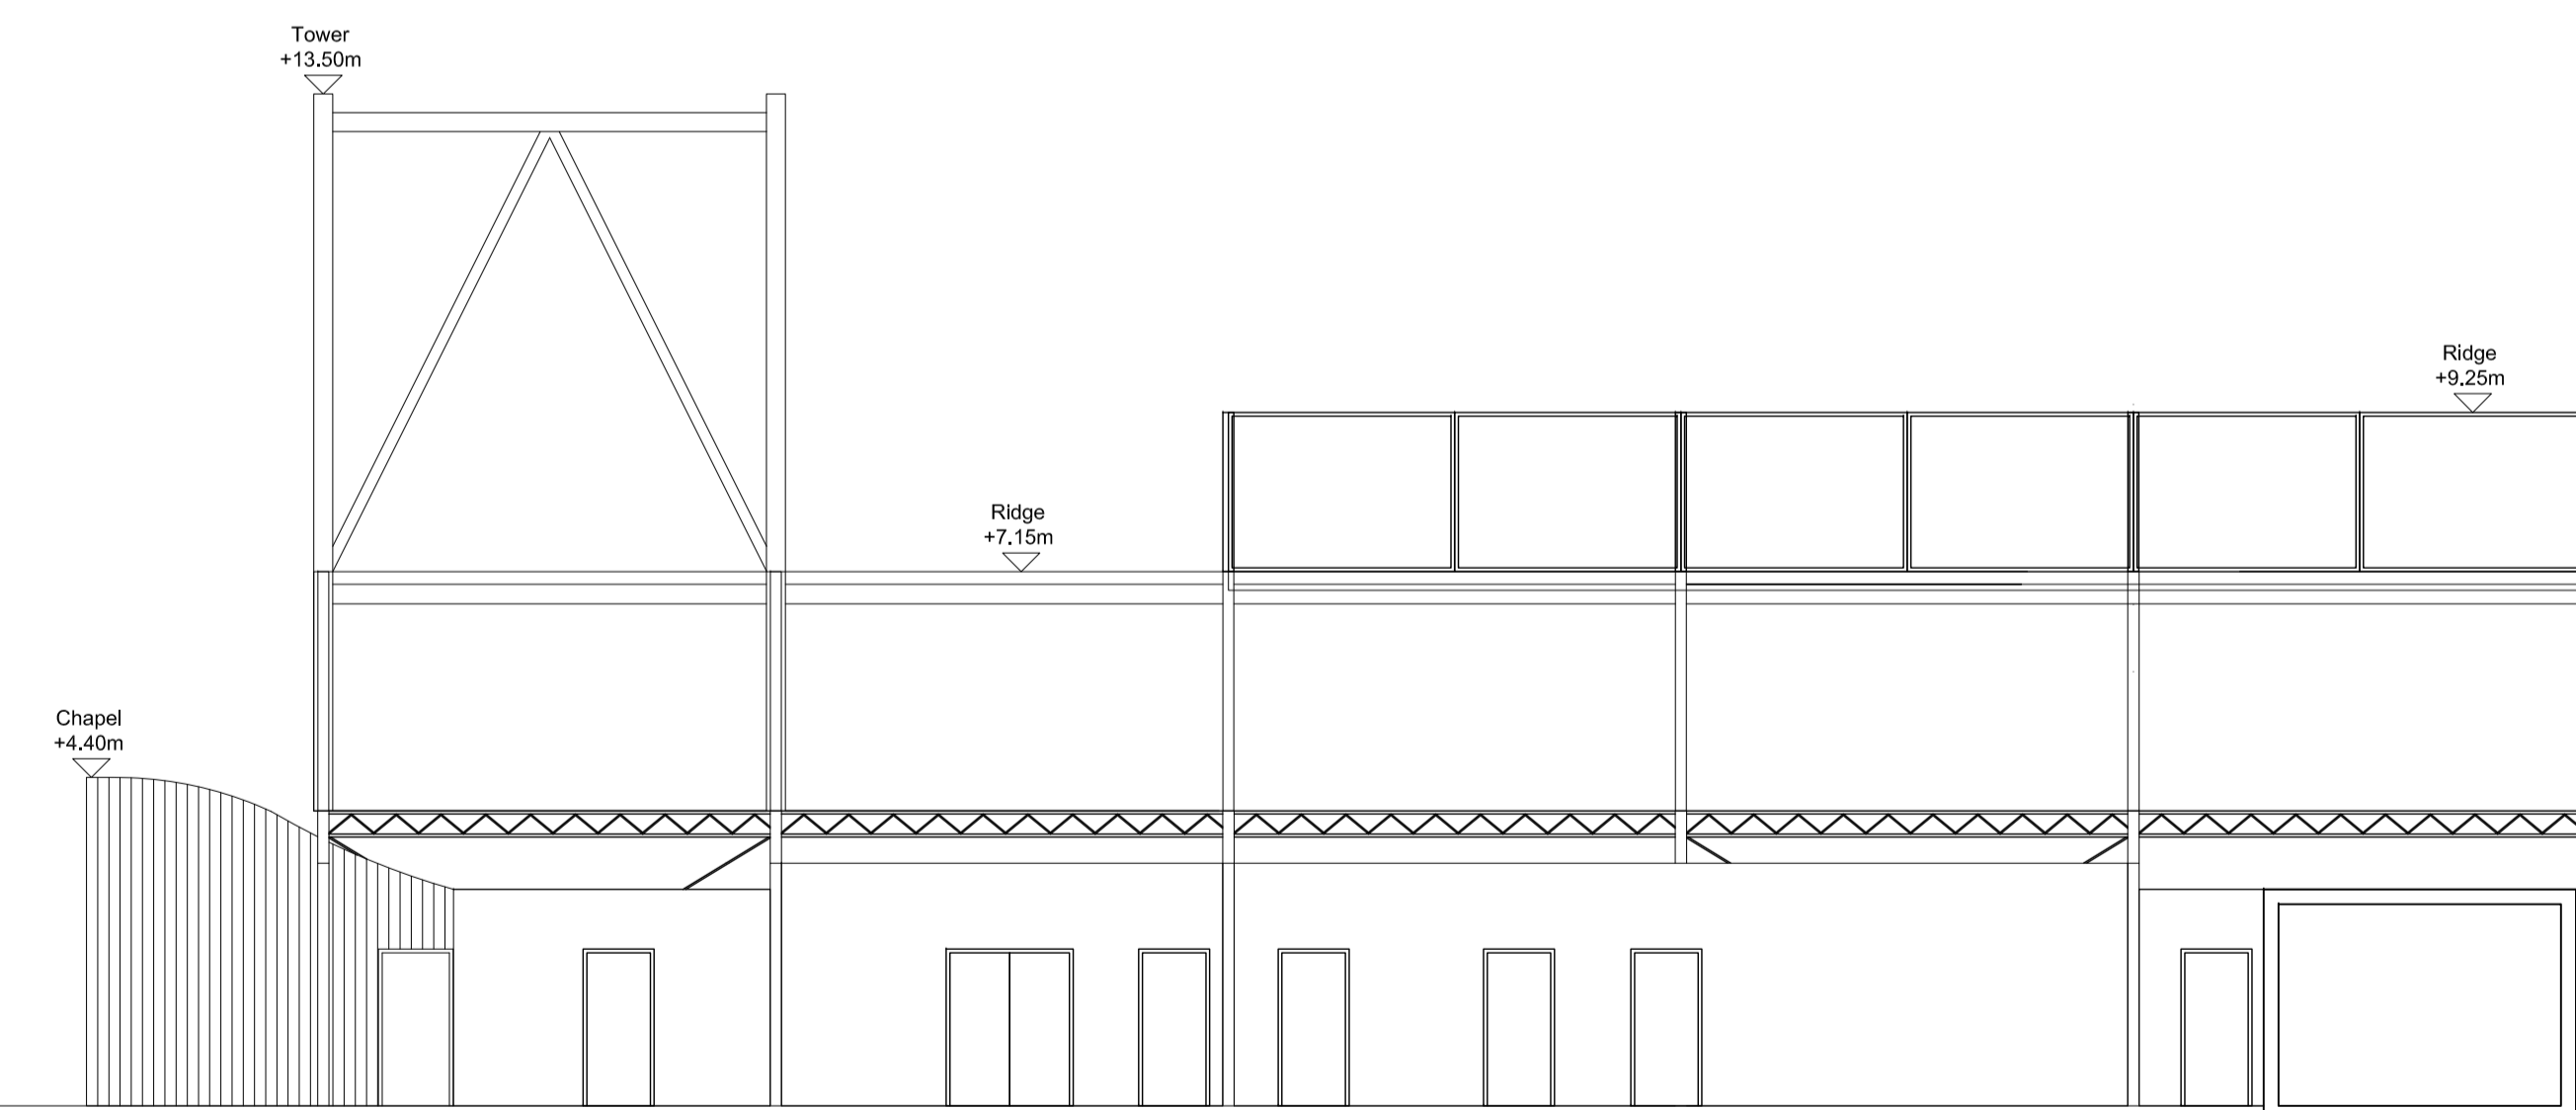

S.03 Proposed Section CC
Scale 1:100 @ A1

NOTES

Revisions

P2	21/10/20	Issued for planning approval
P1	21/07/20	Issued for planning approval

FOR PLANNING

Do not scale from this drawing
Confirm all dimensions on site

Cottrell and Vermeulen Architecture
18 Birnie Street, London SE11 3LL, 020 7788 2987

DWG 0422	PL 12	02
----------	-------	----

Filename: 0422-PL-SEC.dwg
Saint Stephen's Church, Westcliff on Sea

Proposed Sections Scale 1:100 @ A1, 1:200@A3 Drawn by LA	Date: 19 Feb 2020 Revision: P1 Checked by PT
--	--

