


NO DIMENSIONS TO BE SCALED FROM THIS DRAWING

Rev	Date	Reference	Drawn / Chk'd
P01	04/05/20	P01 FIRST ISSUE	SM
P02	07/05/20	P02 Site Boundary Line amended	SM

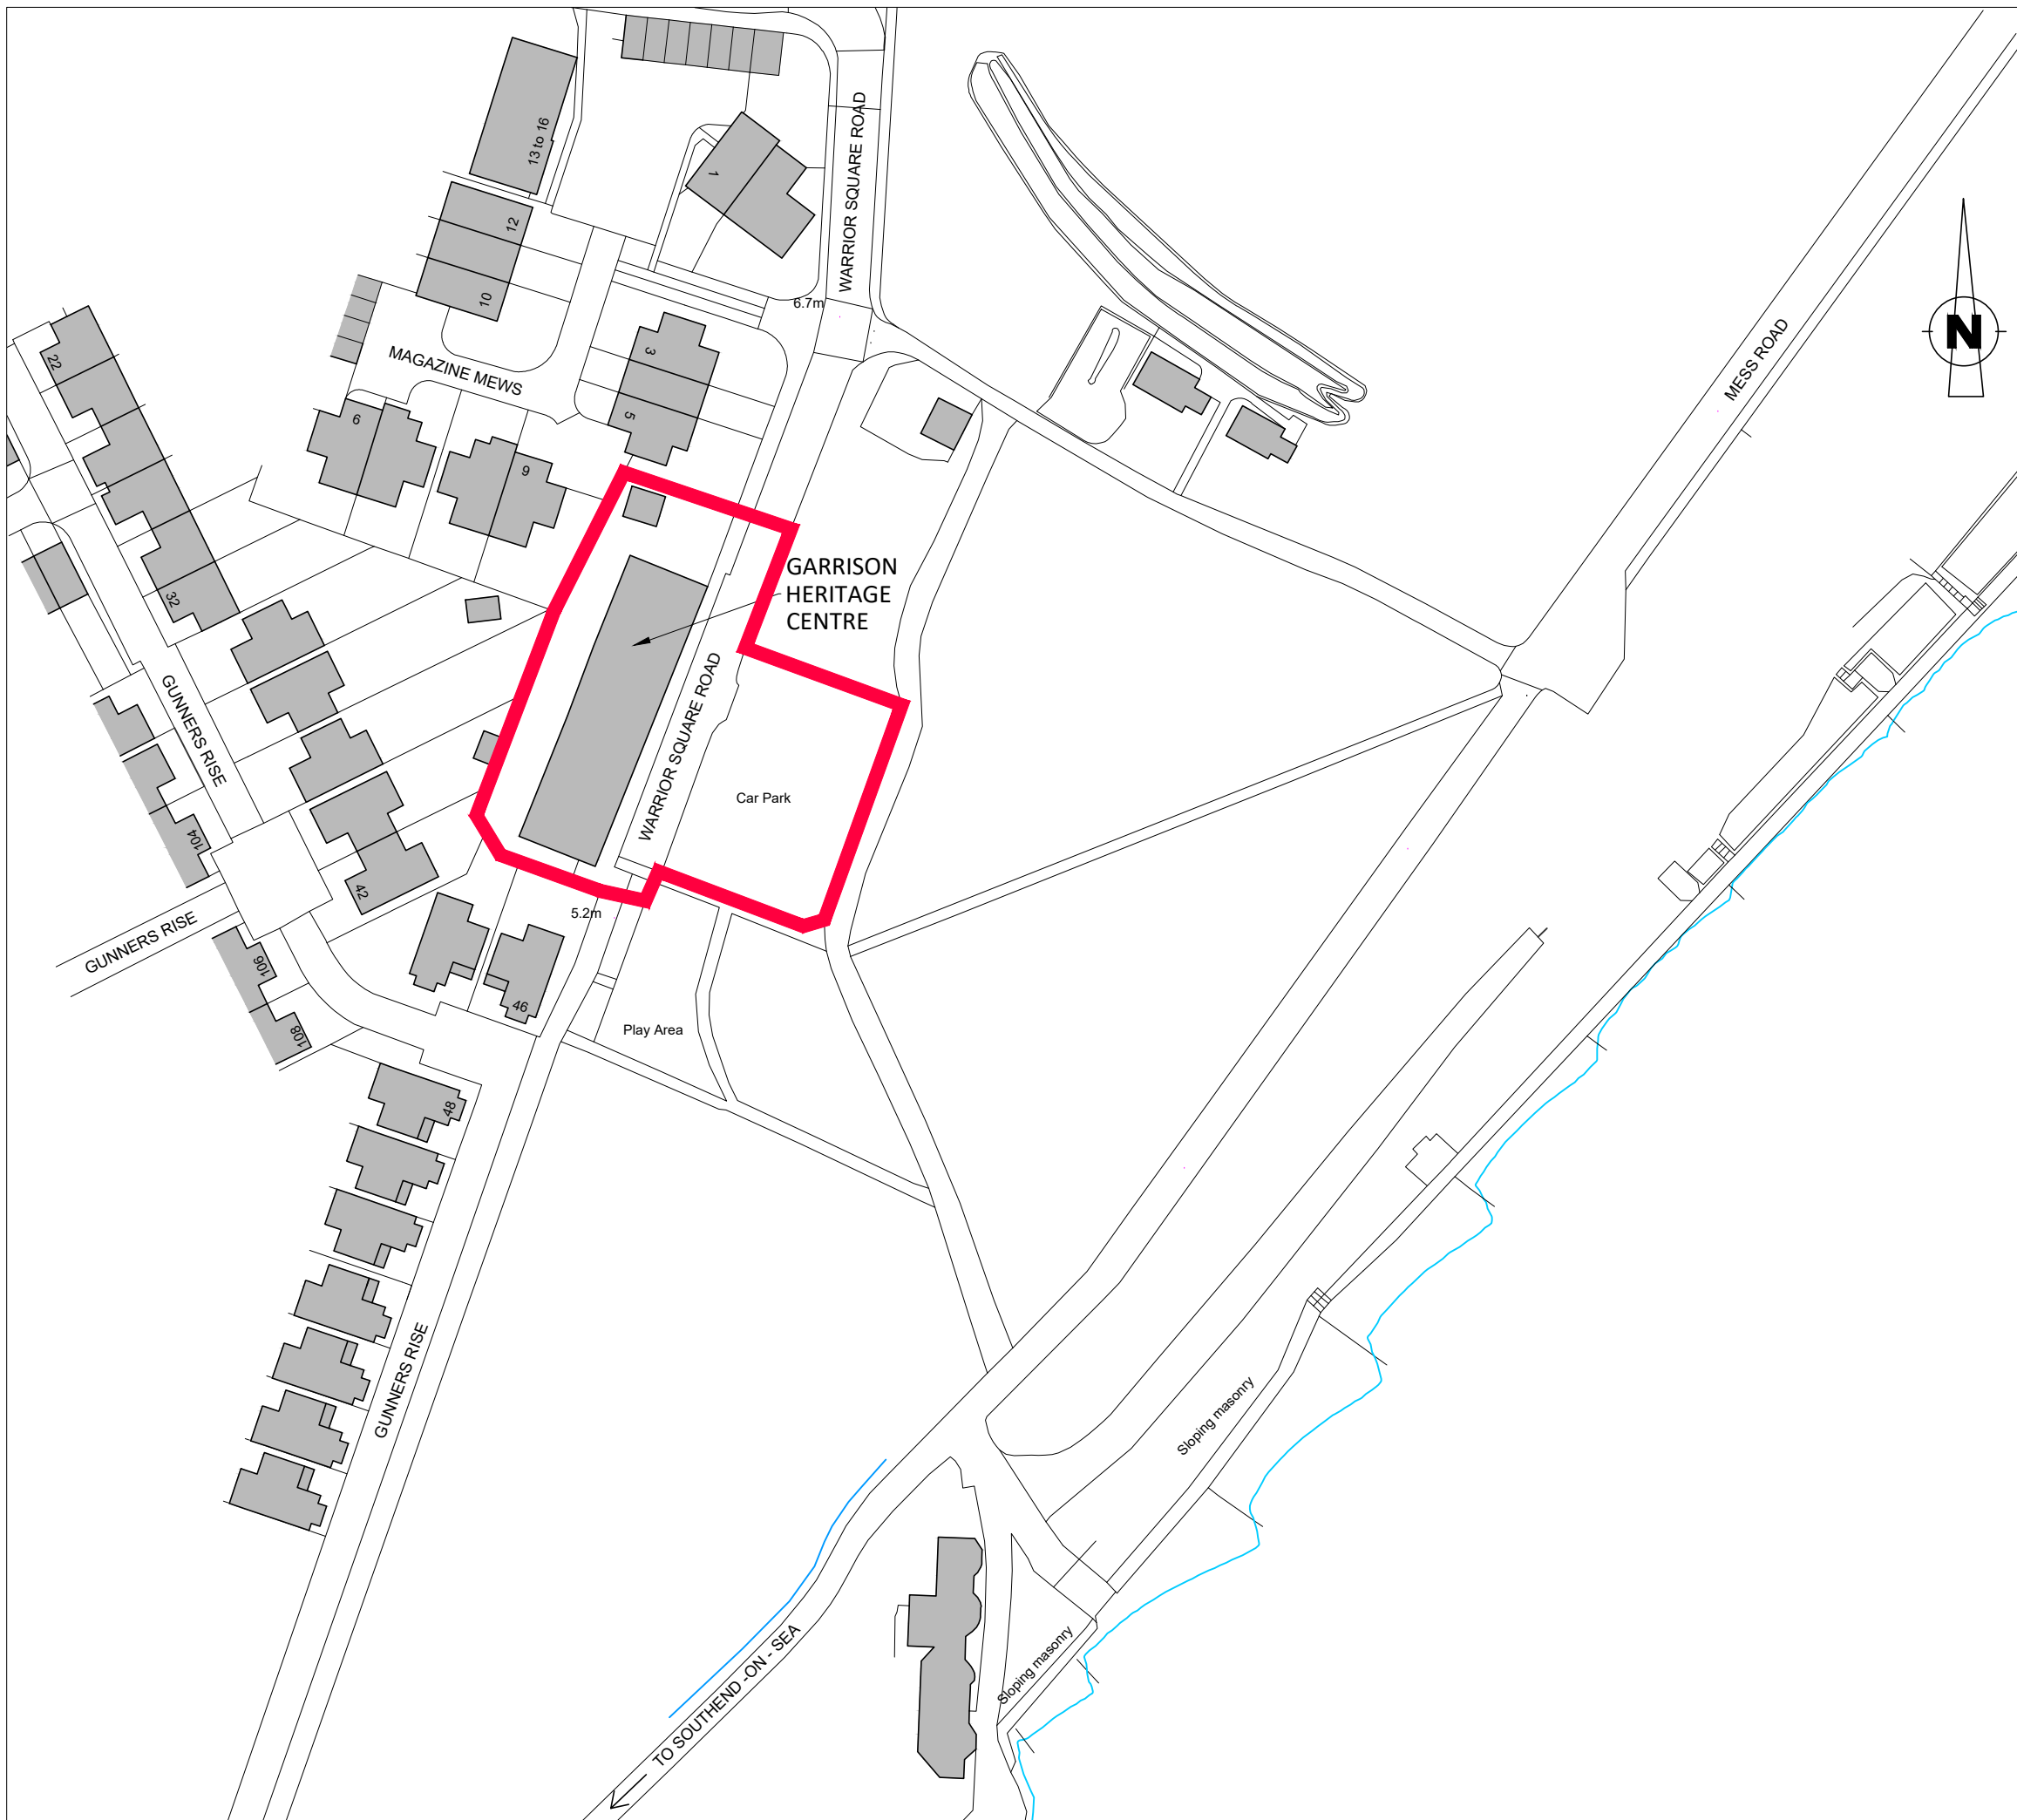

Client
A.W Hardy & Co. Ltd

Project
Garrison Heritage Centre
Garrison Carriage and Wagon Shed
Shoeburyness

Title
Site Location Plan

Drawing Ref. Revision
4894 - 0100 P02

Scale - unless otherwise stated Status Issued For
1:1000 @ A3 S0 Preliminary

KLH architects
The Old Steelyard, Poplar Lane
Sproughton, Ipswich, IP8 3HL
t.01473 689532
klh@klharchitects.com
www.klharchitects.com