




Rev	Date	Reference	Drawn / Chk'd
P01	2020/07/21	P01 FIRST ISSUE	SM
P02	2020/08/11	P02 Gable cladding amended	SM

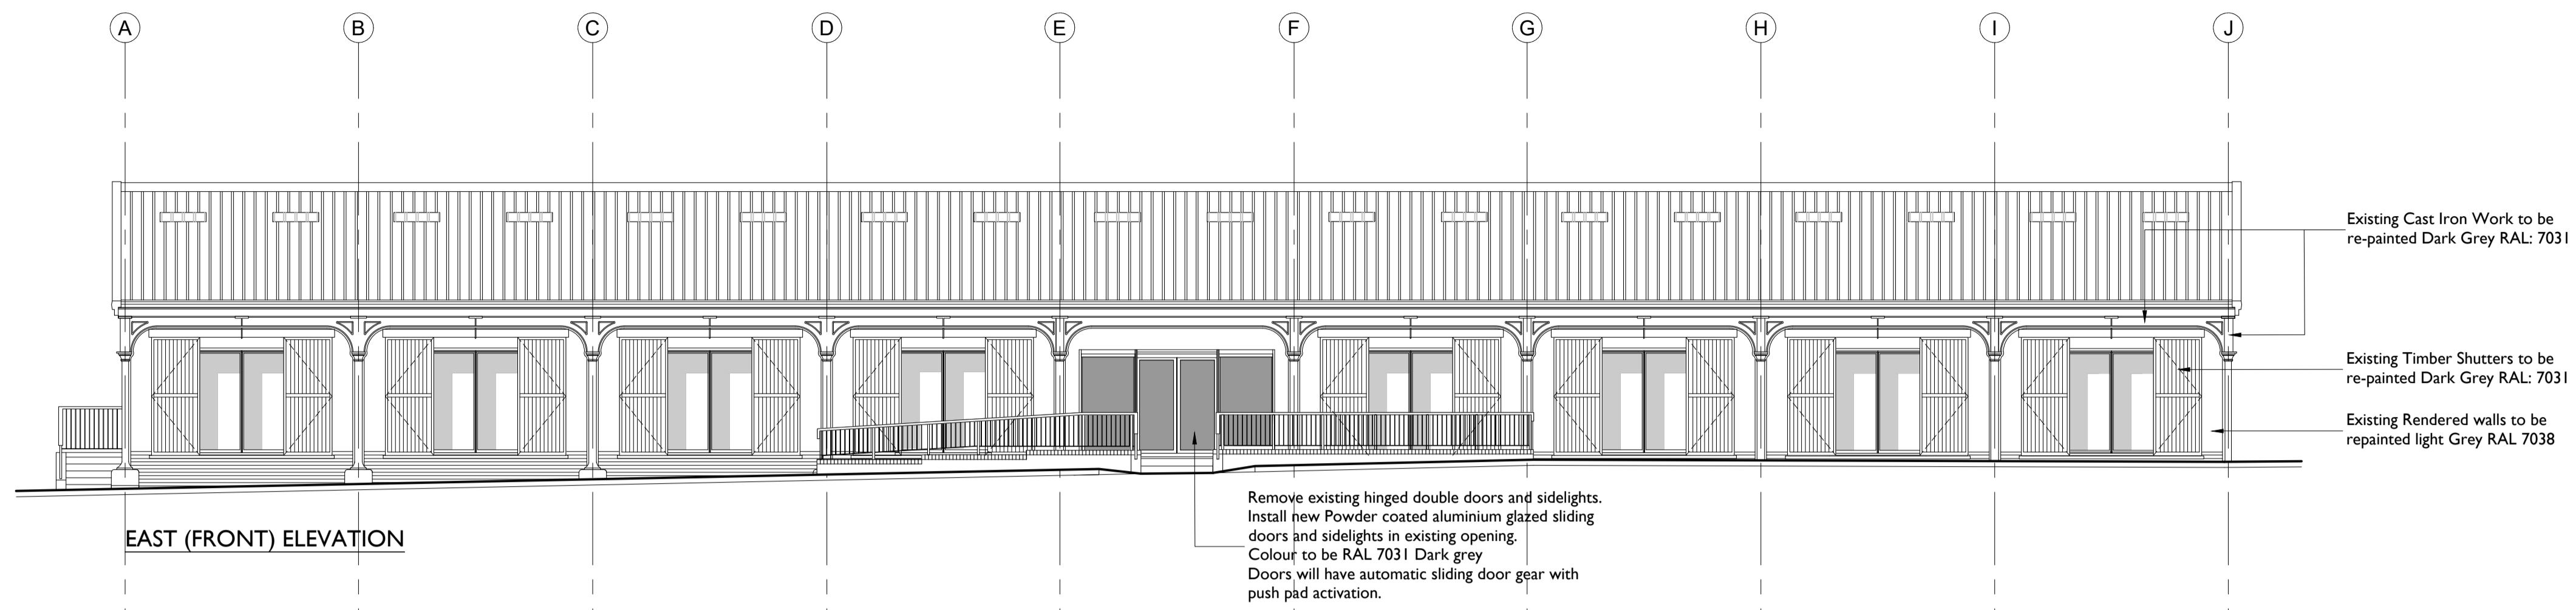


EAST (FRONT) ELEVATION

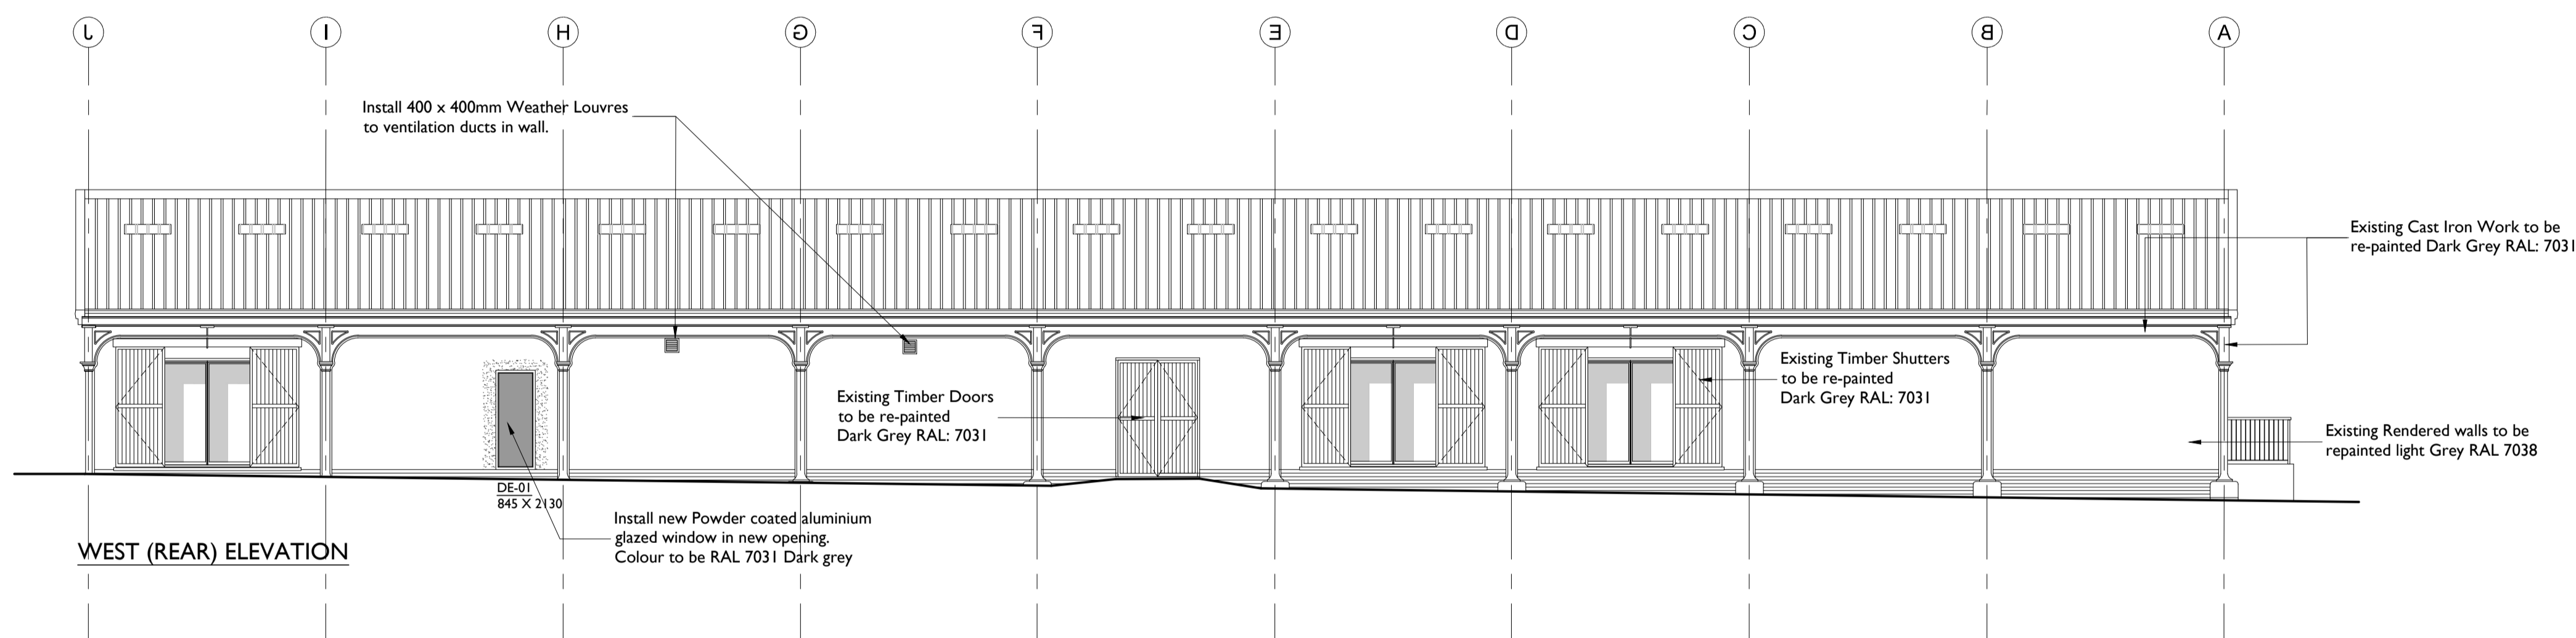

WEST (REAR) ELEVATION

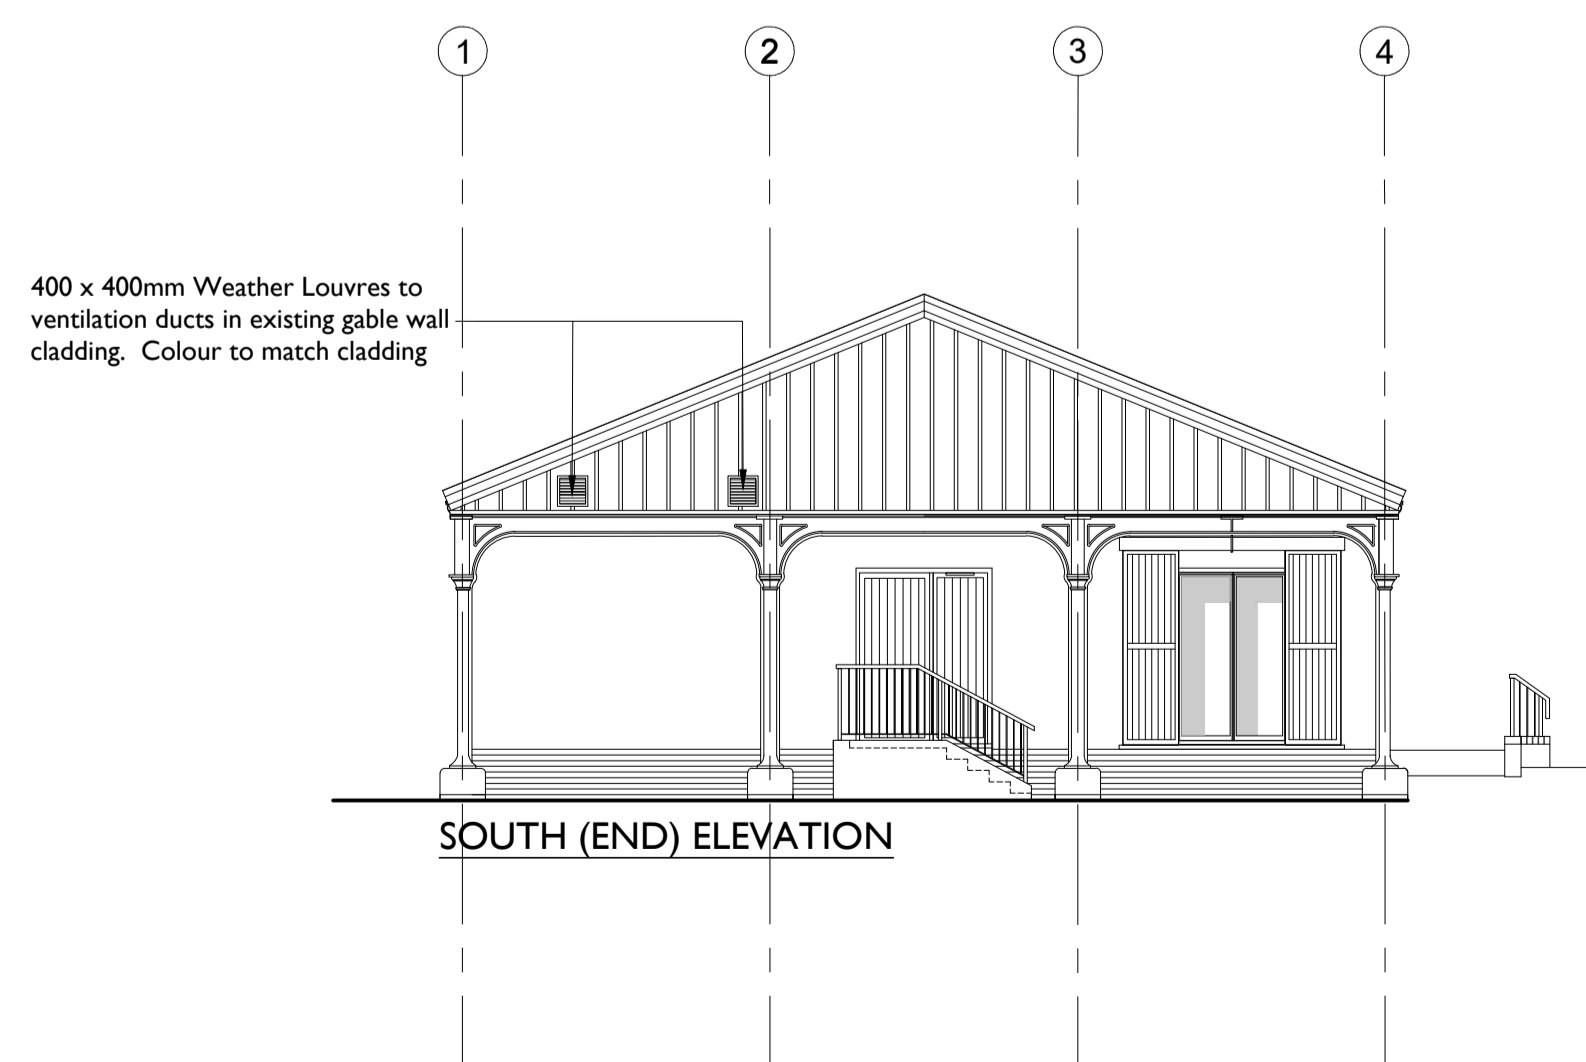

SOUTH (END) ELEVATION

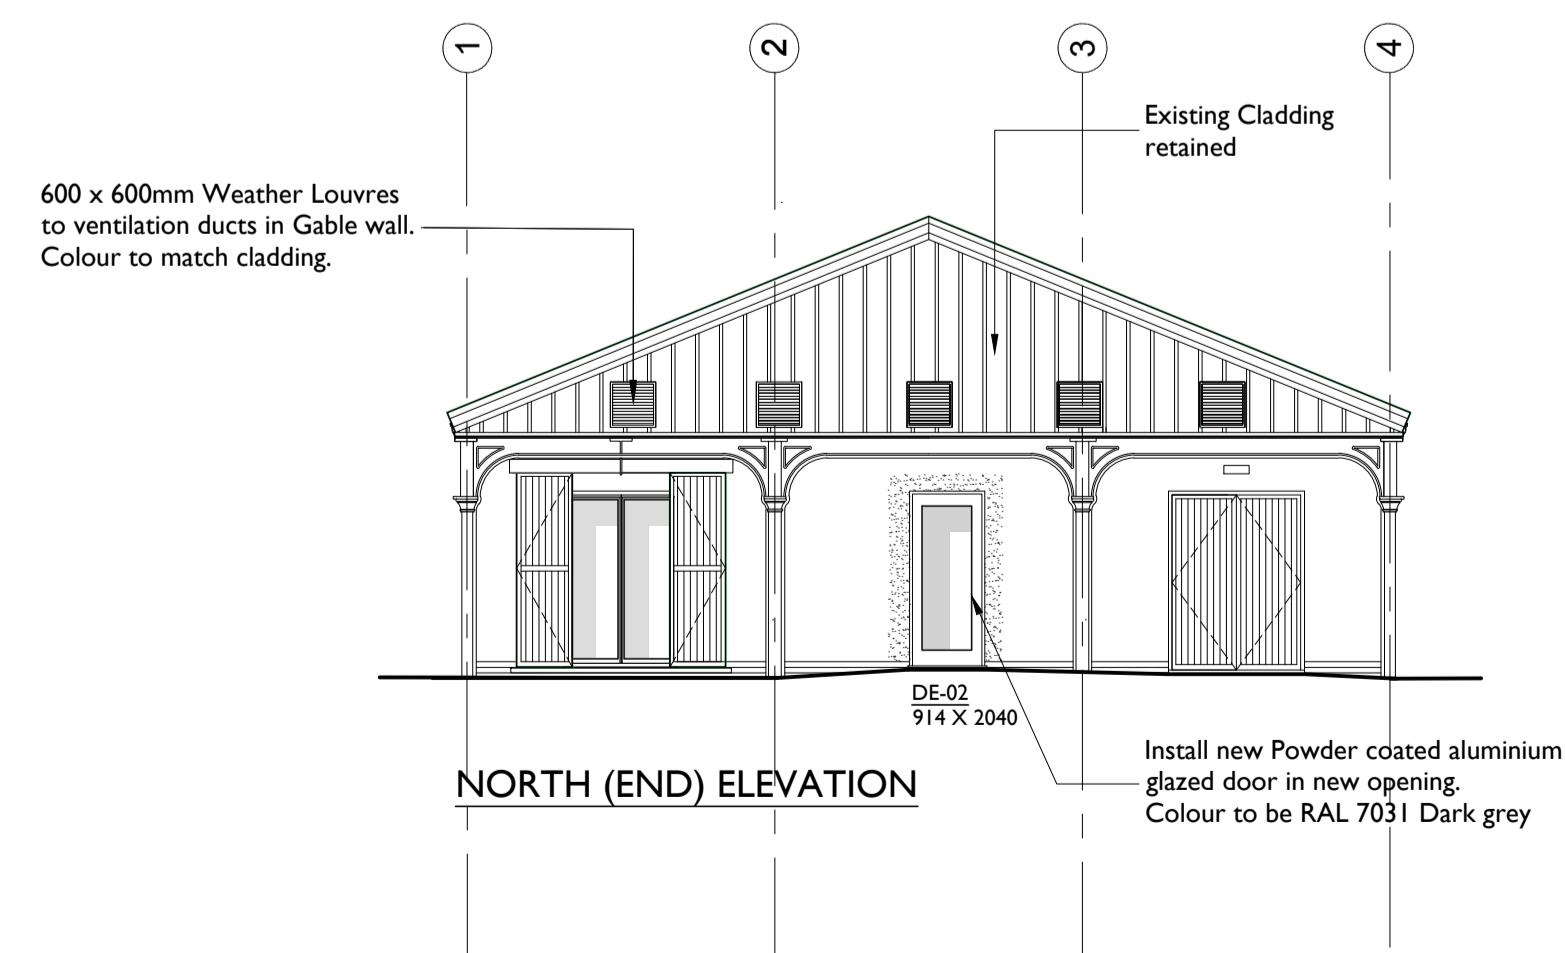

NORTH (END) ELEVATION

Client
A.W Hardy & Co.Ltd

Project
Garrison Heritage Centre
Garrison Carriage and Wagon Shed
Shoeburyness
Title
Elevations as Proposed

Drawing Ref. 4894 - 0401 Revision P02
Scale - unless otherwise stated 1:100 @ A1 Status SO Issued For Preliminary